



Contractors must check all dimensions on site. Only figured dimensions are to be worked from. Discrepancies must be reported before proceeding. This drawing is copyright. ©

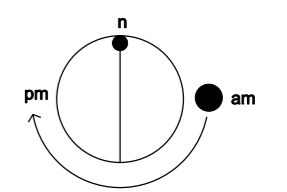

**Key**

- School Buildings
- New area of tarmacadam
- New fence line and gates (t.b.c with school)

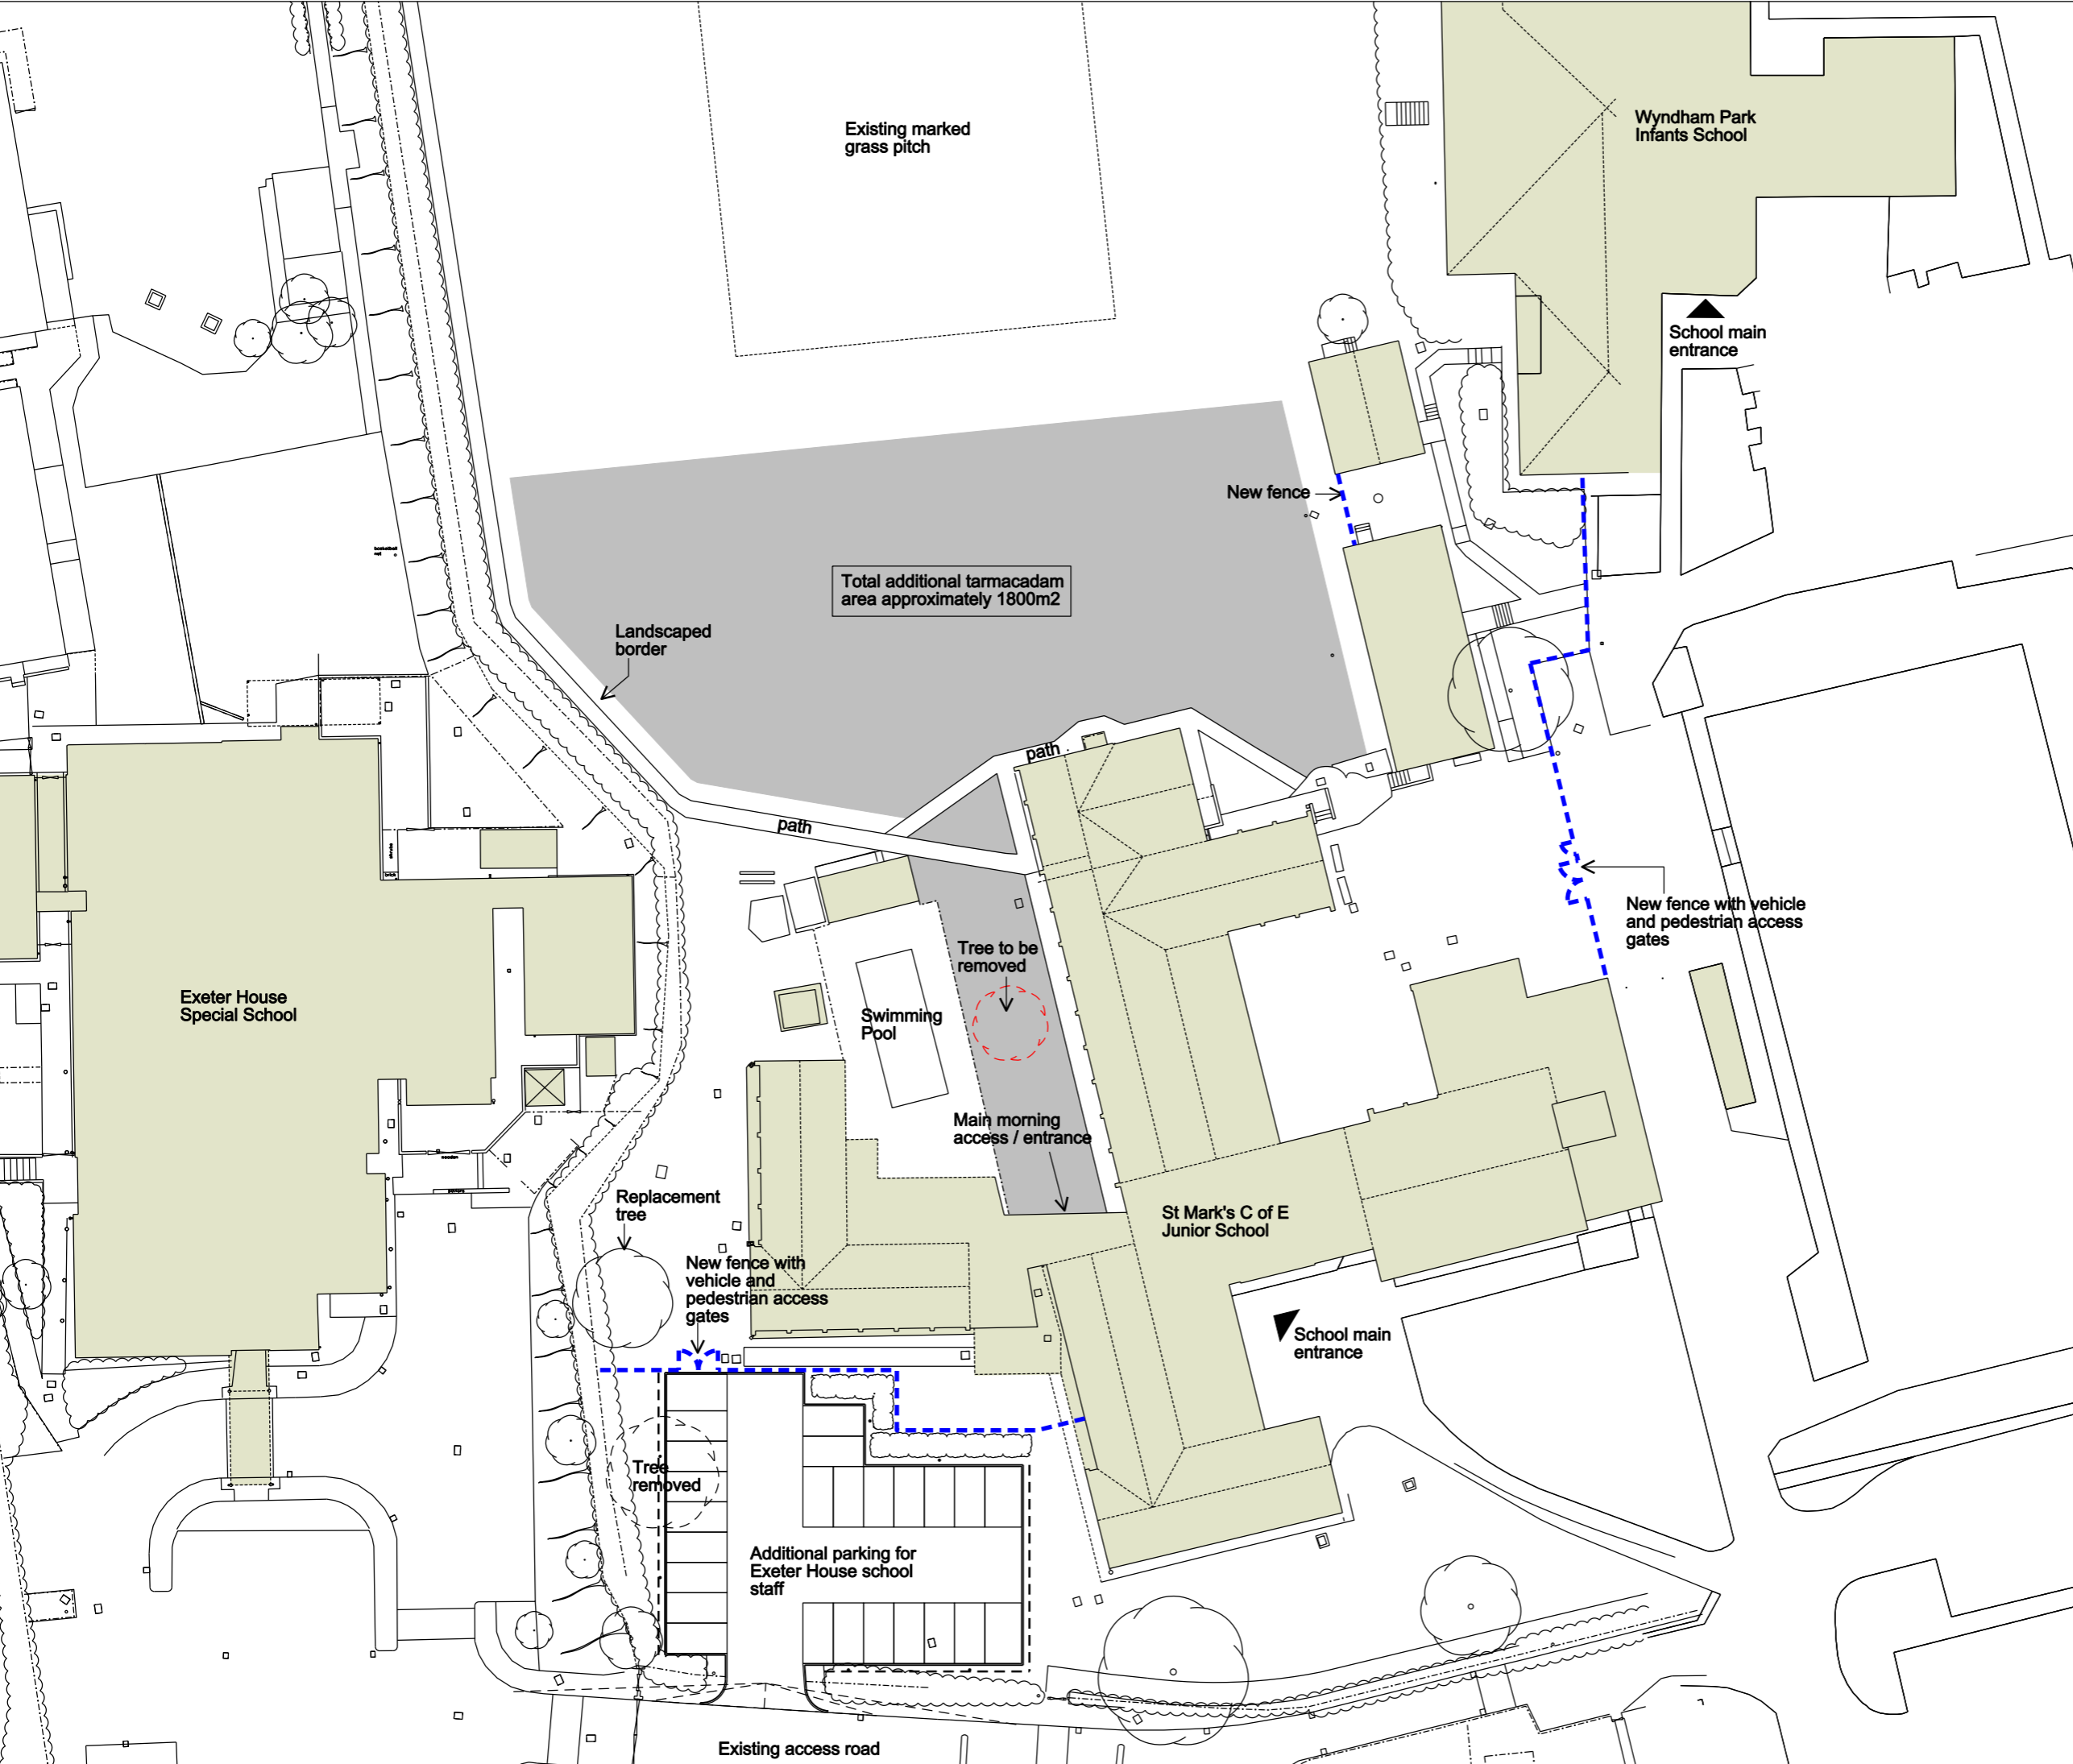

P1	21.12.10	DY	AB
First Issue			
Issue	XX/XX/XX	Drawn	Checked
Revision notes			



DKA The Malt House 17-20 Sydney Buildings Bath BA2 6BZ  
 T 01225 465701 F 01225 465714 E info@dka.co.uk www.dka.co.uk

Client  
**Wiltshire Council**

Project  
**Exeter House Special School**

Drawing Title  
**St Marks School External Alterations**

Project No.	part	type   level   (group)	no.	Issue
275920	-	P Site	50	P1

Scale  
 1:500 @A1 1:1000 @A3 Preliminary

