


Contractors must check all dimensions on site. Only figured dimensions are to be worked from. Discrepancies must be reported before proceeding. This drawing is copyright. ©

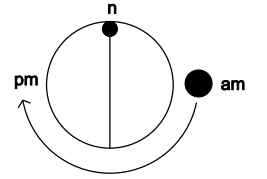


Key

- Wiltshire Council site ownership boundary as indicated on Land Registry plan WT269156
- Additional area in ownership of Wiltshire Council, based on Wiltshire CC plan (no title)
- Land transfer option S01. Land identified as Salisbury Bishopdown Open Space on Wiltshire Council drawing number: P38 + S01 & S02 (S01 land to be transferred for inclusion as part of Exeter House School Site)

Notes

Base map information based on OS map data as state at top of page.
 Ownership boundaries to be confirmed by Wiltshire County Council

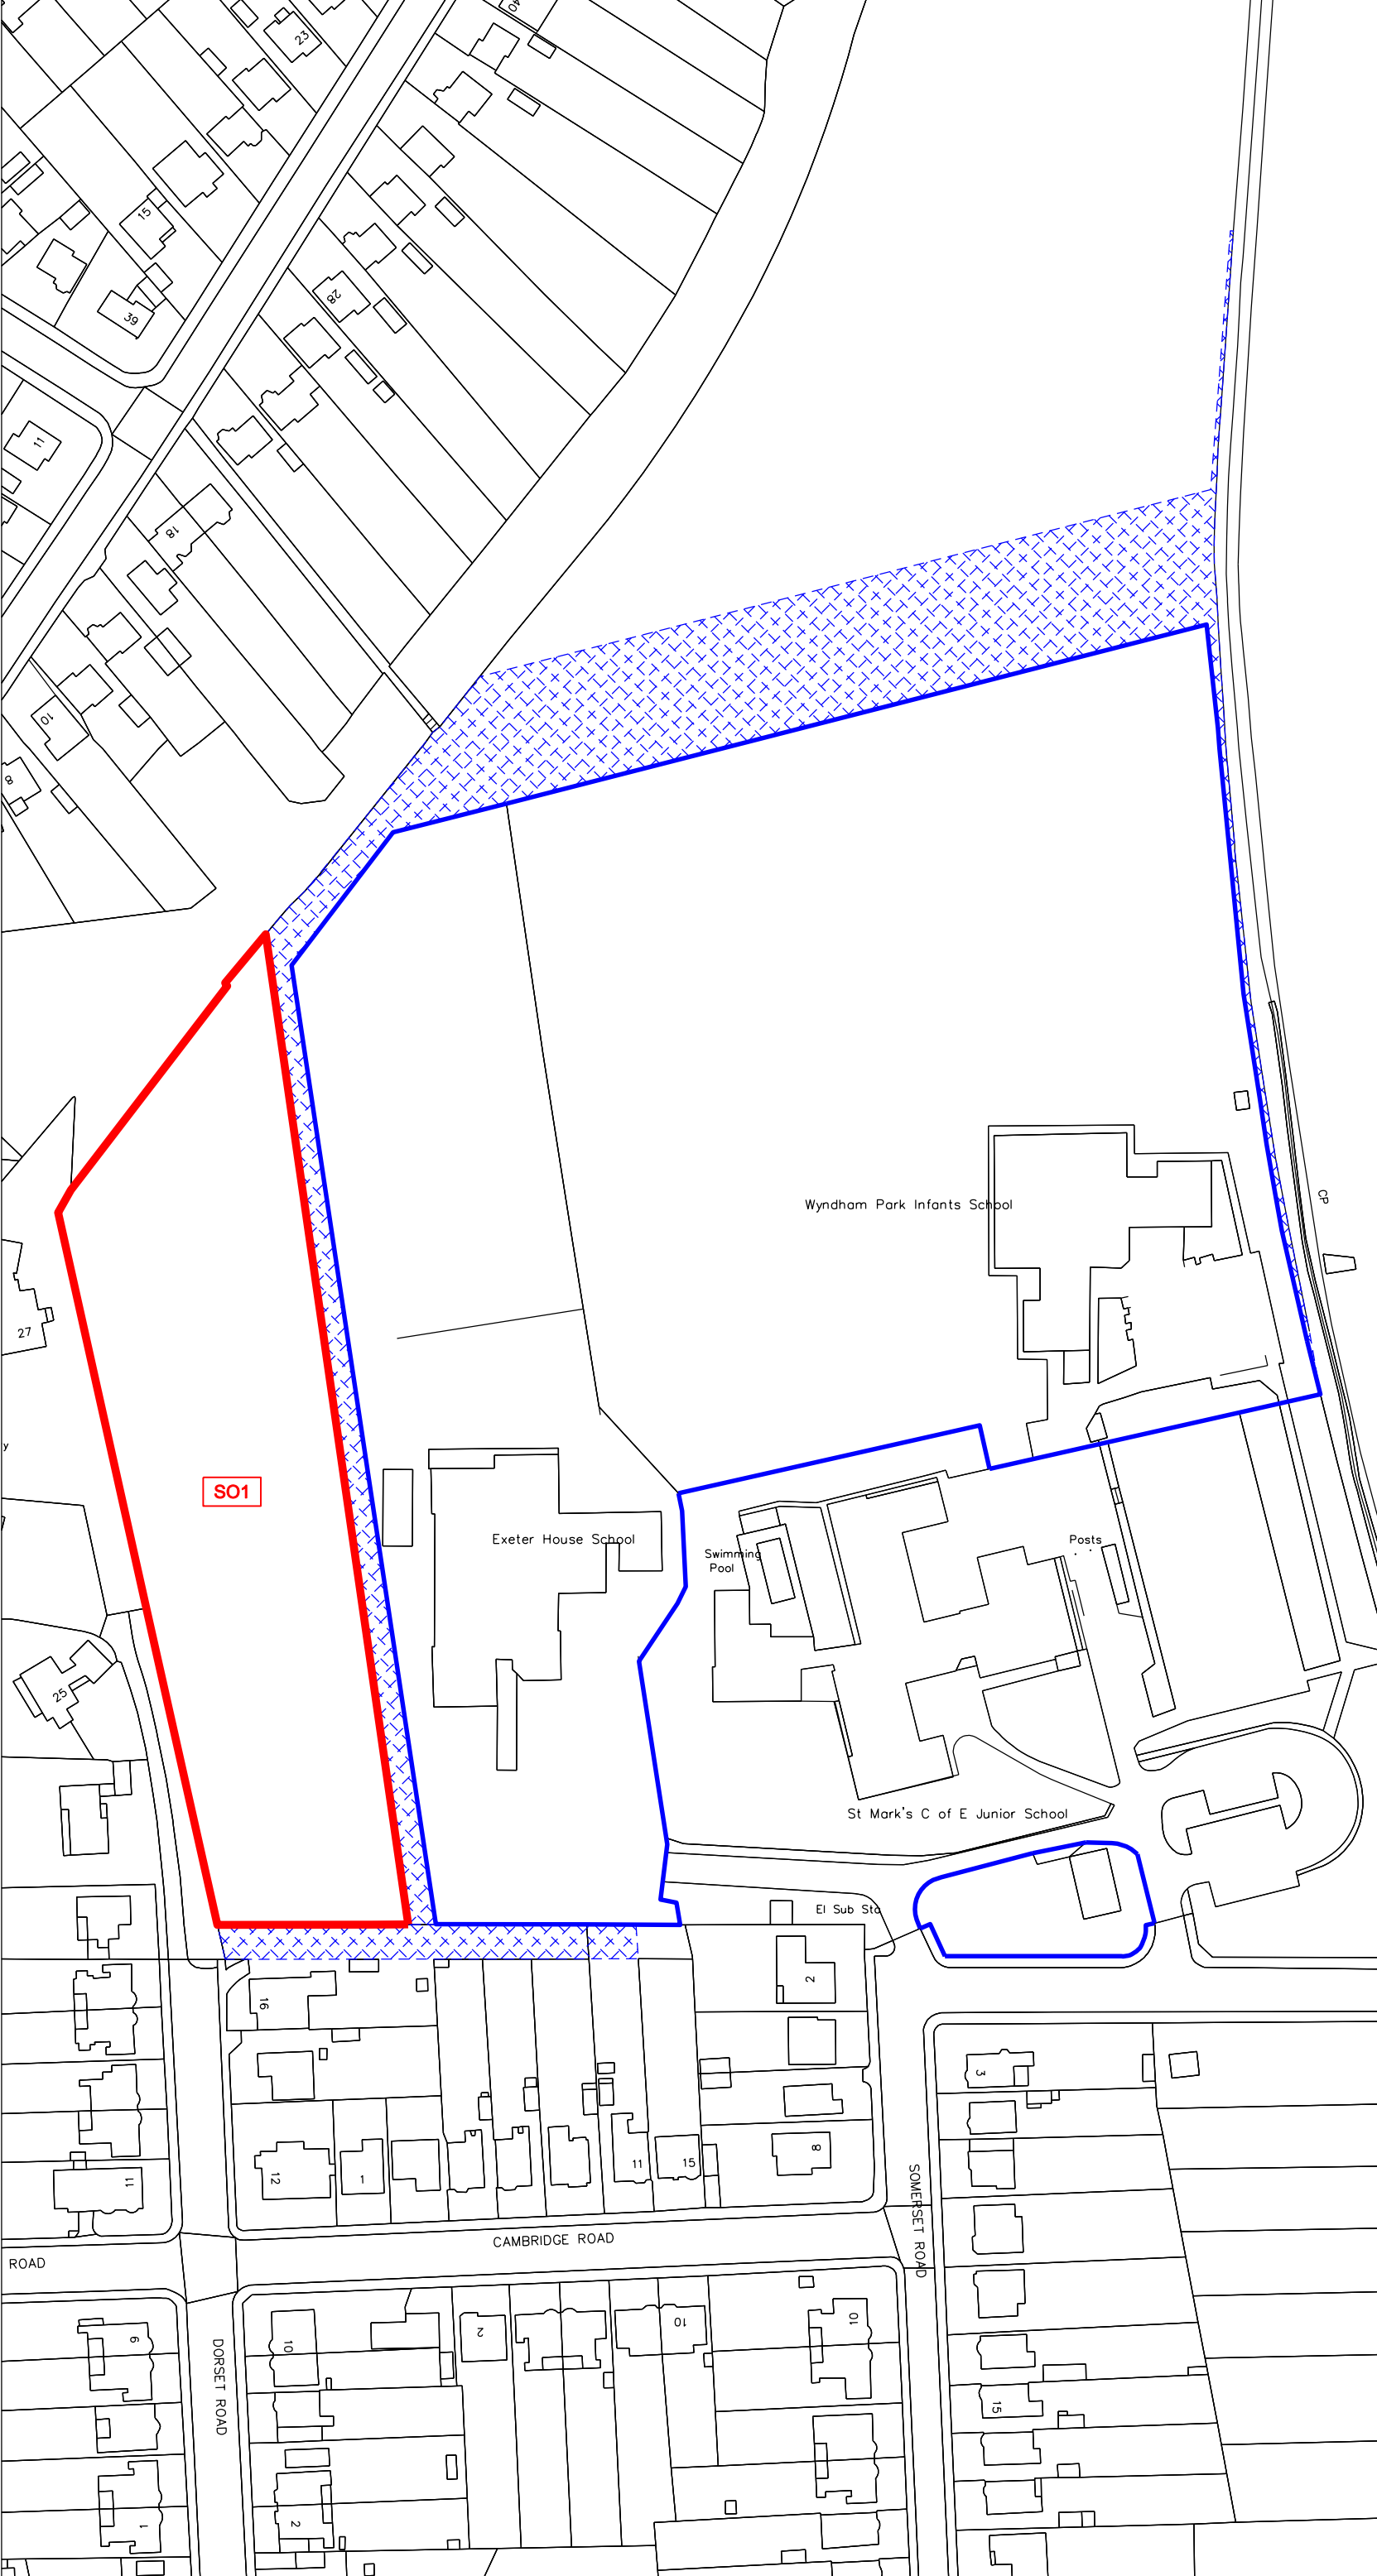

P1	07.01.11	DY	AB
First Issue			
Issue	XX/XX/XX	Drawn	Checked
Revision notes			



DKA The Malt House 17-20 Sydney Buildings Bath BA2 6BZ
 T 01225 465701 F 01225 465714 E info@dka.co.uk www.dka.co.uk

Client
Wiltshire Council

Project
Exeter House Special School

Drawing Title
Land Ownership - Transfer Option S01

Project No.	part	type level (group)	no.	Issue
275920	-	P - Site	26	P1

Scale
1:1250 @A3 Status
Preliminary

