

ISSUING LOCAL AUTHORITY



PART 1 – PREMISES & LICENCE HOLDER DETAILS

POSTAL ADDRESS OF PREMISES, OR IF NONE, ORDNANCE SURVEY MAP REFERENCE OR DESCRIPTION

Camping And Caravan Site, Green Hill Farm, New Road, Landford, Salisbury, Wiltshire, SP5 2AZ

NAME, (REGISTERED) ADDRESS AND CONTACT DETAILS OF HOLDER OF PREMISES LICENCE

.Lovat Parks Ltd, Wework Paddington,, 2 Eastbourne Terrace,, Paddington,, London, W2 6LG
Tel: 01794 324117 / [REDACTED] Email: enquiries@lovatparks.com

REGISTERED NUMBER OF HOLDER, FOR EXAMPLE COMPANY NUMBER, CHARITY NUMBER

10782220

NAME AND ADDRESS OF DESIGNATED PREMISES SUPERVISOR WHERE THE PREMISES LICENCE AUTHORISES THE SUPPLY OF ALCOHOL

Mr James David Piers Grundy
[REDACTED]

ISSUING AUTHORITY AND PERSONAL LICENCE NUMBER HELD BY DESIGNATED PREMISES SUPERVISOR WHERE THE PREMISES LICENCE AUTHORISES FOR THE SUPPLY OF ALCOHOL

B & NES Council 17/17/02122/LAPER

WHERE THE LICENCE IS TIME LIMITED - THE DATES AND TIMES

Not Applicable

WHERE THE LICENCE AUTHORISES SUPPLIES OF ALCOHOL WHETHER THESE ARE ON AND / OR OFF SUPPLIES

ON Sales only

STATE WHETHER ACCESS TO THE PREMISES BY CHILDREN IS RESTRICTED OR PROHIBITED

Where applicable the provisions of Section 145 of the Licensing Act 2003 apply

PART 2 – LICENSABLE ACTIVITIES & TIMINGS

LICENSABLE ACTIVITIES AUTHORISED BY THE LICENCE						
Licensable activities	Location	Day	Time From	Time To	Time From	Time To
Alcohol Sales	ON Sales	Sunday	12:00	23:00		
		Monday	12:00	23:00		
		Tuesday	12:00	23:00		
		Wednesday	12:00	23:00		
		Thursday	12:00	23:00		
		Friday	12:00	23:00		
		Saturday	12:00	23:00		
Non Standard Timings & Seasonal Variations	Seasonal Variations: Sales will only take place from 1st March to 31st October and on New Year's Eve. Non Standard Timings New Year's Eve 16:00hrs to 01:00hrs					
Hrs premises open to public	The whole premises	Sunday	12:00	23:00		
		Monday	12:00	23:00		
		Tuesday	12:00	23:00		
		Wednesday	12:00	23:00		
		Thursday	12:00	23:00		
		Friday	12:00	23:00		
		Saturday	12:00	23:00		
Non Standard Timings & Seasonal Variations	Seasonal Variations: Sales will only take place from 1st March to 31st October and on New Year's Eve. Non Standard Timings New Year's Eve 16:00hrs to 01:00hrs					

Licence Commencement Date

27th February 2014

Licensing Officer

Last Amendment Date


13th August 2019

Licensing Officer

PLAN OF CABIN

TOILET BLOCK
CAN SO TO BE USED
BY CABIN
CUSTOMERS

BOTTLE
STORE

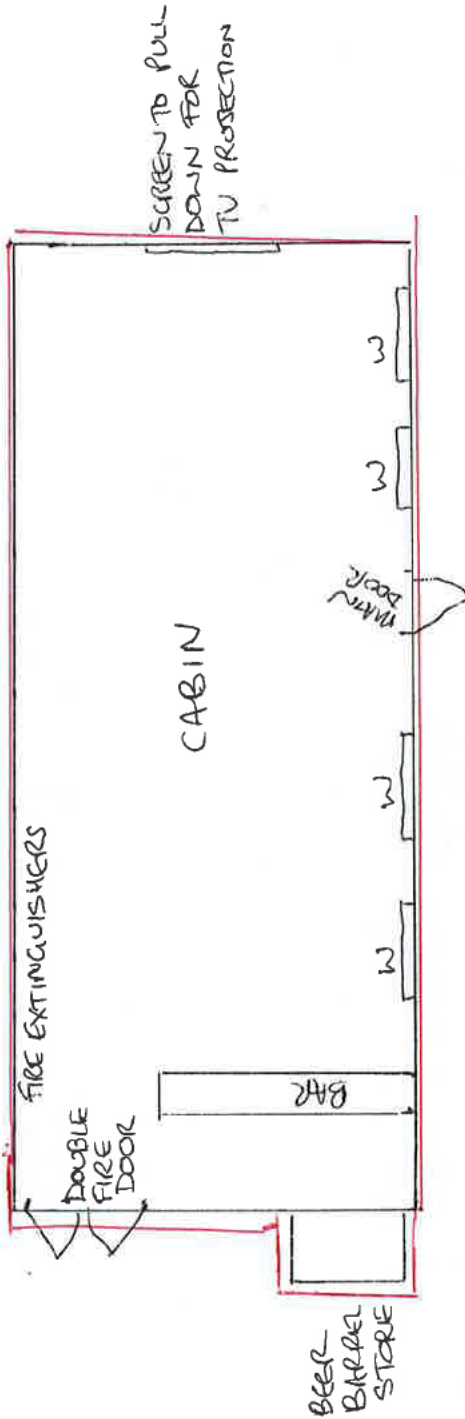

MOBILE
TAKE-AWAY
FOOD VAN

0 1m 2m 3m 4m 5m

Scale bar @ 1:100

GREEN HILL FARM

Caravan & Camping Park




To Rally Fields
and Forest

Recreation Field

Horseshoe Lake
DEEP WATER
To Golden
Meadow

Dog Walk

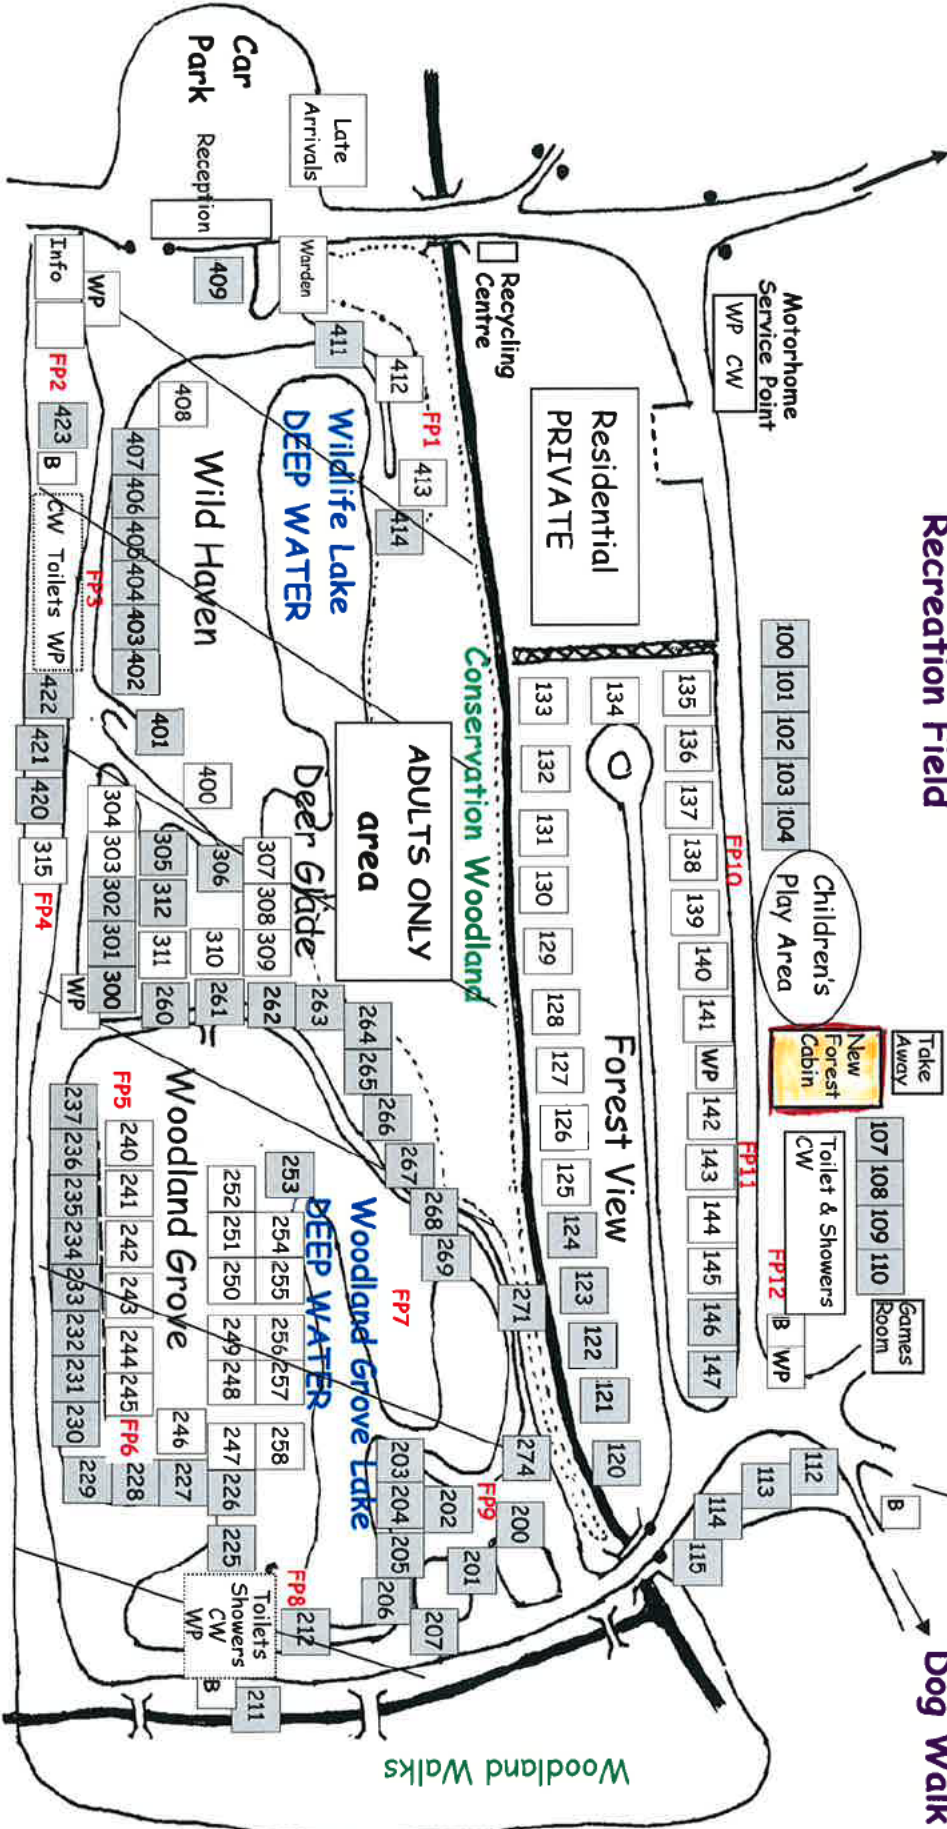

- Key**
- CW=chemical waste
 - WP = water point
 - FP = fire point
 - B = bin point

999 = Handstanding pitch
999 = Grass pitch

not to scale
Approx scale 1:1000



Security barrier

OFFICE

RECEPTION

OWNER'S DWELLING

CARAVAN PARK

STREAM

PLAY AREA

CASHIN VAN

TOILET BLOCK

Location Plan e 1:1250 Scale

