


**Wiltshire Council Proposal to stop up highway outside number 2 New Cottages, Shaftesbury Road, Mere, BA12 6BN**  
**Centre co ordinates 382081 131422.**  
**Date prepared 29/06/2020.**

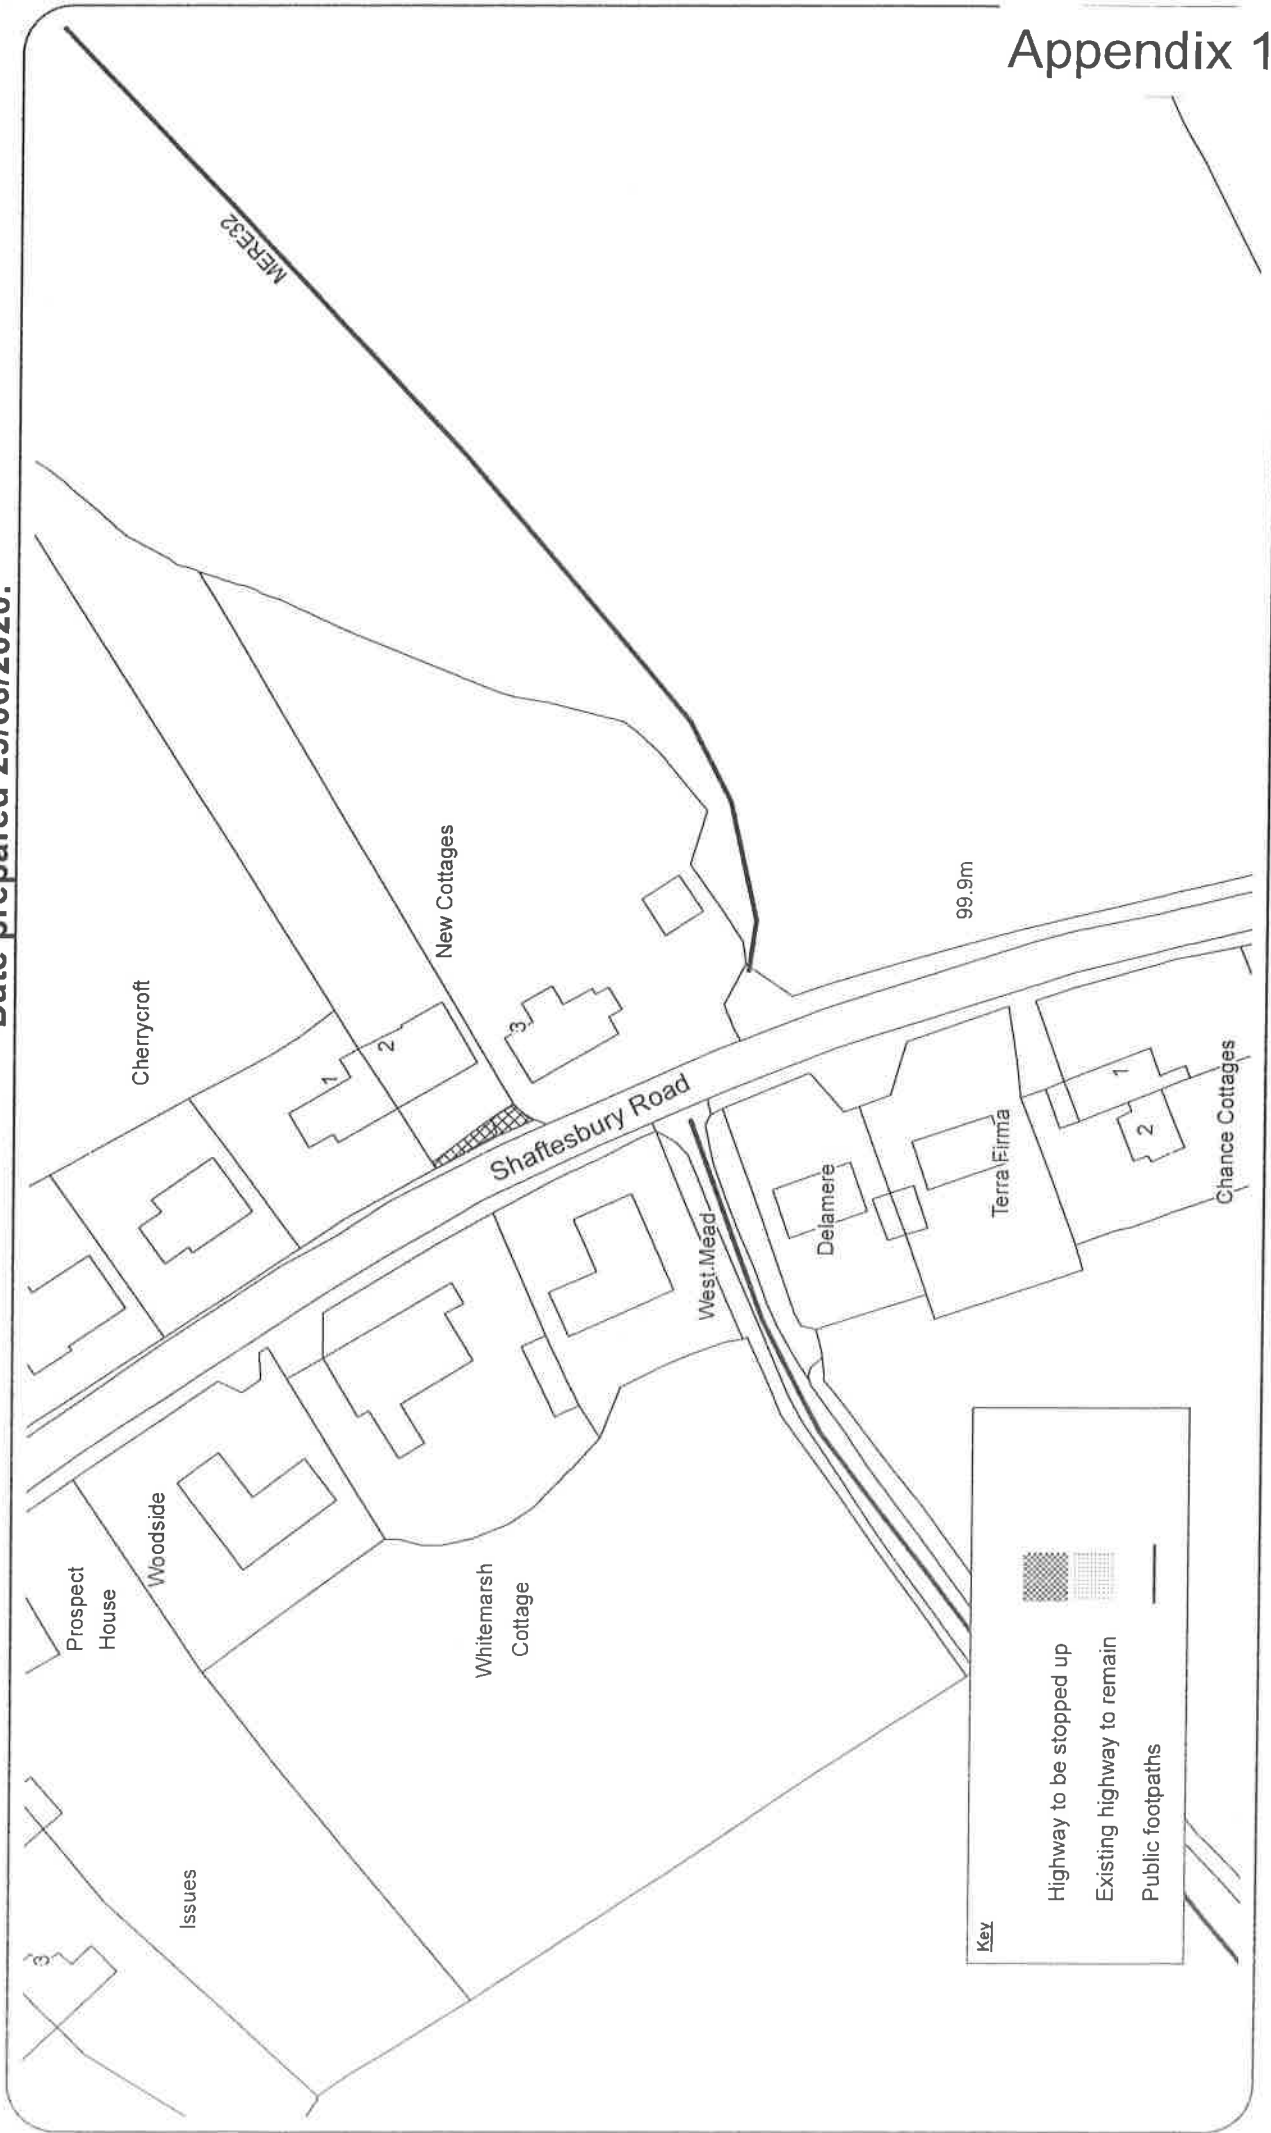

1:1,000

S116 Highways Act 1980  
 Area of highway to be stopped up is shown cross hatched black.  
 Approximate dimensions 14 metres long on its west side by 13 metres on its east side, Width 3.5 metres on its south side tapering to 1 metre on its north side.  
 © Crown copyright and database rights 2020 Ordnance Survey 100049050

Wiltshire Council

**WILTSHIRE COUNCIL**  
**HIGHWAYS ACT 1980**  
**SECTION 116 APPLICATION**

**Highway adjacent to 2 New Cottages, Shaftesbury Road, Mere**

Mere Town Council hereby consents / ~~does not consent~~ \* to Wiltshire Council making an application to the Magistrates' Court for an order under Section 116 of **Highways Act 1980** providing for the stopping up of highway on the ground that it is unnecessary for public use or any other highway-related purpose.


The section of highway concerned is shown cross-hatched in black on the plan on the reverse of this form.

Signed ..... *Lindsey Wood* .....  
 Please print name..... *LINDSEY WOOD* .....  
 Post held..... *TOWN CLERK* .....  
 Date ..... *22nd July 2020* .....

\*Please delete as applicable

Please return this form to:-

Solicitor to the Council  
 Wiltshire Council (Ref: 129380),  
 County Hall,  
 Trowbridge,  
 Wiltshire BA14 8JN

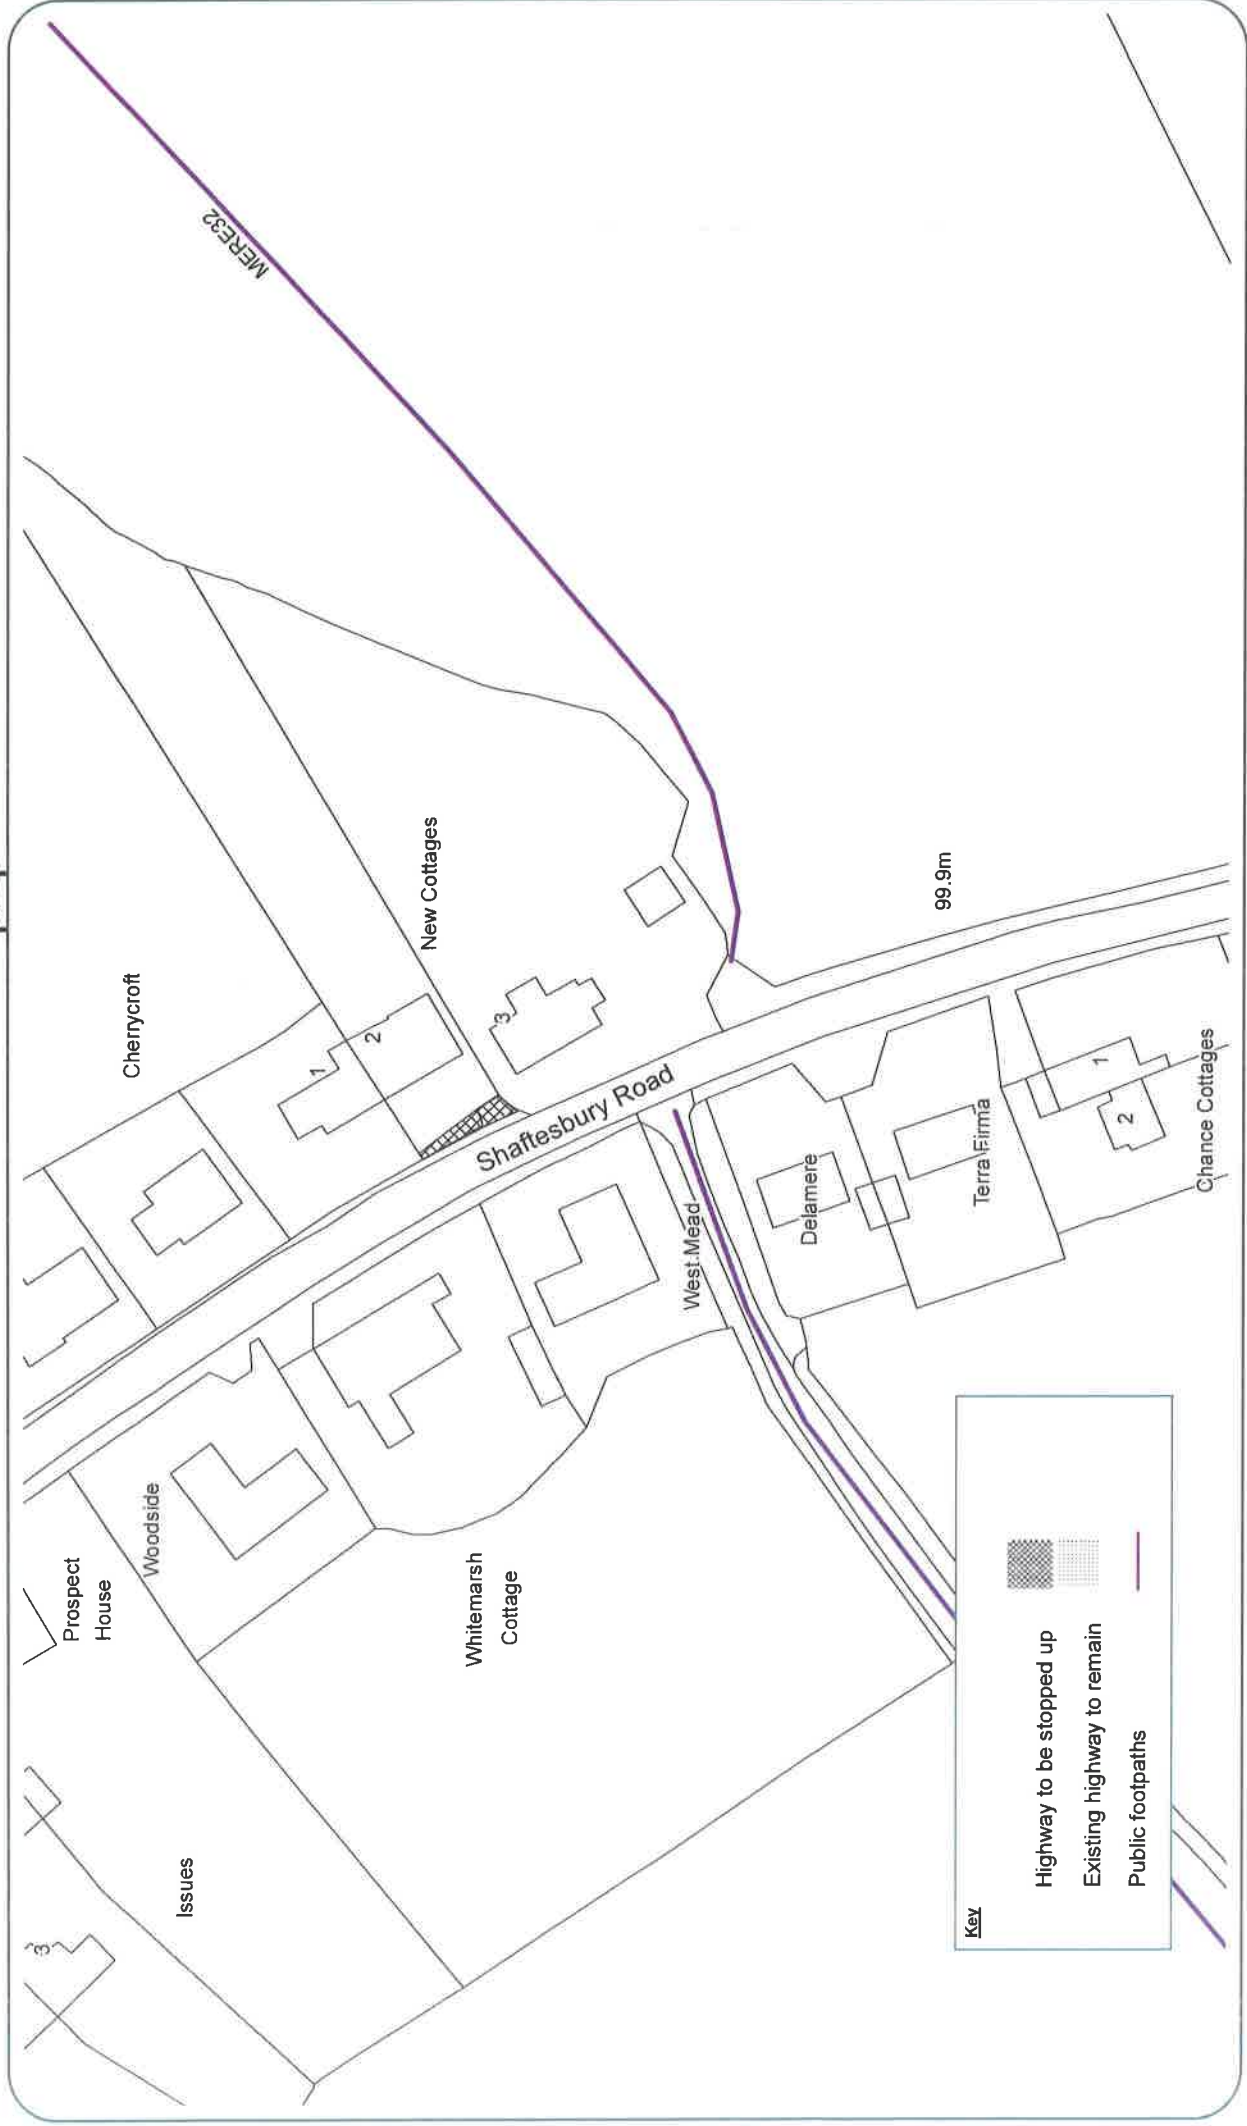

S116 Highways Act 1980

Area of highway to be stopped up is shown cross hatched black.  
Approximate dimensions 14 metres long on its west side by 13 metres on its east side, Width 3.5 metres on its south side tapering to 1 metre on its north side.



# Appendix 3

