



NOTES:

This map is reproduced from Ordnance Survey material with the permission of Ordnance Survey on behalf of the Controller of Her Majesty's Stationery Office © Crown copyright.

Unauthorised reproduction infringes Crown Copyright and may lead to prosecution or Civil Proceedings.

Wiltshire Council (100049050) 2021



**Traffic & Network Management**

County Hall, Bythesea Road, Trowbridge  
Wiltshire, BA14 8JD

Tel: 0300 4560100  
Website: www.wiltshire.gov.uk

F					
E					
D					
C					
B					
A					
O	5/21	SLD	MJS	MJS	ORIGINAL
REV	DATE	DRAWN	CHECK	APPRV	DESCRIPTION

DRAWING PURPOSE:

**OUTLINE**



PROJECT:

MELKSHAM  
A365 BATH ROAD/DUNCH LANE  
FOOTWAY IMPROVEMENTS

DRAWING TITLE:

PROPOSED DESIGN

SCALES:	NOT TO SCALE	SHEET SIZE:	A3
DRAWING No.	2020-156/SLD/MELK/D002PD	REVISION:	0
FILE REF:	L:/TET/AB/MELKSHAM		

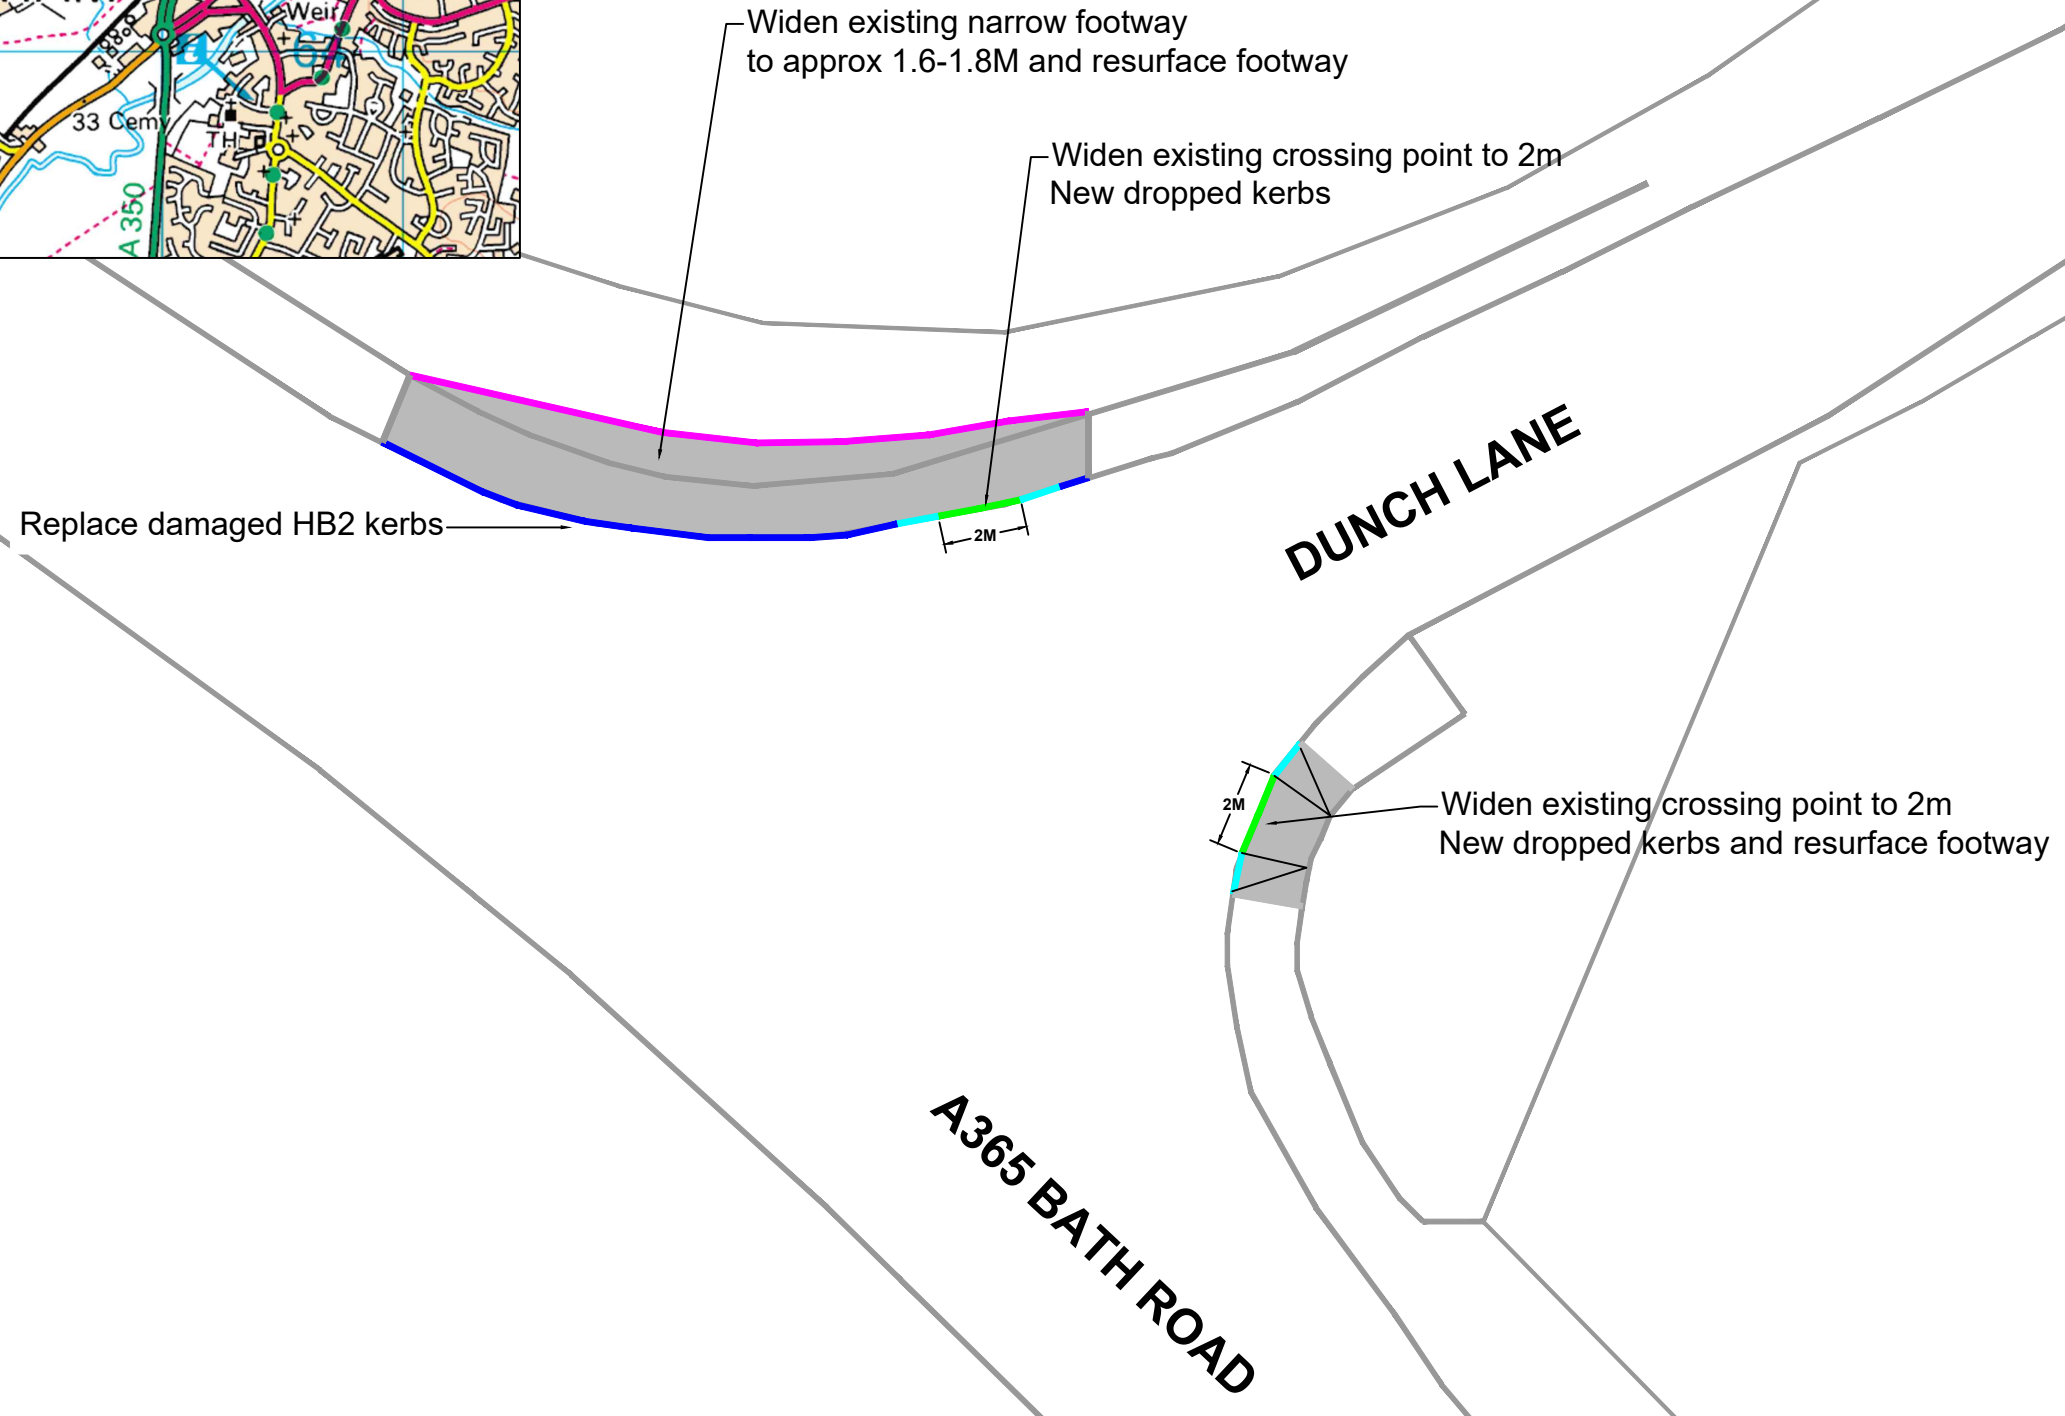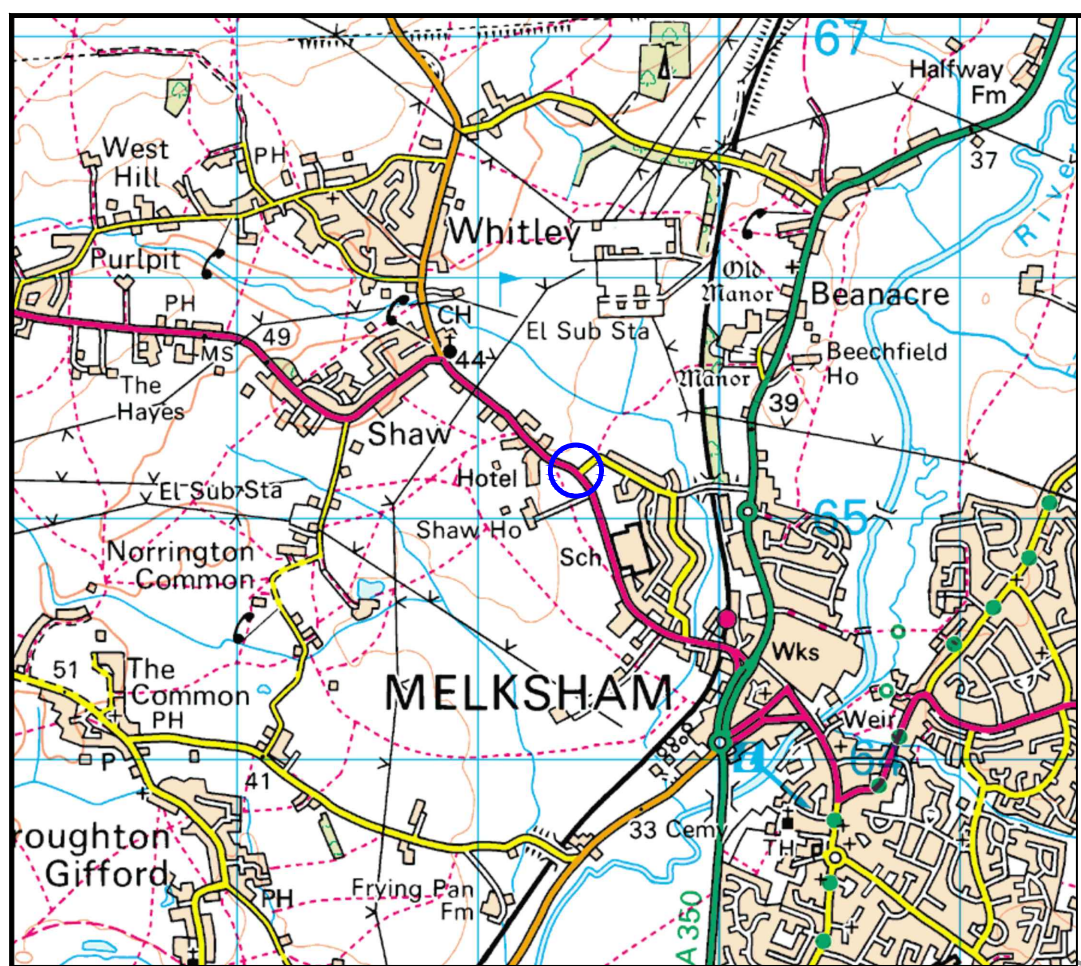

Widen existing narrow footway to approx 1.6-1.8M and resurface footway

Widen existing crossing point to 2m  
New dropped kerbs

Replace damaged HB2 kerbs

Widen existing crossing point to 2m  
New dropped kerbs and resurface footway

A365 BATH ROAD

DUNCH LANE