


Wiltshire Council

PL/2021/04439
38 Stone Lane
Lydiard Millicent
Swindon

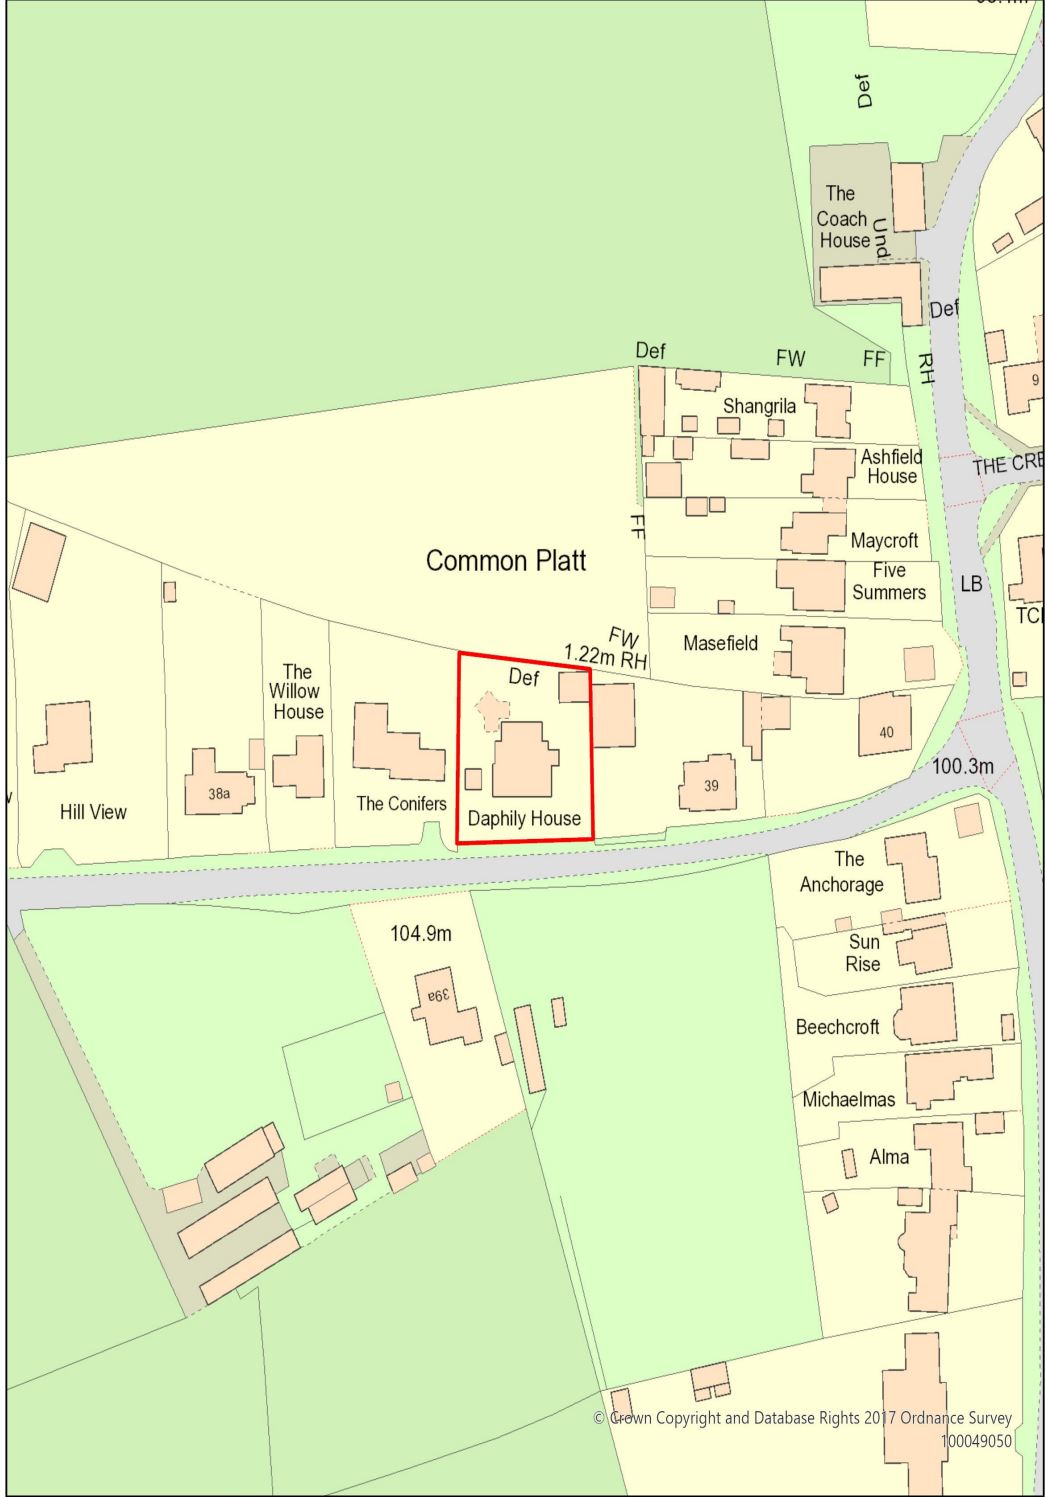

© Crown Copyright and Database Rights 2017 Ordnance Survey
100049050

1:1,250



410858E 186652N m

© Crown Copyright and Database Rights 2022 Ordnance Survey Licence No 100049050