


INSET-A

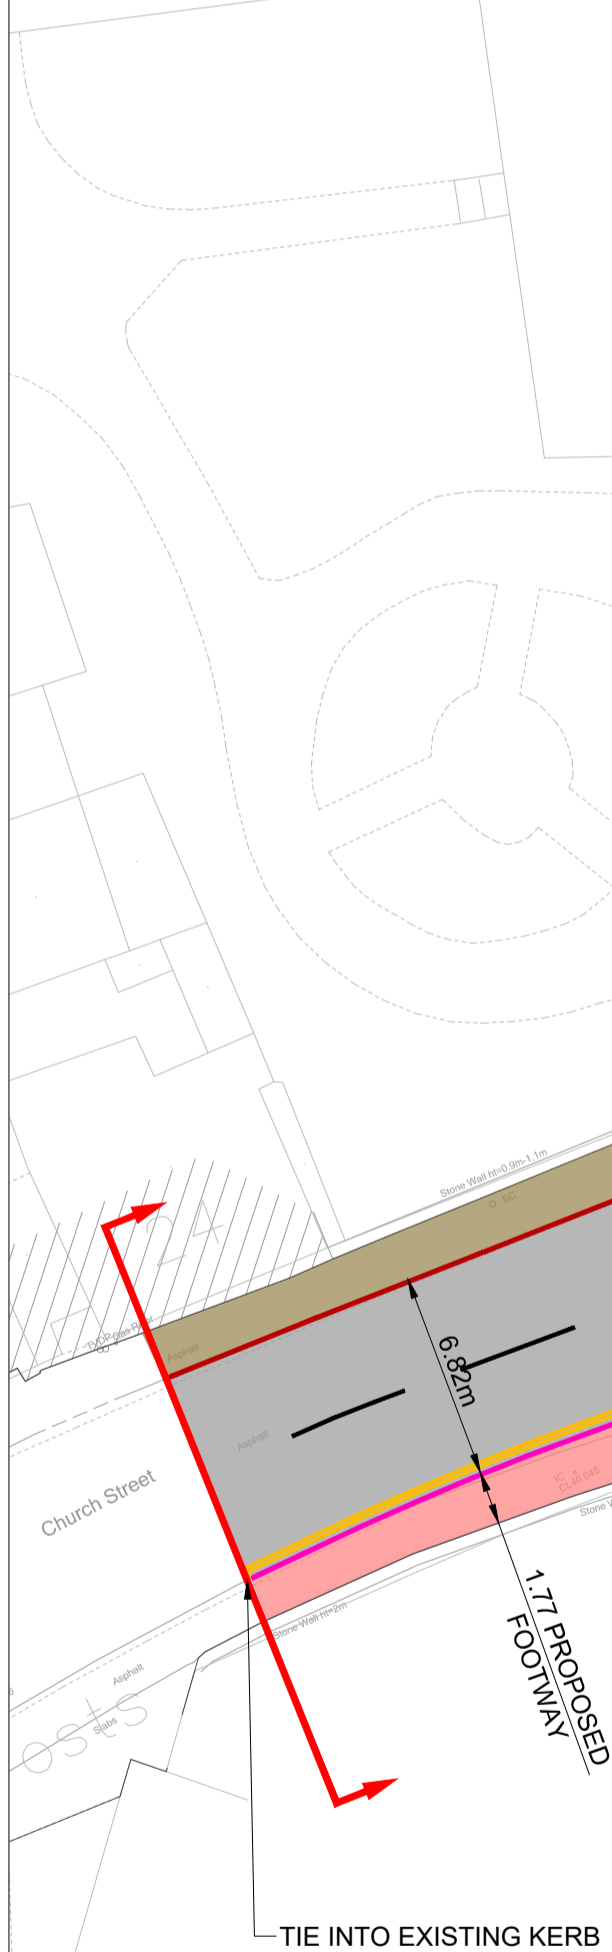

NOTES:

- ALL DIMENSIONS ARE IN METRES UNLESS OTHERWISE STATED.

KEY:

- PROPOSED KERB
- EXISTING KERB
- EXISTING CARRIAGEWAY
- EXISTING ISLAND
- EXISTING FOOTWAY
- PROPOSED WIDENED FOOTWAY
- PROPOSED ISLAND
- PROPOSED STOPPING AREA FOR HEARSE & WEDDING CARS
- PROPOSED TACTILE PAVING (UNCONTROLLED CROSSING - BUFF COLOUR)
- ↔ SITE EXTENTS
- EXISTING STONE FLAG PAVING TO BE RELOCATED TO ENTRANCE OF ST JAMES CHURCH
- ↔ PROPOSED FOOTWAY WITHIN THE EXTENT TO BE PRECAST CONCRETE SLAB TO MATCH THOSE ON CHURCH STREET EAST

SAFETY, HEALTH AND ENVIRONMENTAL INFORMATION

In addition to the hazards/risks normally associated with the types of work detailed on this drawing, note the following significant residual risks (Reference shall also be made to the design hazard log).

Construction	NONE
Maintenance / Cleaning	NONE
Use	NONE
Decommissioning / Demolition	NONE

THIS MAP IS REPRODUCED FROM ORDNANCE SURVEY MATERIAL WITH THE PERMISSION OF ORDNANCE SURVEY ON BEHALF OF THE CONTROLLER OF HER MAJESTY'S STATIONERY OFFICE. © CROWN COPYRIGHT. UNAUTHORISED REPRODUCTION INFRINGES CROWN COPYRIGHT AND MAY LEAD TO PROSECUTION OR CIVIL PROCEEDINGS. Swindon Borough Council (100024296 (2022))

Stat	Purpose of Issue	Date	Auth	Rev	Description	By	Date	Chk'd	Auth
S0	WORK IN PROGRESS			P01.1	First Issue				

**ATKINS**  
 Atkins Limited  
 Consulting Engineers,  
 County Gate, County Way  
 Trowbridge, Wiltshire  
 BA14 7FJ  
 Tel: 01225 730360  
 www.atkinsglobal.com

**Wiltshire Council**  
 Project: CHURCH STREET/ UNION STREET  
 JUNCTION LAYOUT

Title: GENERAL ARRANGEMENT OPTION - 3	
Sheet Size: A1	Original Scale: 1:250
Status: S0	Drawing Number: 5213238-ATK-HGN-XX-DR-CH-000106
Designed/Drawn RKB	Checked NV
Date: 25/05/2022	Date: 25/05/2022
Authorised	Rev
	P01.1