


NOTES:
**ASSOCIATED TRAFFIC
 SIGNS TO BE REVIEWED**

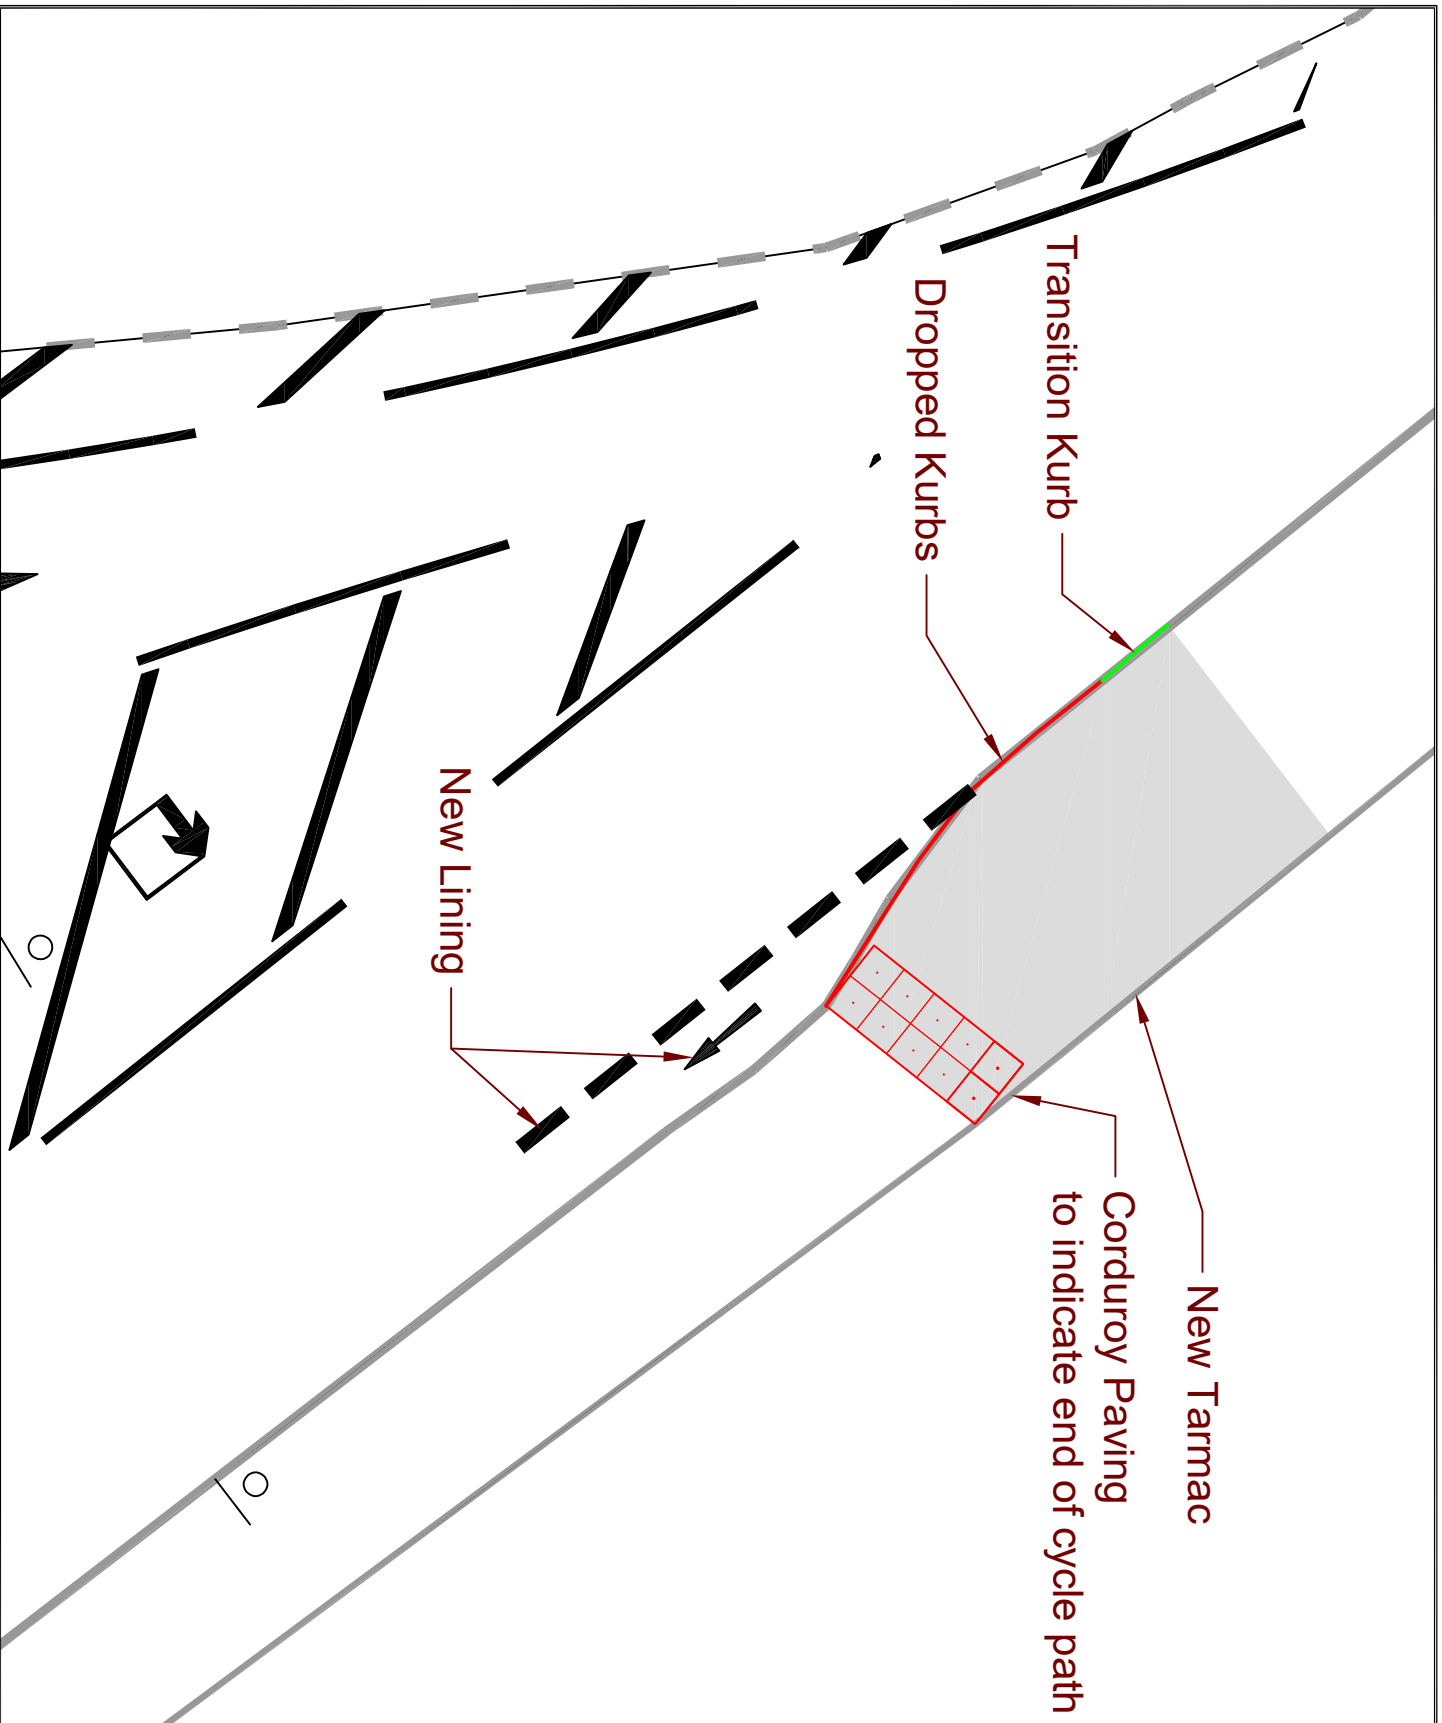

This map is reproduced from Ordnance Survey material with the permission of Ordnance Survey on behalf of the Controller of Her Majesty's Stationery Office © Crown copyright. Unauthorised reproduction infringes Crown Copyright and may lead to prosecution or Civil Proceedings. Wiltshire Council (10004090) 2019



Traffic & Network Management
 County Hall, Bythesea Road, Trowbridge
 Wiltshire, BA14 8JD
 Tel: 0300 4560100
 Website: www.wiltshire.gov.uk

F			
E			
D			
C			
B			
A			
ORIGINAL JOB			
REV	DATE	DRAWN/CHECK	APPROV/ DESCRIPTION

DRAWING PURPOSE:
DRAFT

PROJECT:
 Melksham Town Bridge Lining
 and cycle path adjustments

DRAWING TITLE:
For Consideration of the LHFIG

SCALES	NOT TO SCALE	SHEET SIZE:	A4
DRAWING No:	2022-0201C09/MkM001	REVISION:	*
FILE REF:	2022/020		