

Proposed extent of double yellow lines reduced from 19m to 16m in order to maintain 3/4 parking spaces within the lay-by

This map is reproduced from Ordnance Survey material with the permission of Ordnance Survey on behalf of the Controller of Her Majesty's Stationery Office © Crown copyright.
 Unauthorised reproduction infringes Crown Copyright and may lead to prosecution or Civil Proceedings.
 Wiltshire Council (100049050) 2020



Traffic & Network Management
 County Hall, Bythesea Road, Trowbridge
 Wiltshire, BA14 8JD
 Tel: 0300 4560100
 Website: www.wiltshire.gov.uk

F					
E					
D					
C					
B					
A	OCT 23	JGM	GR	GR	CAB REPORT AMENDMENTS
O	MAR 23	JGM	***	***	ORIGINAL
REV	DATE	DRAWN	CHECK	APPRV	DESCRIPTION

DRAWING PURPOSE:
IMPLEMENTATION

PROJECT:
 WEST LAVINGTON
 PARKING RESTRICTION PROPOSALS

DRAWING TITLE:
 HIGH STREET, LITTLETON PAGNELL
 PROPOSED INTRODUCTION
 OF NWAAT


SCALES:	NOT TO SCALE	SHEET SIZE:	A3
DRAWING No.	2023-016/JGM/W.LAV/D005PD	REVISION:	A
FILE REF:	2023-016/W.LAVINGTON/DEVIZES LHF1G		

Indicative drawing of proposal for clarification

White mark
agreed by
neighbours



A360 High Street / Sandfield

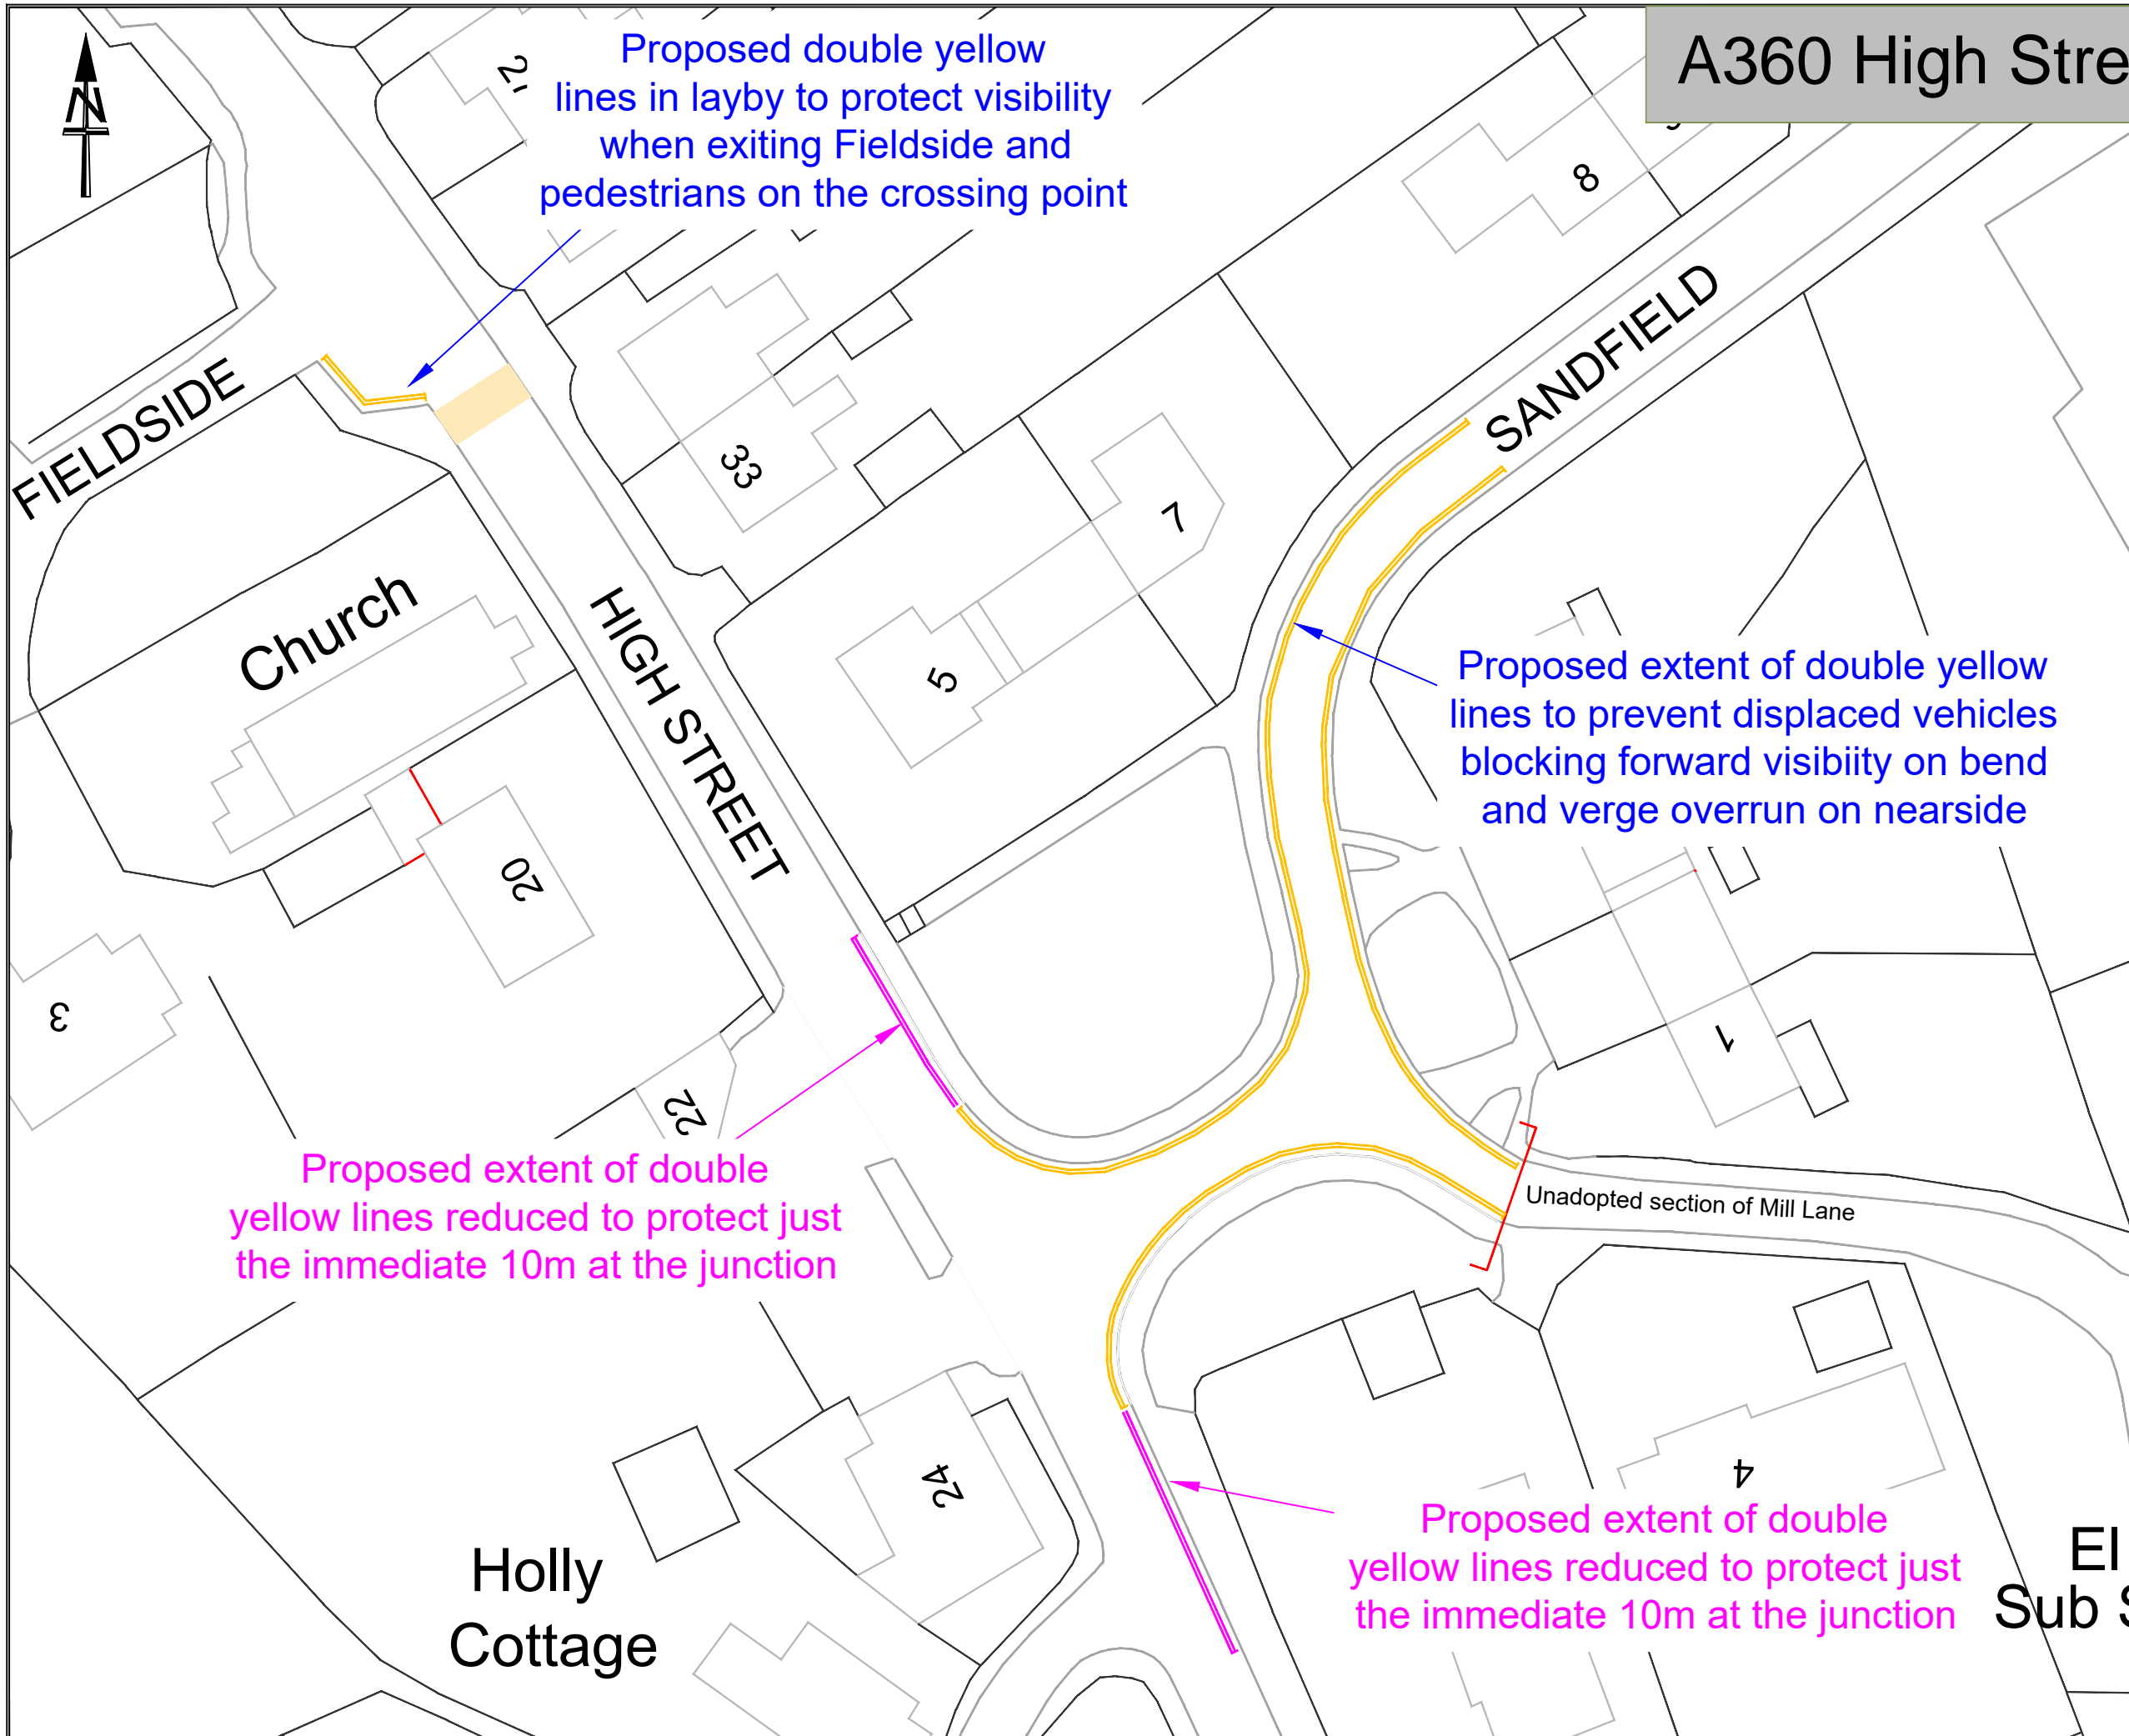

This map is reproduced from Ordnance Survey material with the permission of Ordnance Survey on behalf of the Controller of Her Majesty's Stationery Office © Crown copyright.
 Unauthorised reproduction infringes Crown Copyright and may lead to prosecution or Civil Proceedings.
 Wiltshire Council (100049050) 2020



Traffic & Network Management
 County Hall, Bythesea Road, Trowbridge
 Wiltshire, BA14 8JD
 Tel: 0300 4560100
 Website: www.wiltshire.gov.uk

REV	DATE	DRAWN	CHECK	APPRV	DESCRIPTION
A	OCT 23	JGM	GR	GR	CAB REPORT AMENDMENTS
O	MAR 23	JGM	***	***	ORIGINAL

DRAWING PURPOSE:
IMPLEMENTATION

PROJECT:
 WEST LAVINGTON
 PARKING RESTRICTION PROPOSALS

DRAWING TITLE:
 HIGH STREET / SANDFIELDS, WEST LAVINGTON
 PROPOSED INTRODUCTION
 OF NWAAT

SCALES:	NOT TO SCALE	SHEET SIZE:	A3
DRAWING No.	2023-016/JGM/W.LAV/D004PD	REVISION:	A
FILE REF:	2023-016/W.LAVINGTON/DEVIZES LHF1G		

Photographs taken during a site meeting with Cllr Munns 30th March 2023, show evidence of overrunning on the inside of the bend on Sandfield in reference to comment SF1 in Appendix 2

