

- NOTES:
- Full footway construction consisting of: AC 6 dense surf 100/150 (20mm thick), AC 20 dense bin 100/150 (60mm thick) to BS EN 13108-2:2006, 225mm thick granular Type 1 sub-base.
  - 125 x 255mm pre-cast concrete kerb type HB2
  - 125 x 255mm pre-cast concrete kerb type DR1/DL1
  - 125 x 150mm pre-cast concrete kerb type BN (6mm upstand)
  - 125 x 255mm pre-cast concrete kerb type SP2
  - New 50 x 150mm type EF concrete edgings
1. The use of this drawing does not absolve the client from his responsibilities under Health & Safety, The Construction (Design & Management) Regulations 2015.
  2. All works within the confines of the highway shall be signed in accordance with The Department for Transport's Traffic Signs Manual 2009 Chapter 8 Traffic Safety measures & Signs for Road works & Temporary situations.
  3. All road markings shall be laid in accordance with The Traffic Signs Manual Chapter 5: All road marking material shall be formed in thermoplastic material complying with BS 3262: Class A.
  4. All works to be constructed in accordance with the Wiltshire Council's Design Guide, the Department of Transport Specification for Highway Works as amended and the requirements of the Wiltshire Council Highways Maintenance and Improvement Works Contract.
  5. All signs & road markings are to be in accordance with Statutory Instrument No. 3113: The Traffic Signs Regulations and General Directions 2019.

This map is reproduced from Ordnance Survey material with the permission of Ordnance Survey on behalf of the Controller of Her Majesty's Stationary Office  
 © Crown copyright.  
 Unauthorised reproduction infringes Crown Copyright and may lead to prosecution or Civil Proceedings.  
 Wiltshire Council (100049050) 2023

F					
E					
D					
C					
B					
A	10/23	DMK	MJS	GTR	Footway width
O	10/23	DMK	MJS	GTR	ORIGINAL
REV	DATE	DRAWN	CHECK	APPROV	DESCRIPTION


DRAWING PURPOSE:  
 ISSUE

**Wiltshire Council**  
 Traffic & Network Management  
 County Hall, Bythesea Road, Trowbridge  
 Wiltshire, BA14 8JD  
 Tel: 0300 4560100  
 Website: www.wiltshire.gov.uk

PROJECT:  
 WOODBRIDGE, NORTH NEWTON  
 PROPOSED NEW FOOTWAY LINK

DRAWING TITLE:  
 PRELIMINARY DESIGN

SCALES:	As shown	SHEET SIZE:	A2
DRAWING No.:	2023-125/N-NEW/DMK/D002	REVISION:	A
FILE REF:	TET\SchemeSpecific\CATG\Pewsey\Design\D002.A		

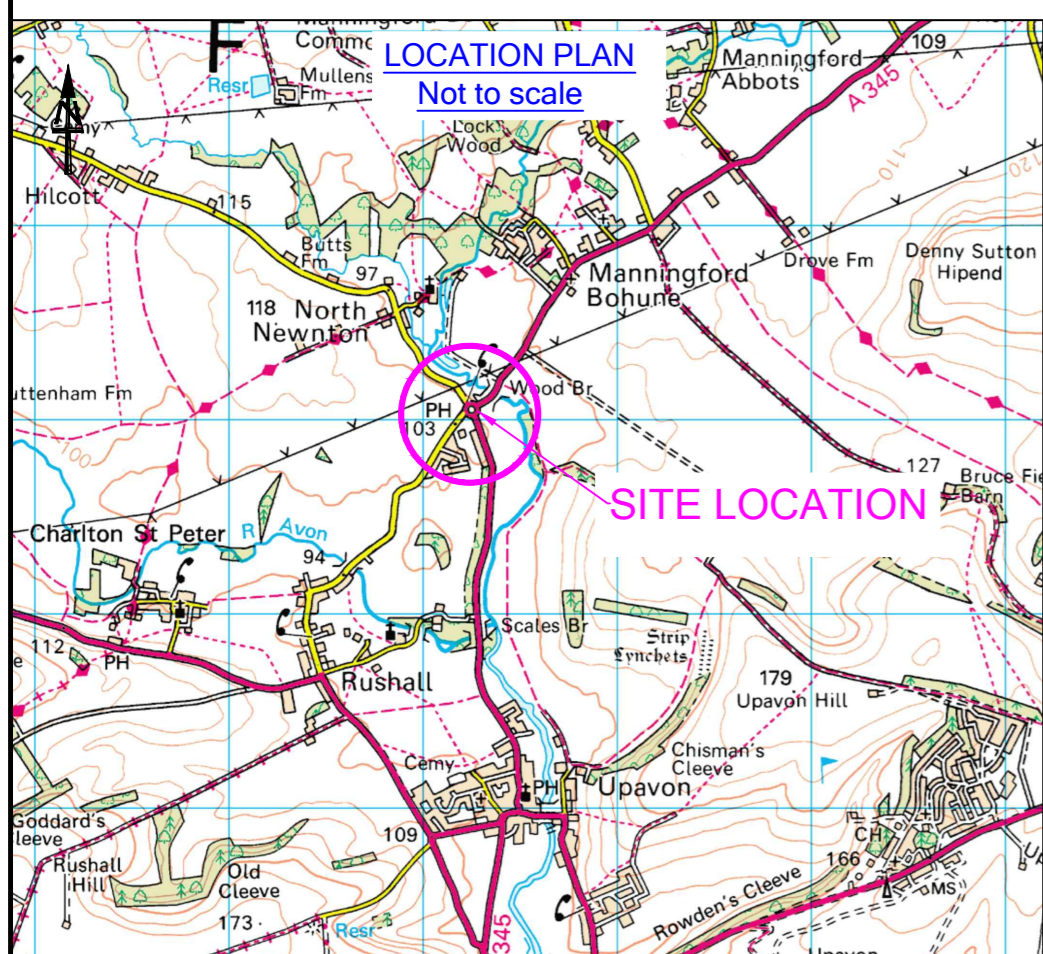

Scale 1:100