

NOTES:

APPENDIX 3

This map is reproduced from Ordnance Survey material with the permission of Ordnance Survey on behalf of the Controller of Her Majesty's Stationery Office © Crown copyright.
 Unauthorised reproduction infringes Crown Copyright and may lead to prosecution or Civil Proceedings.
 Wiltshire Council (100049050) 2023

Wiltshire Council

Traffic & Network Management
 County Hall, Bythesea Road, Trowbridge
 Wiltshire, BA14 8JD
 Tel: 0300 4560100
 Website: www.wiltshire.gov.uk

| F | | | | | |
|-----|------|-------|-------|-------|-------------|
| E | | | | | |
| D | | | | | |
| C | | | | | |
| B | | | | | |
| A | | | | | |
| O | 2/24 | JOB | SD | SD | ORIGINAL |
| REV | DATE | DRAWN | CHECK | APPRV | DESCRIPTION |

DRAWING PURPOSE:
APPENDIX 3


PROJECT:
 Corsham LHFIF
 Waiting Restrictions

DRAWING TITLE:
CABINET MEMBER REPORT

| | | | |
|-------------|------------------------|-------------|----|
| SCALES: | NOT TO SCALE | SHEET SIZE: | A4 |
| DRAWING No: | 2022-158/SLD/CORS/PSWR | REVISION: | 0 |
| FILE REF: | 2022-158 | | |



**PROPOSED WAITING RESTRICTIONS
TO BE REMOVED FROM SCHEME**

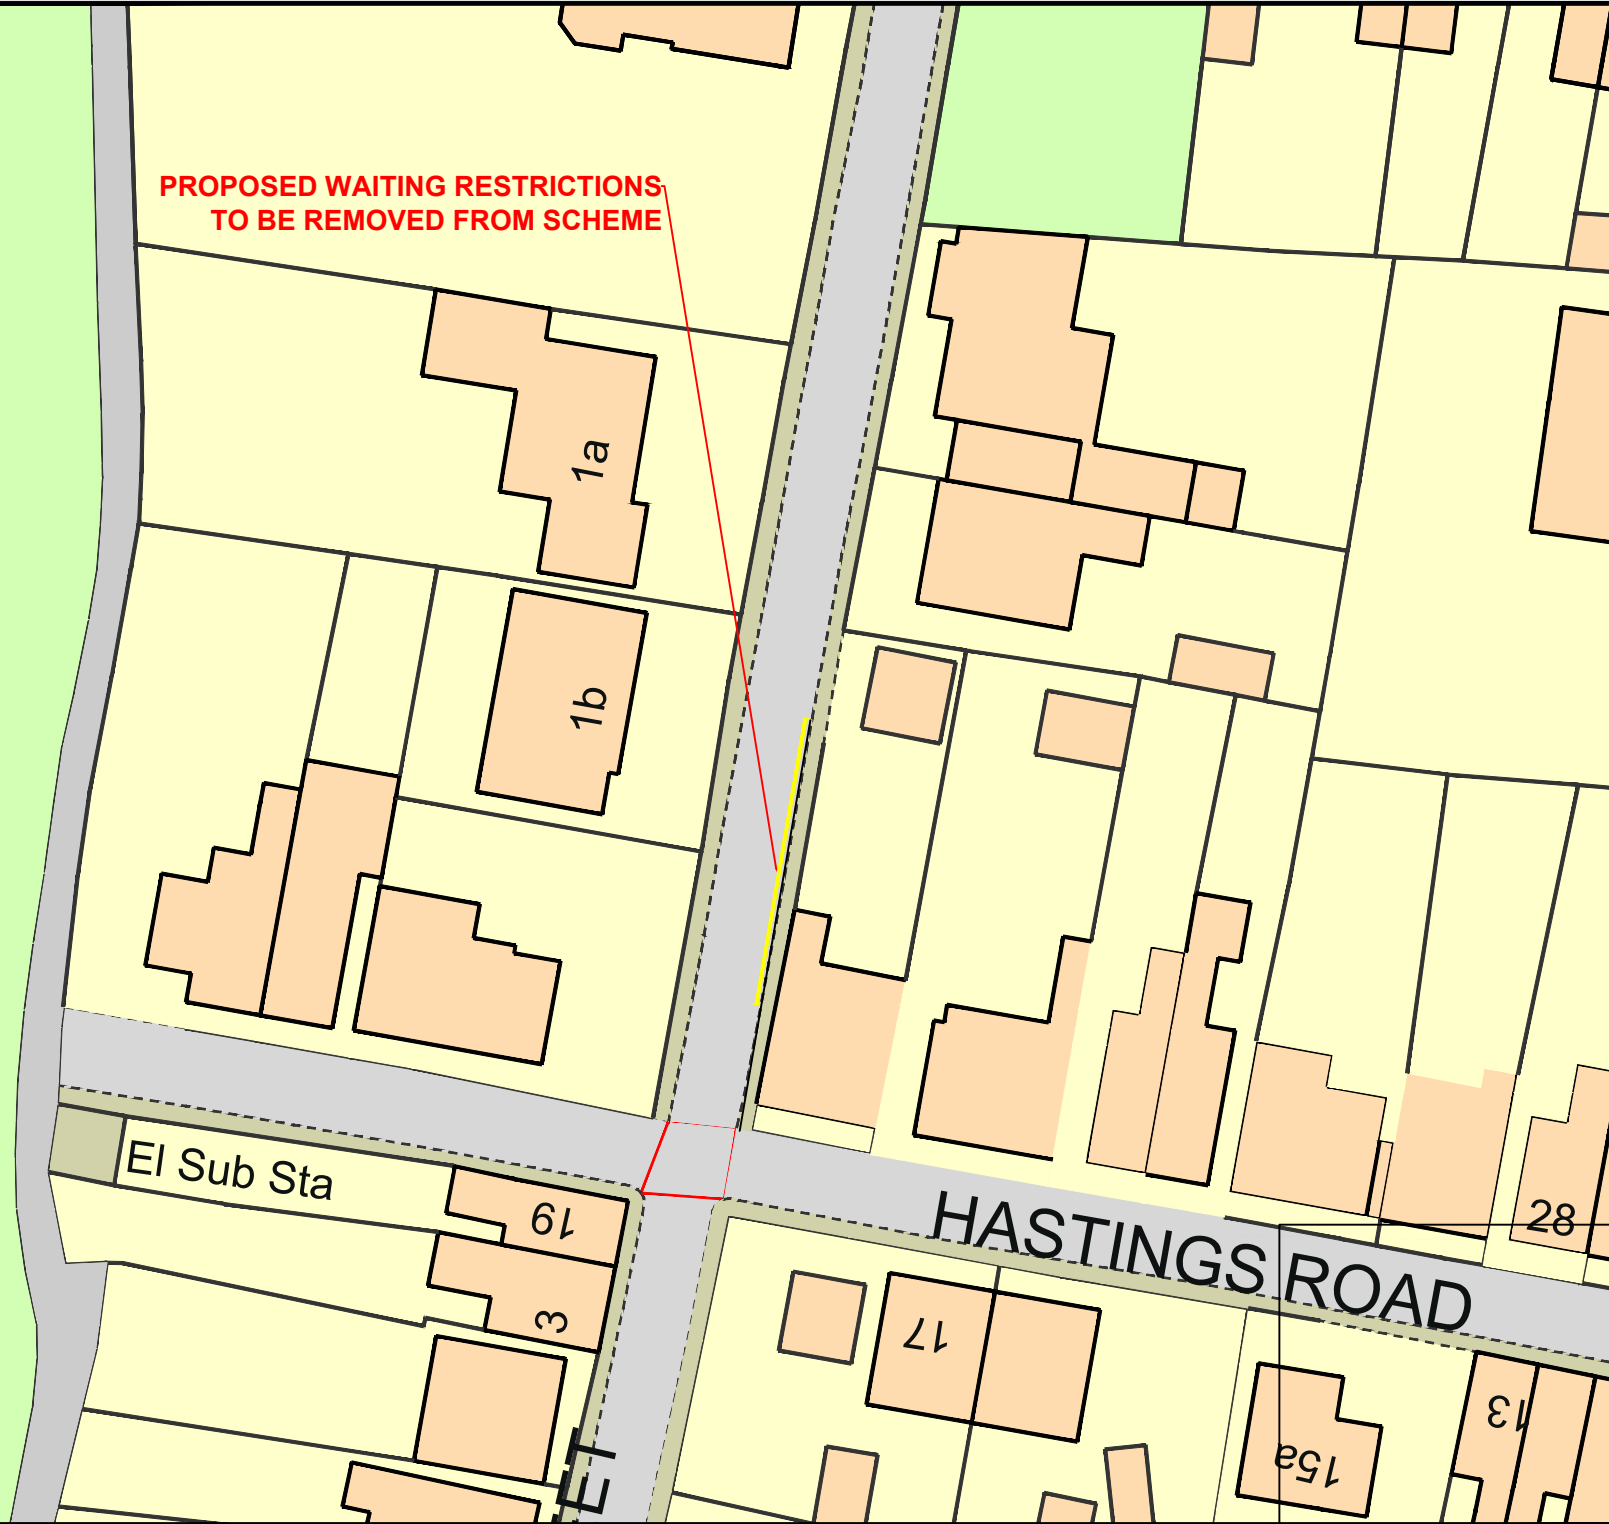

NOTES:

APPENDIX 3

This map is reproduced from Ordnance Survey material with the permission of Ordnance Survey on behalf of the Controller of Her Majesty's Stationery Office © Crown copyright.
Unauthorised reproduction infringes Crown Copyright and may lead to prosecution or Civil Proceedings.

Wiltshire Council (100049050) 2024



Traffic & Network Management

County Hall, Bythesea Road, Trowbridge
Wiltshire, BA14 8JD

Tel: 0300 4560100
Website: www.wiltshire.gov.uk

| | | | | | |
|-----|------|-------|-------|-------|-------------|
| F | | | | | |
| E | | | | | |
| D | | | | | |
| C | | | | | |
| B | | | | | |
| A | | | | | |
| O | 2/24 | SLD | SD | SD | ORIGINAL |
| REV | DATE | DRAWN | CHECK | APPRV | DESCRIPTION |

DRAWING PURPOSE:

Appendix 3

PROJECT:

Corsham LHFIG
Waiting Restriction

DRAWING TITLE:

Cabinet Member report

| | | | |
|-------------|------------------------|-------------|----|
| SCALES: | NOT TO SCALE | SHEET SIZE: | A4 |
| DRAWING No: | 2022-158/SLD/CORS/APP3 | REVISION: | 0 |
| FILE REF: | 2022-158 | | |