



Church Cottage

The Pippins

Marlston

Beaulieu

Cherry Tree Cottage

CLARENDON ROAD

Charnwood

Hilltop

LB  
TCB  
Shelter

SOUTHAMPTON ROAD

GP

MP

2 4 9

Rothbury

March House

Long Acre

OLD CHAPEL CLOSE

1

3

8

5

NOTES:  
 Proposed No Waiting At Any Time Restrictions

**Wiltshire Council**

Traffic & Network Management

County Hall, Bythesea Road, Trowbridge  
 Wiltshire, BA14 8JD  
 Tel: 0300 4560100  
 Website: www.wiltshire.gov.uk

This map is reproduced from Ordnance Survey material with the permission of Ordnance Survey on behalf of the Controller of Her Majesty's Stationery Office © Crown copyright.

Unauthorised reproduction infringes Crown Copyright and may lead to prosecution or Civil Proceedings.

Wiltshire Council (100049050) 2023

| F   |          |       |       |       |                |
|-----|----------|-------|-------|-------|----------------|
| E   |          |       |       |       |                |
| D   |          |       |       |       |                |
| C   |          |       |       |       |                |
| B   |          |       |       |       |                |
| A   | 14/1/23  | PS    | PS    | GTR   | REVISED LAYOUT |
| Q   | 28/12/22 | PS    | PS    | GTR   | ORIGINAL       |
| REV | DATE     | DRAWN | CHECK | APPRV | DESCRIPTION    |


DRAWING PURPOSE:

DRAFT

PROJECT:  
 Southern Wiltshire LHF1G  
 Alderbury Waiting Restrictions

DRAWING TITLE:  
 Proposed Layout of Waiting Restrictions  
 in Clarendon Road, Alderbury

|             |   |             |    |
|-------------|---|-------------|----|
| SCALES:     | 1:500   | SHEET SIZE: | A3 |
| DRAWING No: | 2022-149 ALDWRPD0001  | REVISION:   | A  |
| FILE REF:   | <a href="#">L:\Traffic\Traffic Engineering Team\Scheme-specific info\CAT\GIS\Southern Wiltshire\2022-23\2022-149 - Alderbury Waiting Restrictions</a> |             |    |

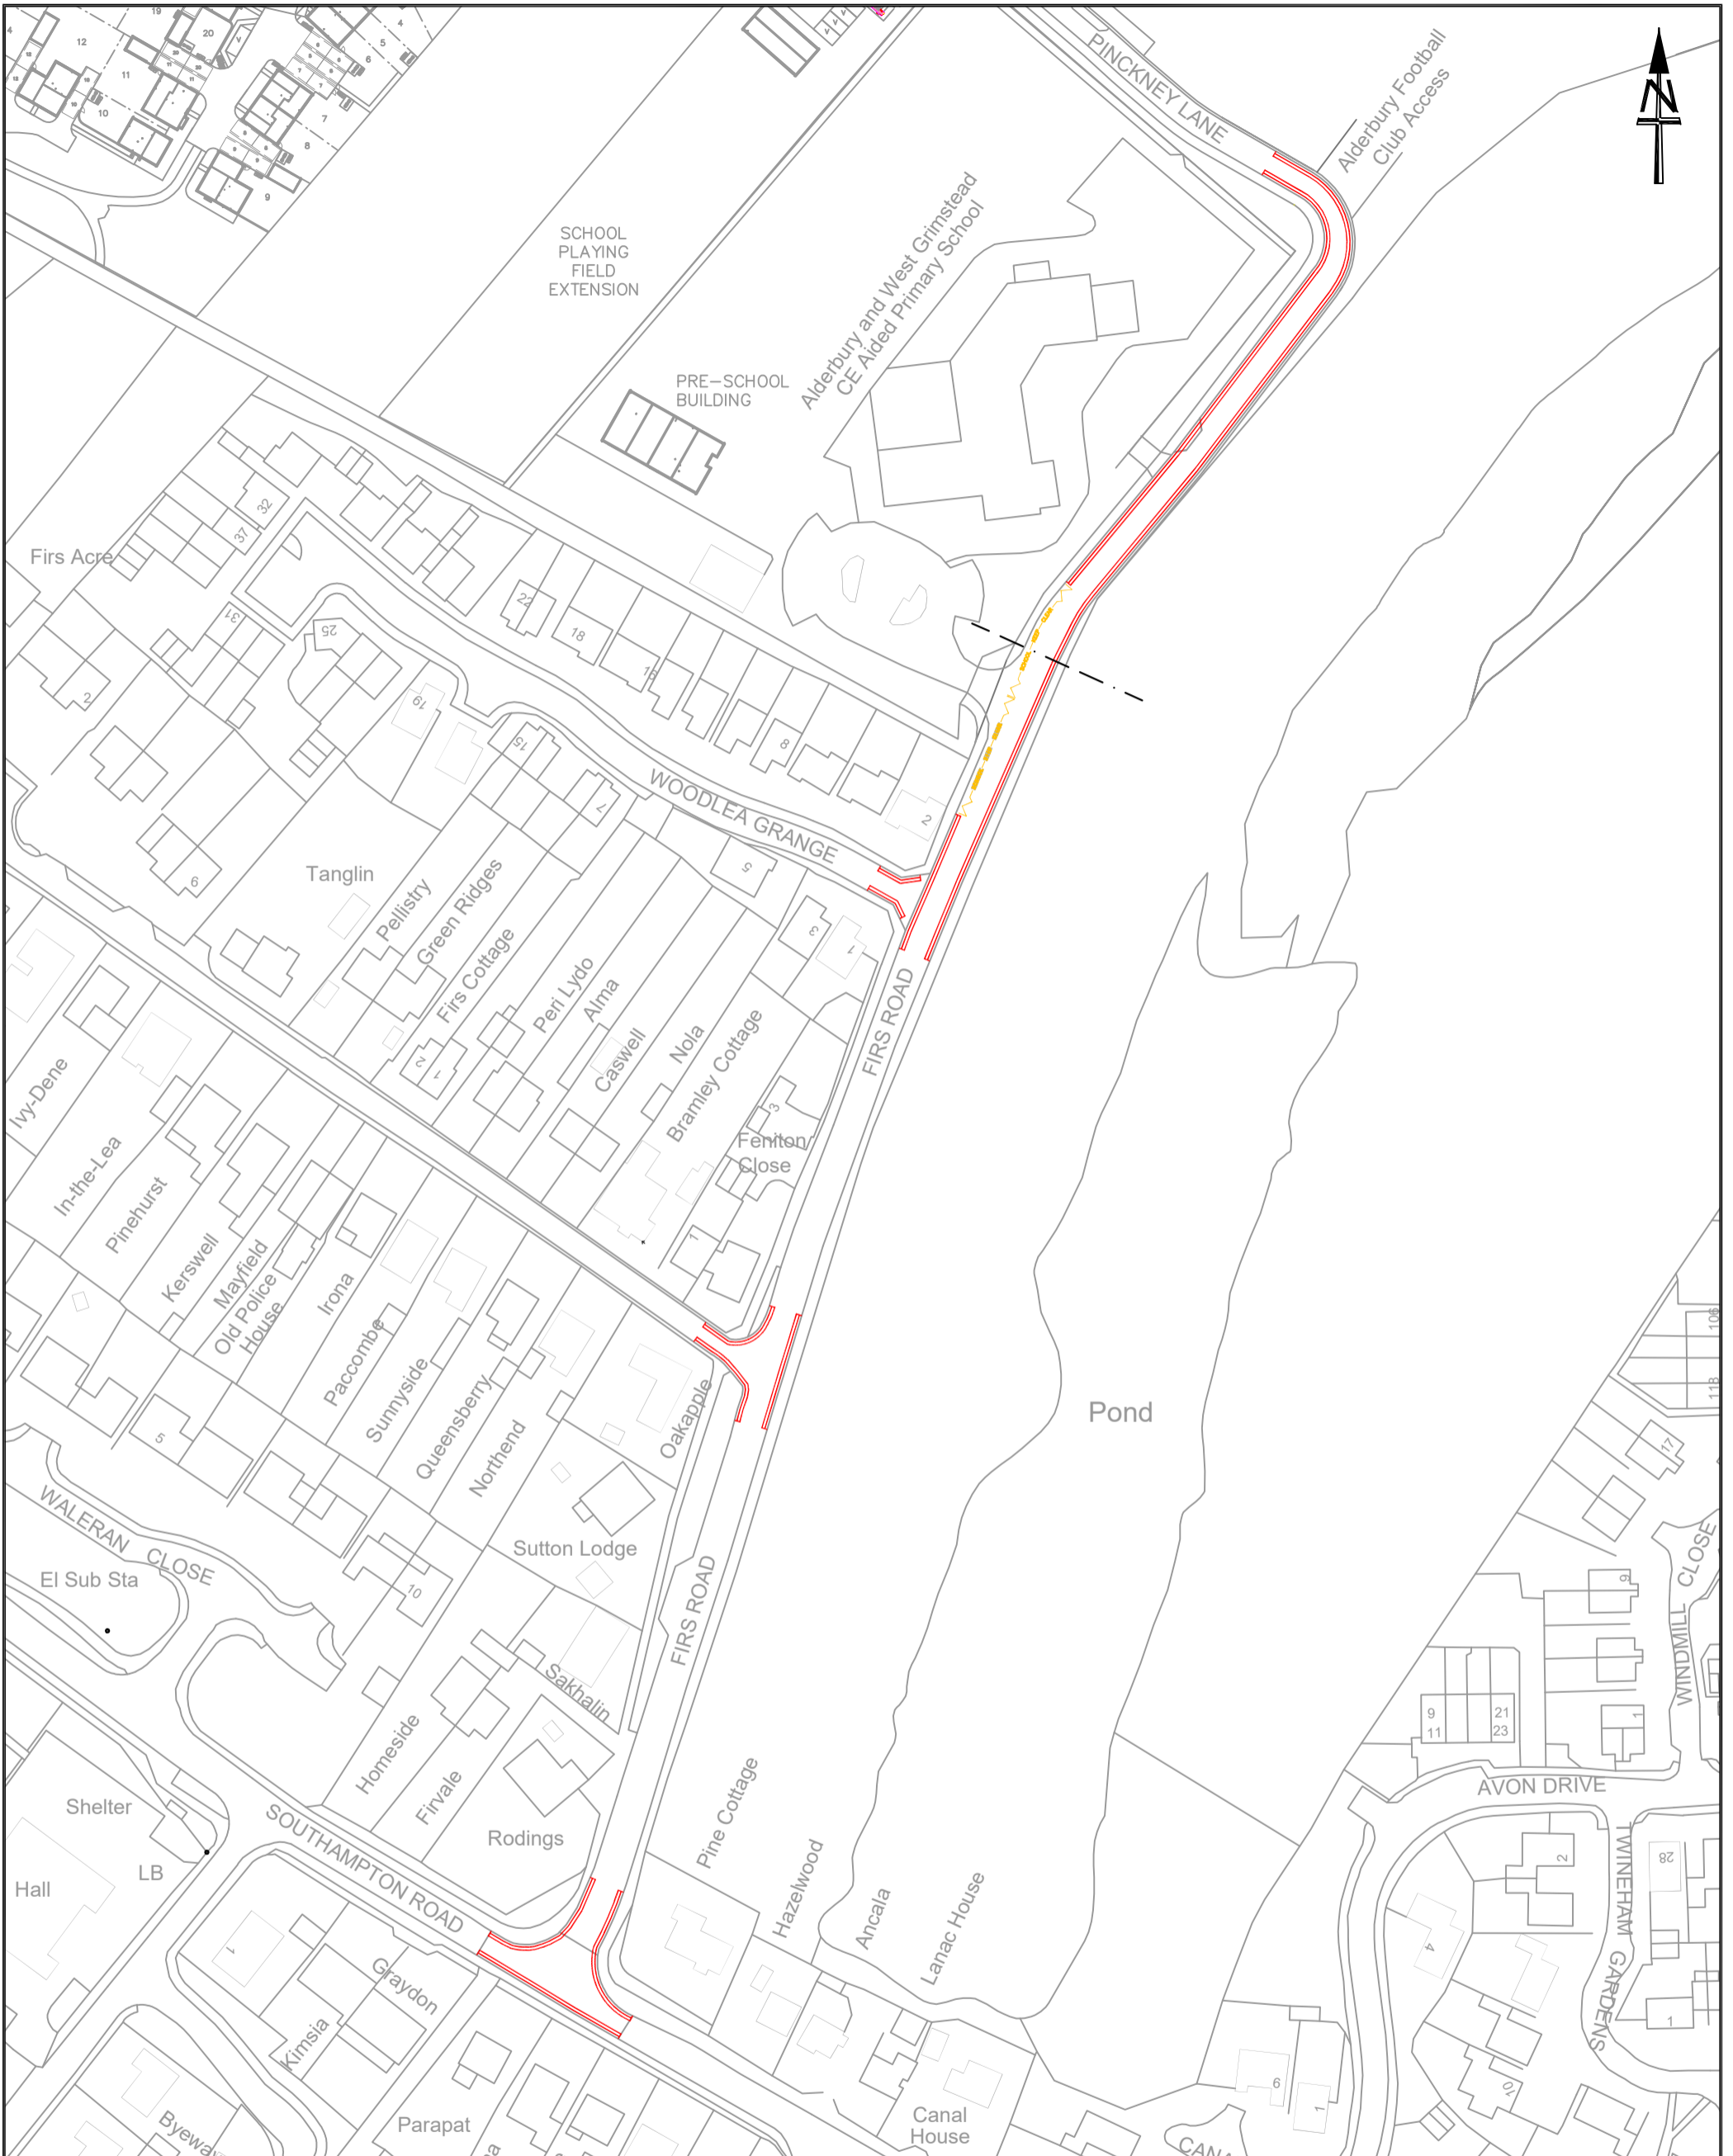

- NOTES:**
- Proposed No Waiting At Any Time Restrictions and No Loading Monday - Friday 8.30am - 9.30am and 2.00pm - 4.00pm Restrictions
  - Proposed School Keep Clear Marking Operating At All Times
  - - - Boundary between Firs Road and Pinckney Lane

## Wiltshire Council

### Traffic & Network Management

County Hall, Bythesea Road, Trowbridge  
Wiltshire, BA14 8JD  
Tel: 0300 4560100  
Website: [www.wiltshire.gov.uk](http://www.wiltshire.gov.uk)

This map is reproduced from Ordnance Survey material with the permission of Ordnance Survey on behalf of the Controller of Her Majesty's Stationery Office © Crown copyright.

Unauthorised reproduction infringes Crown Copyright and may lead to prosecution or Civil Proceedings.

Wiltshire Council (100049050) 2023

| F   |          |       |       |                |             |
|-----|----------|-------|-------|----------------|-------------|
| E   |          |       |       |                |             |
| D   |          |       |       |                |             |
| C   |          |       |       |                |             |
| B   | 25/11/23 | PSP   | SGTR  | REVISED HOURS  |             |
| A   | 17/11/23 | PSP   | SGTR  | REVISED LAYOUT |             |
| 0   | 28/12/22 | PSP   | SGTR  | ORIGINAL       |             |
| REV | DATE     | DRAWN | CHECK | APPRV          | DESCRIPTION |


DRAWING PURPOSE:

**DRAFT**

**PROJECT:**  
Southern Wiltshire LHFIG  
Alderbury Waiting Restrictions

**DRAWING TITLE:**  
Proposed Layout of Waiting Restrictions  
in the Firs Road Area, Alderbury

|                    |   |                    |    |
|--------------------|---|--------------------|----|
| <b>SCALES:</b>     | 1:1000  | <b>SHEET SIZE:</b> | A3 |
| <b>DRAWING No:</b> | 2022-149 ALDWRPD0002  | <b>REVISION:</b>   | A  |
| <b>FILE REF:</b>   | <a href="#">L:\Traffic\Traffic Engineering Team\Scheme-specific info\CAT\GIS\Southern Wiltshire\2022-23\2022-149 - Alderbury Waiting Restrictions</a> |                    |    |

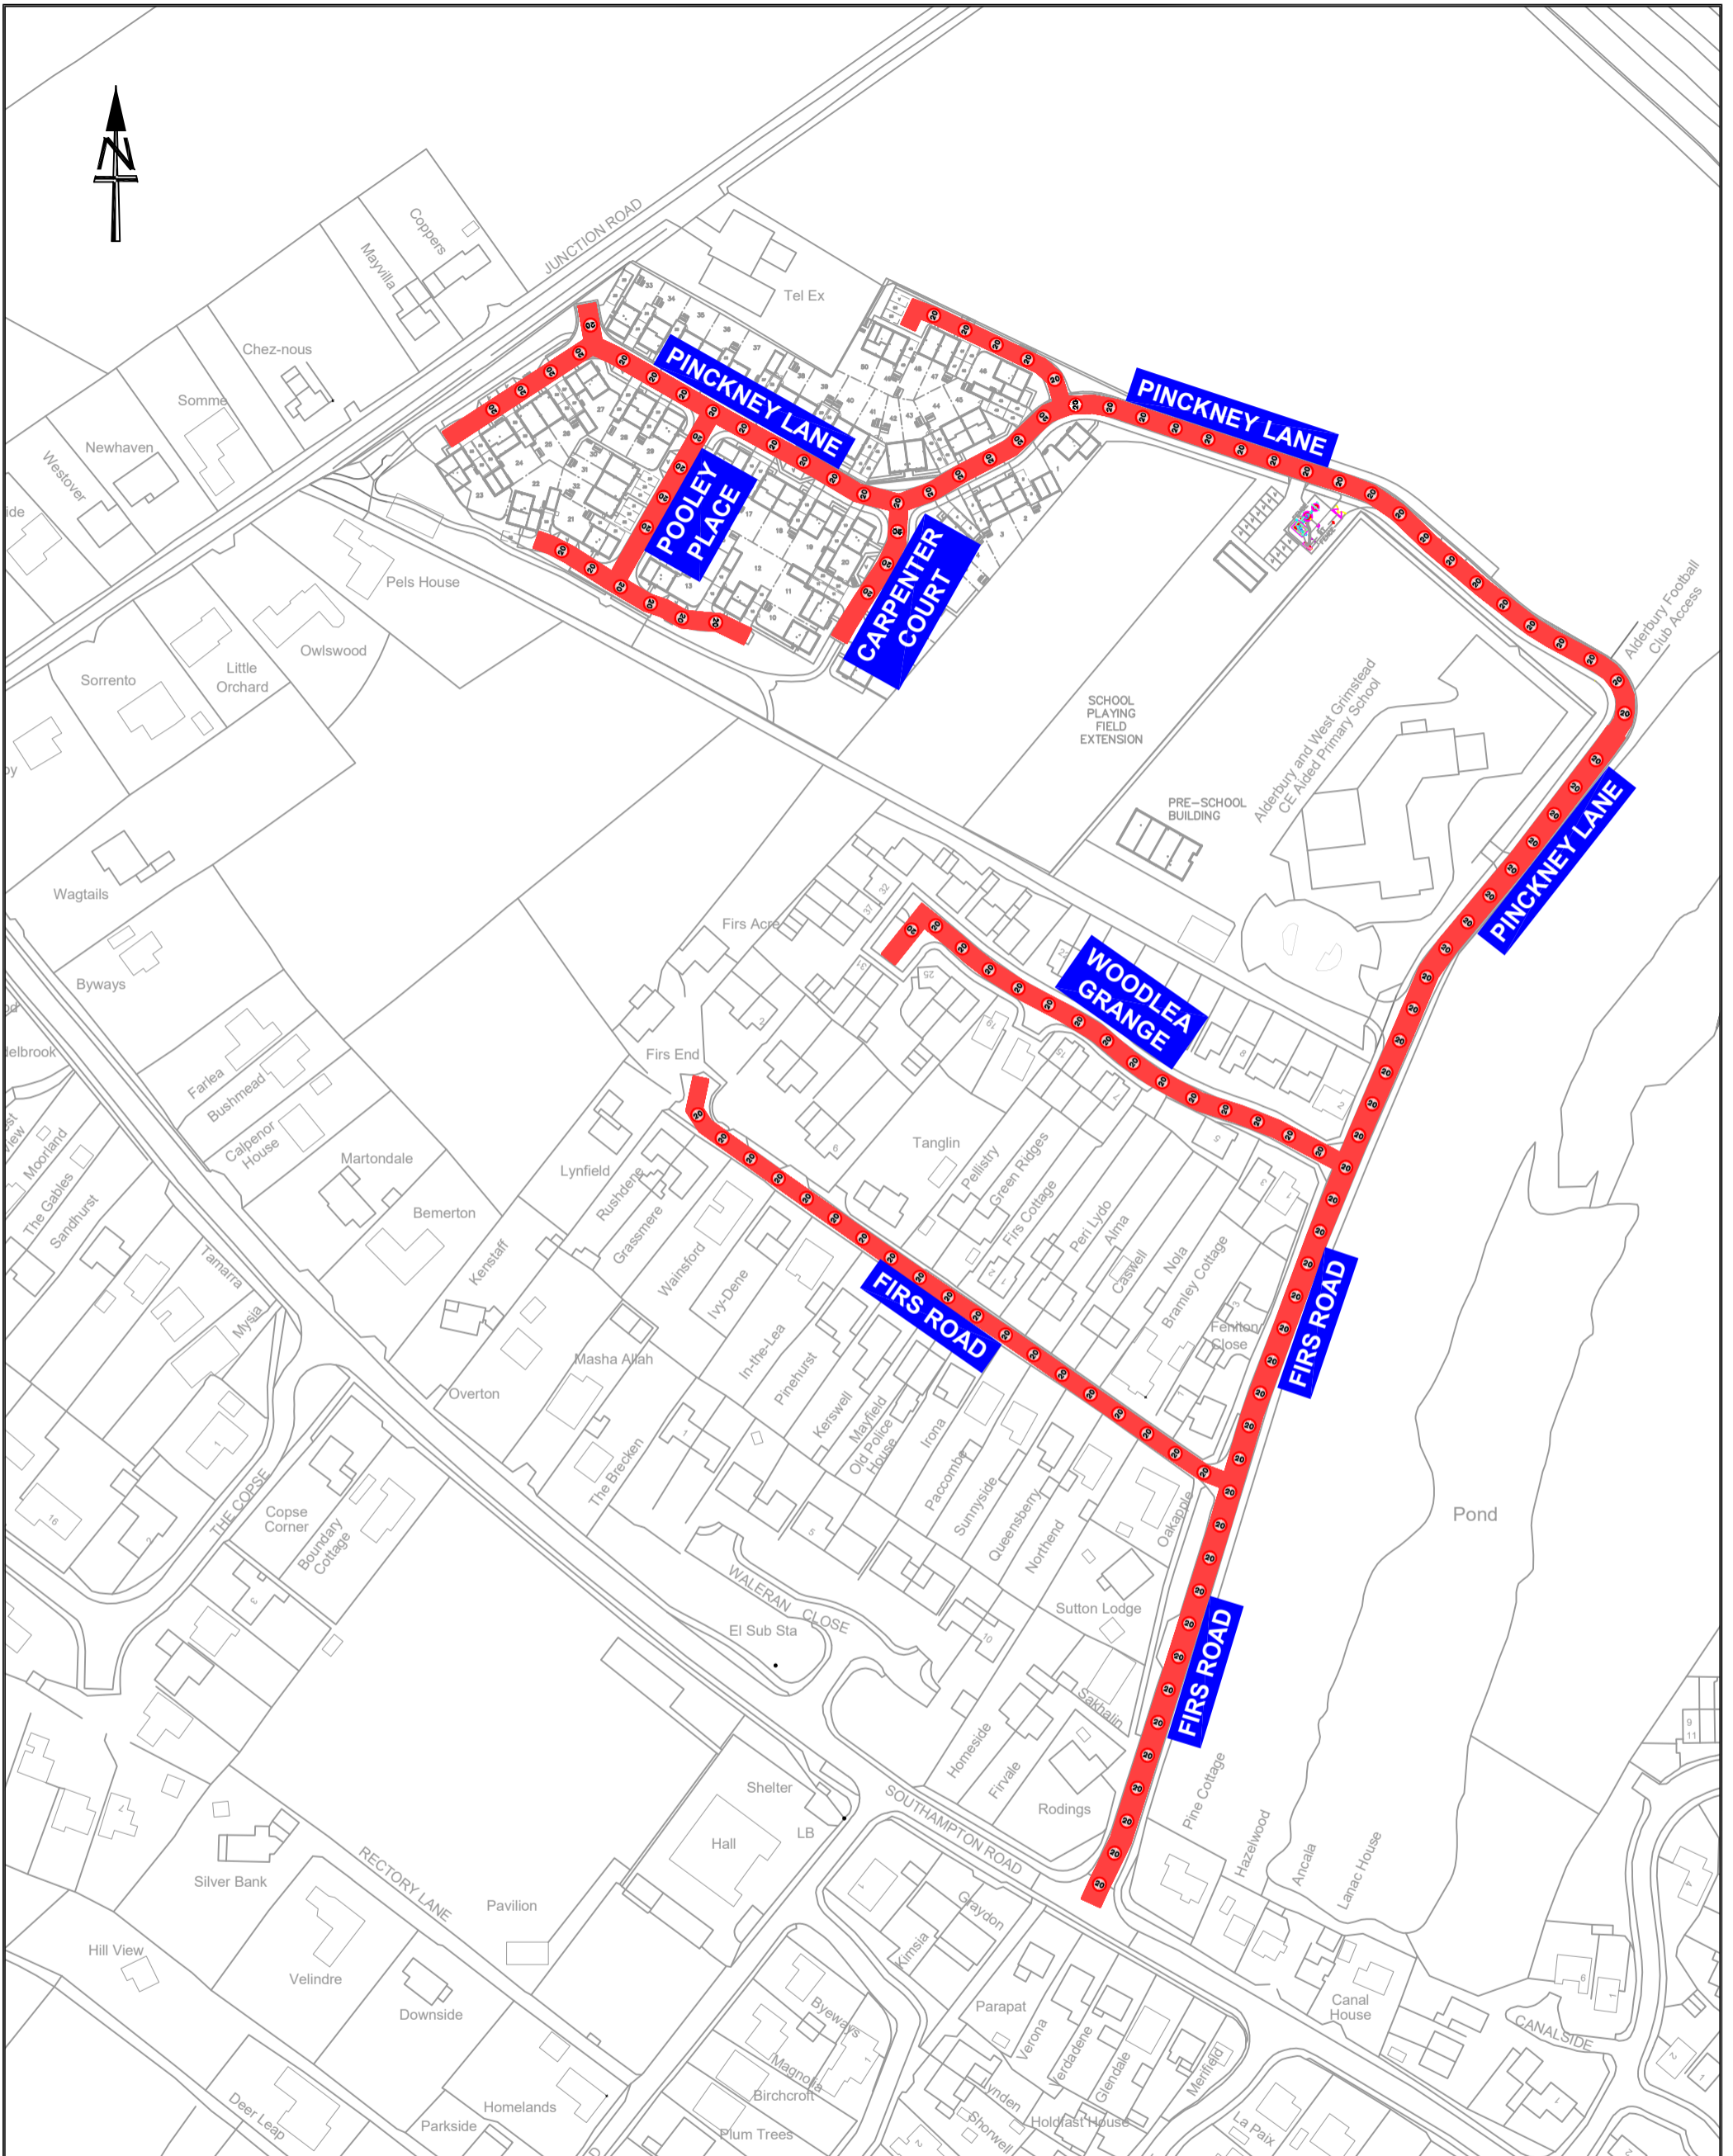

**NOTES:**



Proposed Extent Of 20mph Zone

**Wiltshire Council**

**Traffic & Network Management**

County Hall, Bythesea Road, Trowbridge  
Wiltshire, BA14 8JD  
Tel: 0300 4560100  
Website: www.wiltshire.gov.uk

This map is reproduced from Ordnance Survey material with the permission of Ordnance Survey on behalf of the Controller of Her Majesty's Stationery Office © Crown copyright.

Unauthorised reproduction infringes Crown Copyright and may lead to prosecution or Civil Proceedings.

Wiltshire Council (100049050) 2023

| F   |         |       |       |       |             |
|-----|---------|-------|-------|-------|-------------|
| E   |         |       |       |       |             |
| D   |         |       |       |       |             |
| C   |         |       |       |       |             |
| B   |         |       |       |       |             |
| A   |         |       |       |       |             |
| 0   | 11/1/23 | PS    | PS    | GTR   | ORIGINAL    |
| REV | DATE    | DRAWN | CHECK | APPRV | DESCRIPTION |

DRAWING PURPOSE:  
**TR0 Consultation**

|  |  |                    |    |
|--|--|--------------------|----|
| <b>PROJECT:</b><br>Southern Wiltshire LHF1G<br>Firs Road, Alderbury - 20mph Zone           |  |                    |    |
| <b>DRAWING TITLE:</b><br>Proposed Extent of 20mph Zone<br>in the Firs Road Area, Alderbury |  |                    |    |
| <b>SCALE:</b>  | Not To Scale   | <b>SHEET SIZE:</b> | A3 |
| <b>DRAWING No:</b>   | 2022-149 ALDFR20PD0001   | <b>REVISION:</b>   | A  |
| <b>FILE REF:</b>   | L:\Traffic\Traffic Engineering Team\Scheme-specific info\CAT06\Southern Wiltshire<br>2022-23\2022-149 - Alderbury Waiting Restrictions |                    |    |