


Appendix 2

Original Issue
Date:- 14.07.2011

Subsequent
Revisions:-

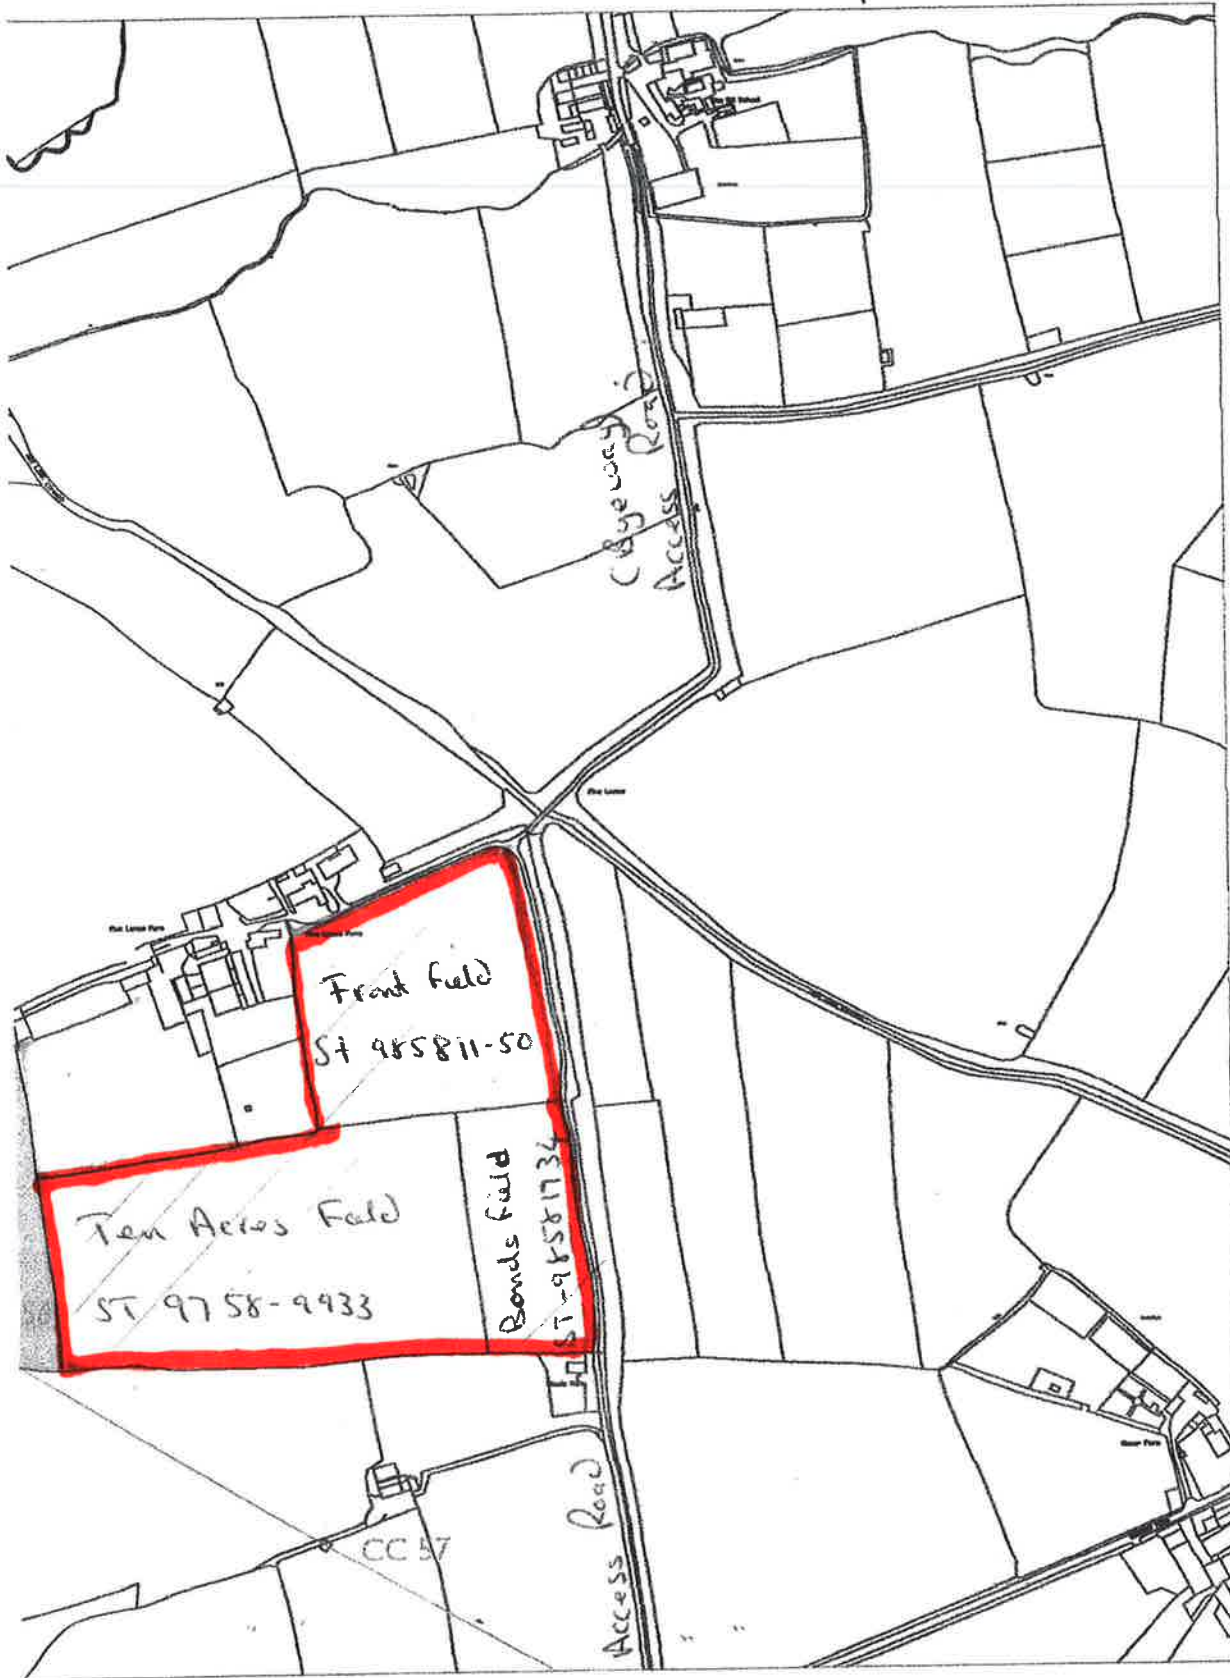

Notes:-

Five lanes
Farm
Pottery.

Key:-

Overhead Electricity
Line (CC)

Confidential. The drawing may not be copied and
reproduced wholly or in part except with the written
consent of the Controller of H.M. Stationery

THE CONTROLLER OF H.M. STATIONERY



1:5000

at A3

Scheme Name:-

CC Line Referencing



Drawing Name:-

Notice Plan

10023/CHAONP/1

Scale:- 1:5000

Drawn by:- DW

Date:- 14.07.2011

App. No.:- 50

SSE10023

ST 9757 5841