


FIGURE 3 1995

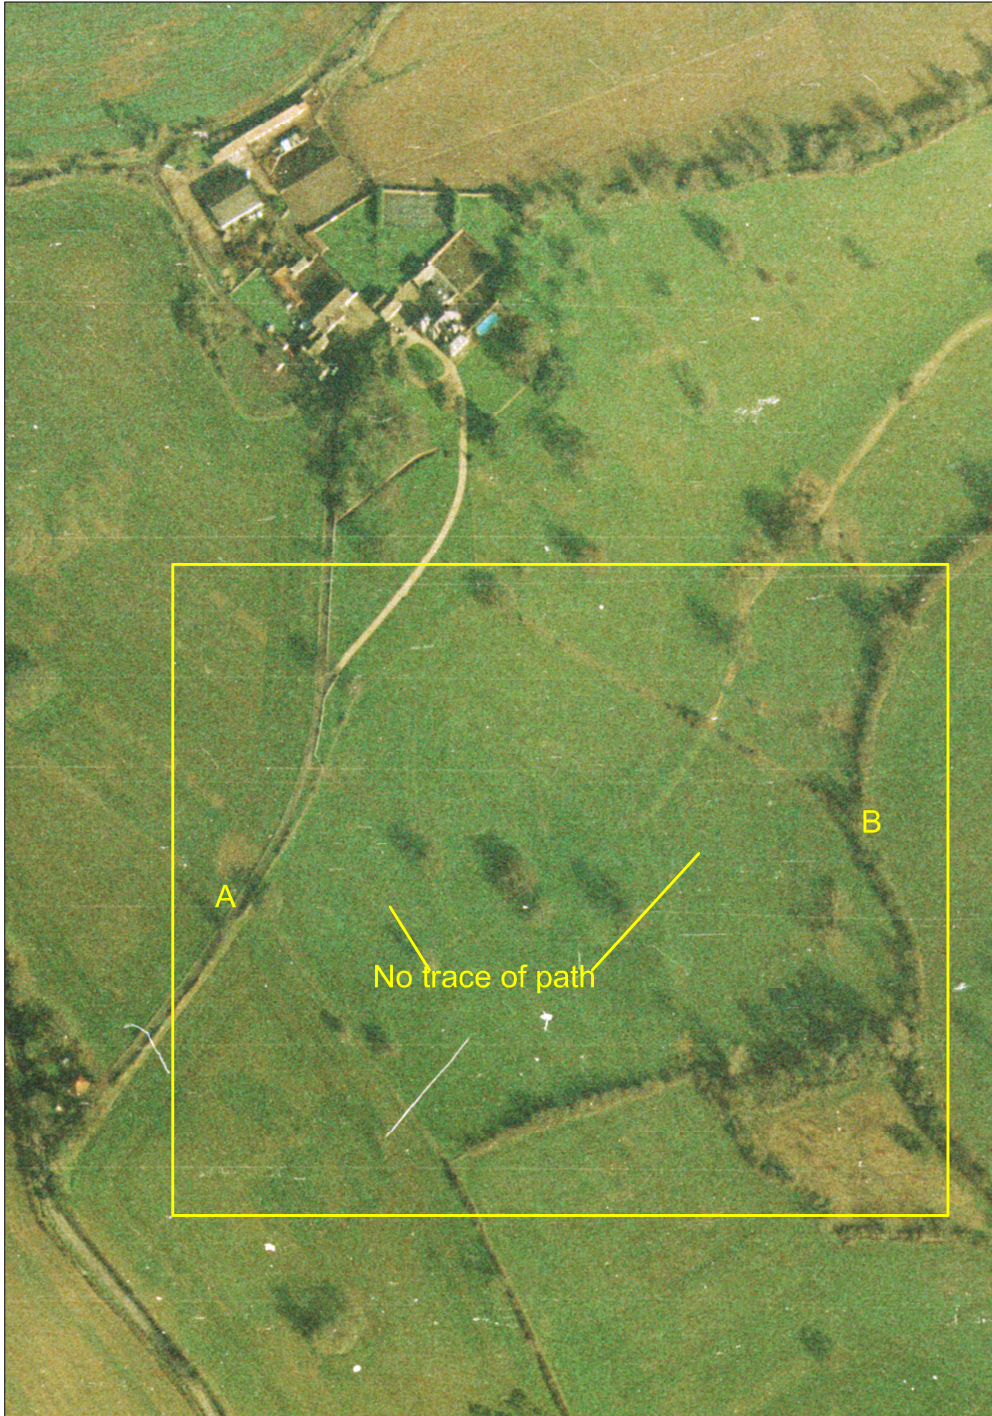

Drawing Title | FIGURE 3
HOLT 71 on 9th March 1995
No trace of any path is visible between A and B
White marks and lines are dirt or scratches on the photo negative.

Client | Mr P Harris of Holt Manor
Project | Holt Manor, HOLT 71
Drawing No | APS 213 09 01 HOLT 71
Drawing status | FINAL 29 10 2013
Date | 29th October 2013
Drawn | CC

Air Photo Services Ltd.
www.airphotoservices.co.uk
Brinkworth House Business Centre SN15 5DF

Notes:
1. Do not scale from this drawing.
2. Refer to the title block for the status of this drawing. Air Photo Services will not be liable for the use of its drawings for purposes other than those for which they have been prepared and provided.