


Reproduced from the Ordnance Survey Map with permission of the controller of Her Majesty's Stationery Office. Crown Copyright. Licence No: 0100040692

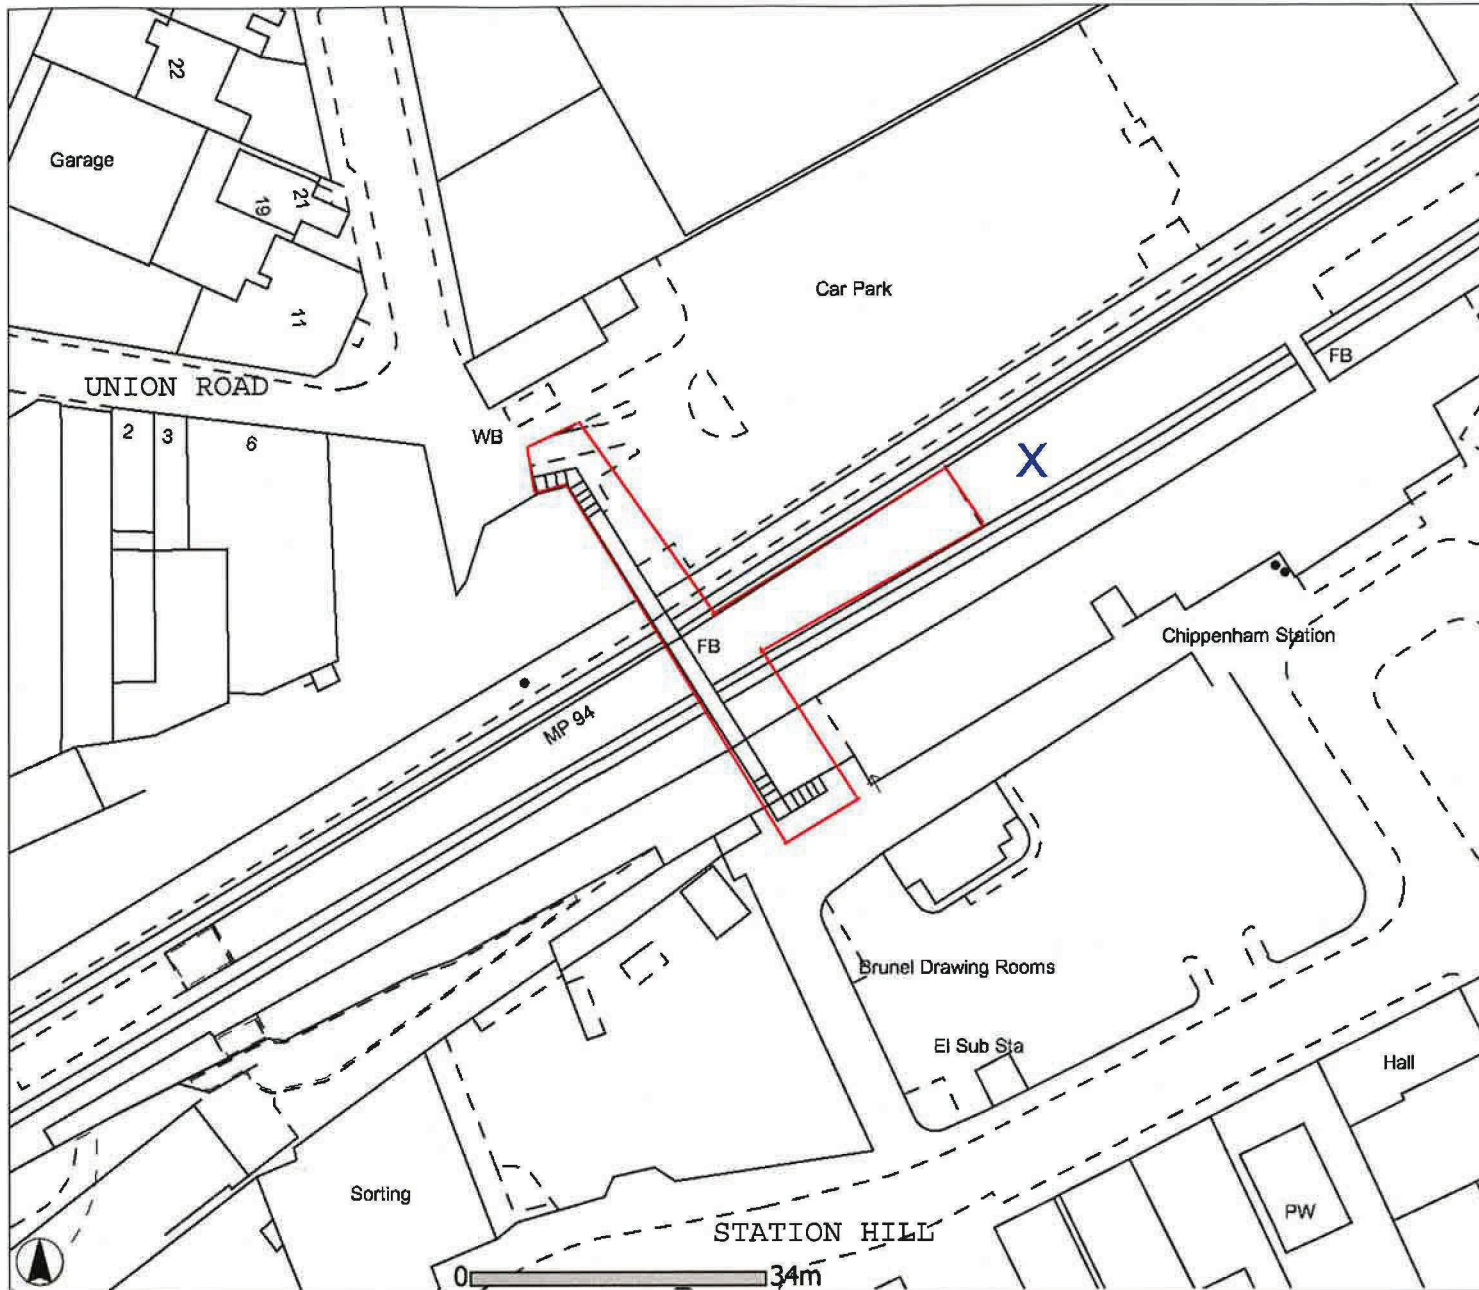

### LOCATION PLAN Chippenham Station Footbridge

Plot Scale 1:850

Plot Date 10/4/2013

