


APPENDIX 2

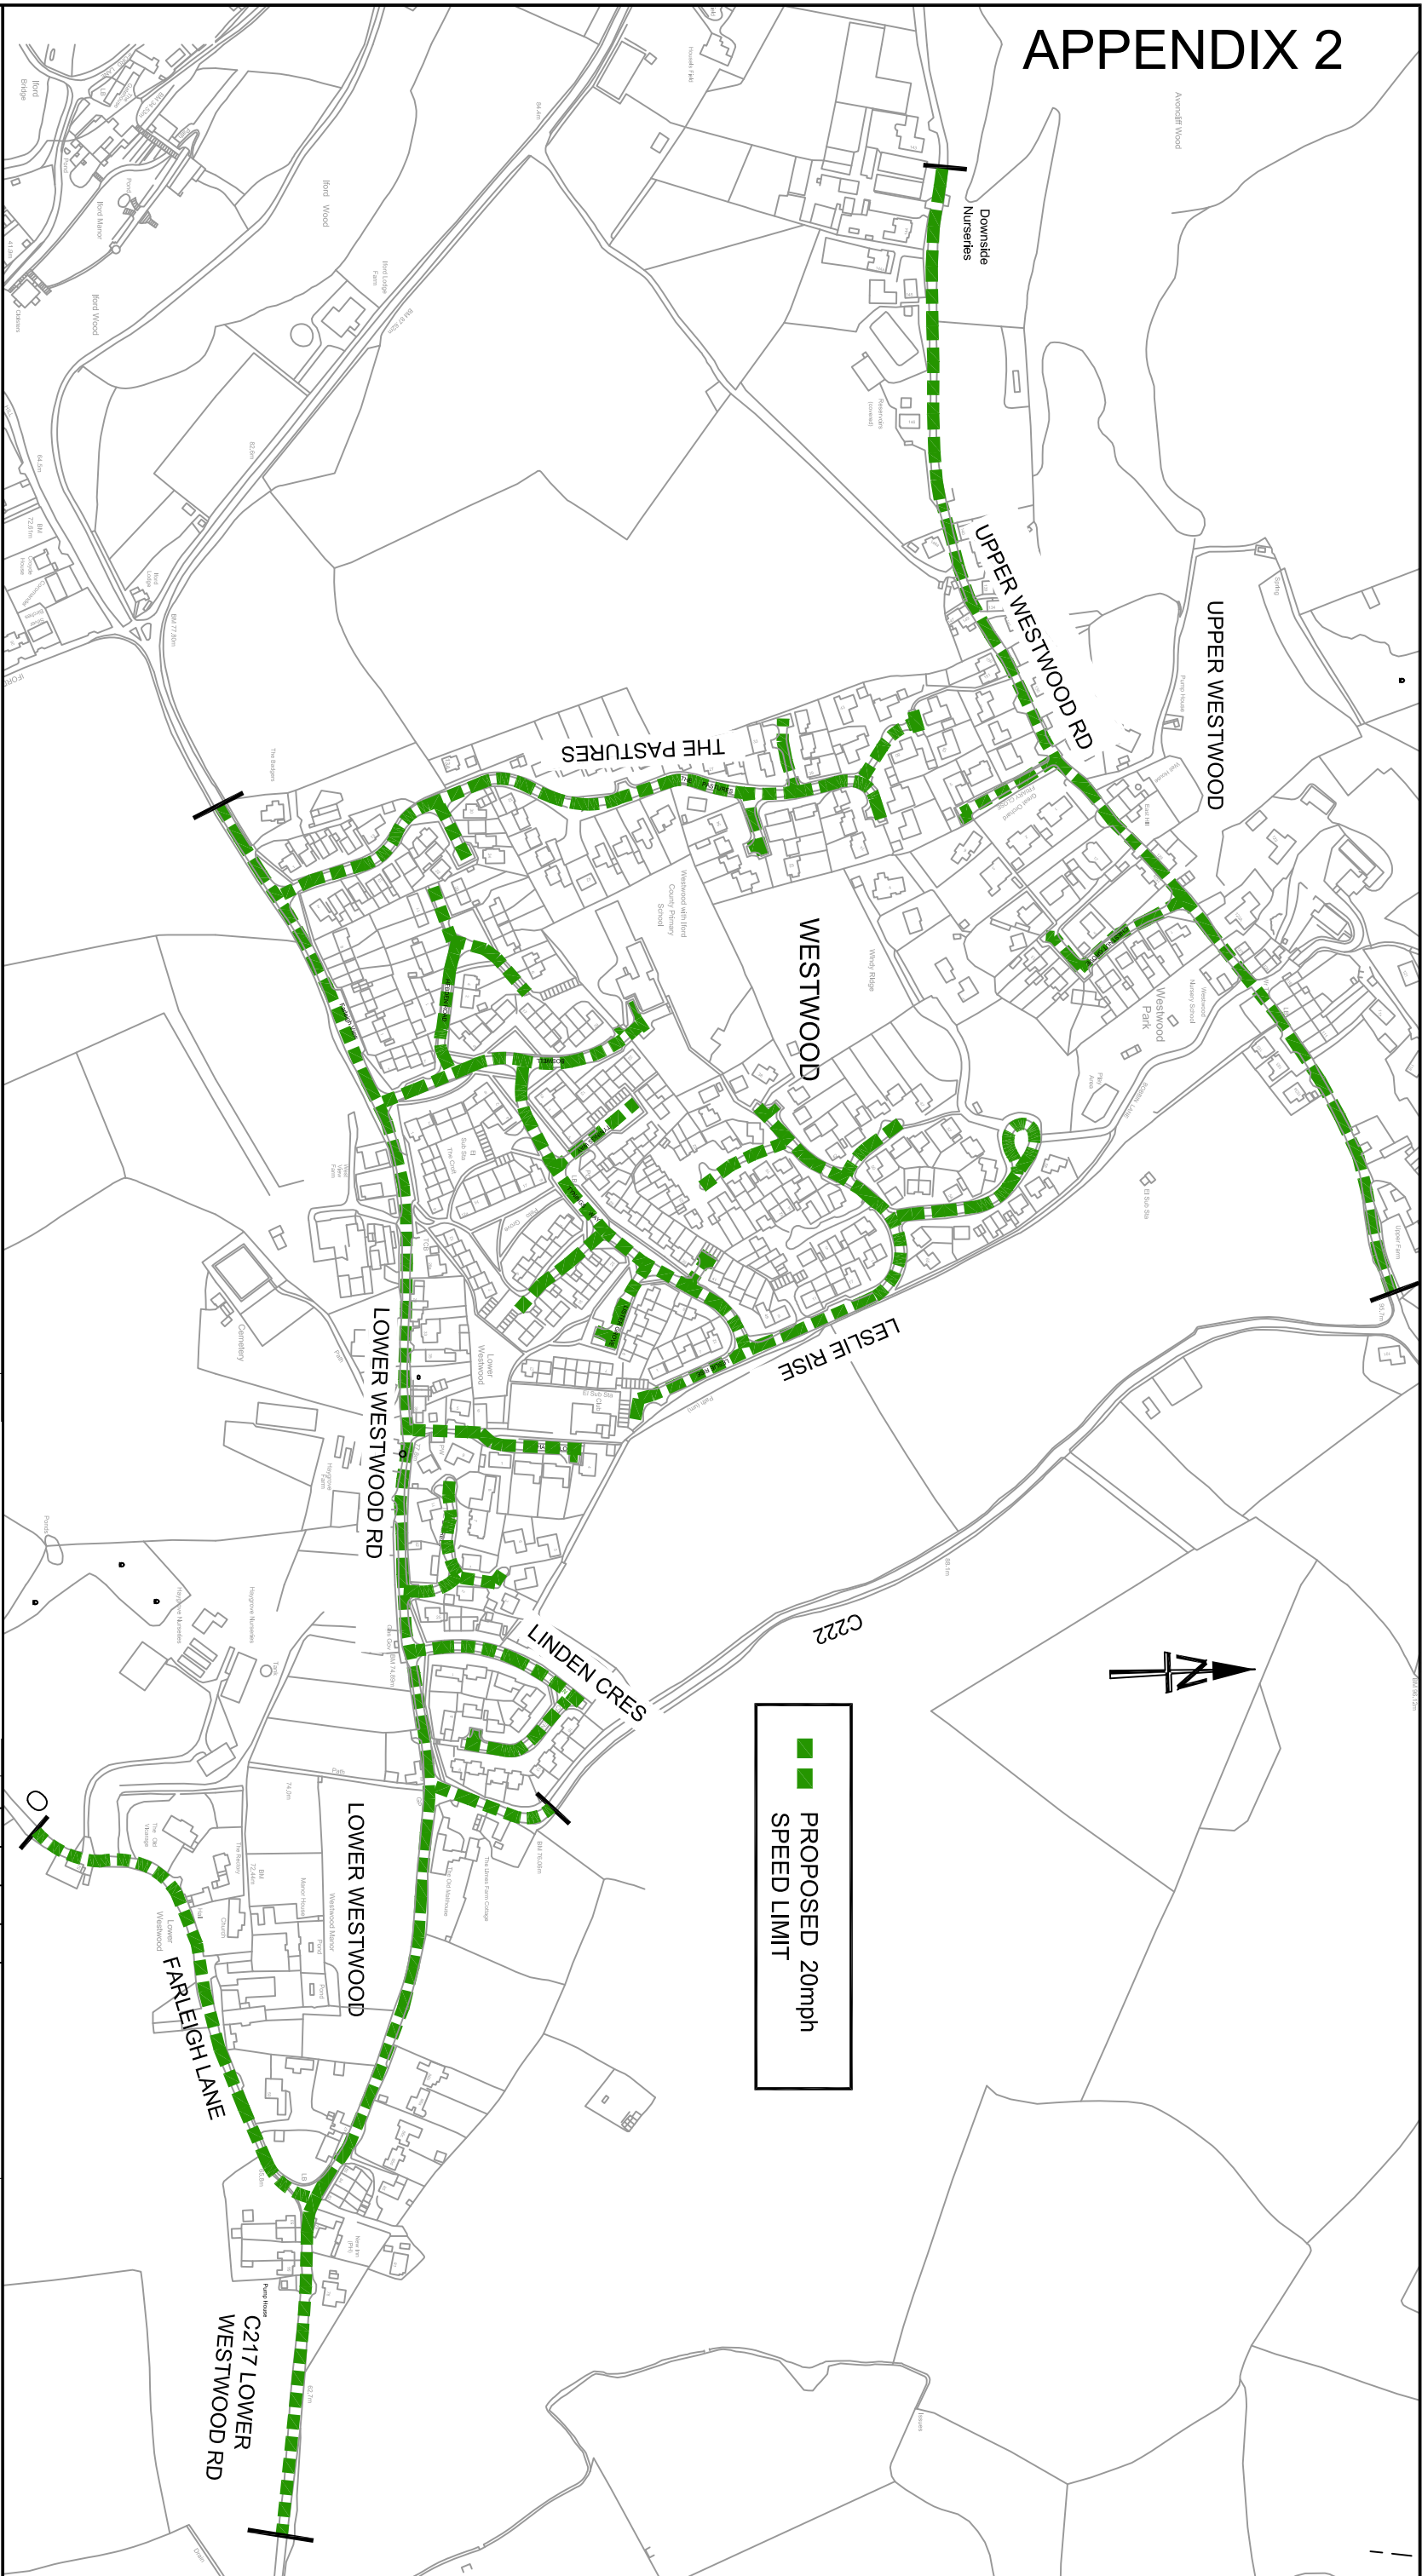

NOTES:

Wiltshire Council
Where everybody matters
Traffic & Network Management
County Hall, Bytessae Road, Trowbridge
Wiltshire, BA14 8JD
Tel: 0300 4560100
Website: www.wiltshire.gov.uk

This map is reproduced from Ordnance Survey material with the permission of Ordnance Survey on behalf of the Controller of Her Majesty's Stationery Office
© Crown copyright.
Unauthorised reproduction infringes Crown Copyright and may lead to prosecution or Civil Proceedings.
Wiltshire Council (100049050) 2012

REV	DATE	DRAWN	CHECK	APPROV	DESCRIPTION
O	07/13	MJR	DMT	GTR	Terminal Point Change ORIGINAL
A	07/13	MJR	DMT	GTR	Terminal Point Change
B					
C					
D					
E					
F					

DRAWING PURPOSE:
CONSULTATION

PROJECT:		WESTWOOD PROPOSED 20MPH SPEED LIMIT	
DRAWING TITLE:		PLAN FOR FORMAL ADVERTISEMENT	
SCALES:	NOT TO SCALE	SHEET SIZE:	A3
DRAWING No.:	MR/WESTWOOD/20MPH/D005/	REVISION:	B
FILE REF.:			