


Amazing Fantasy
 105 Fisherton Street
 Salisbury
 Wiltshire
 SP2 7SP
 (01722) 411085

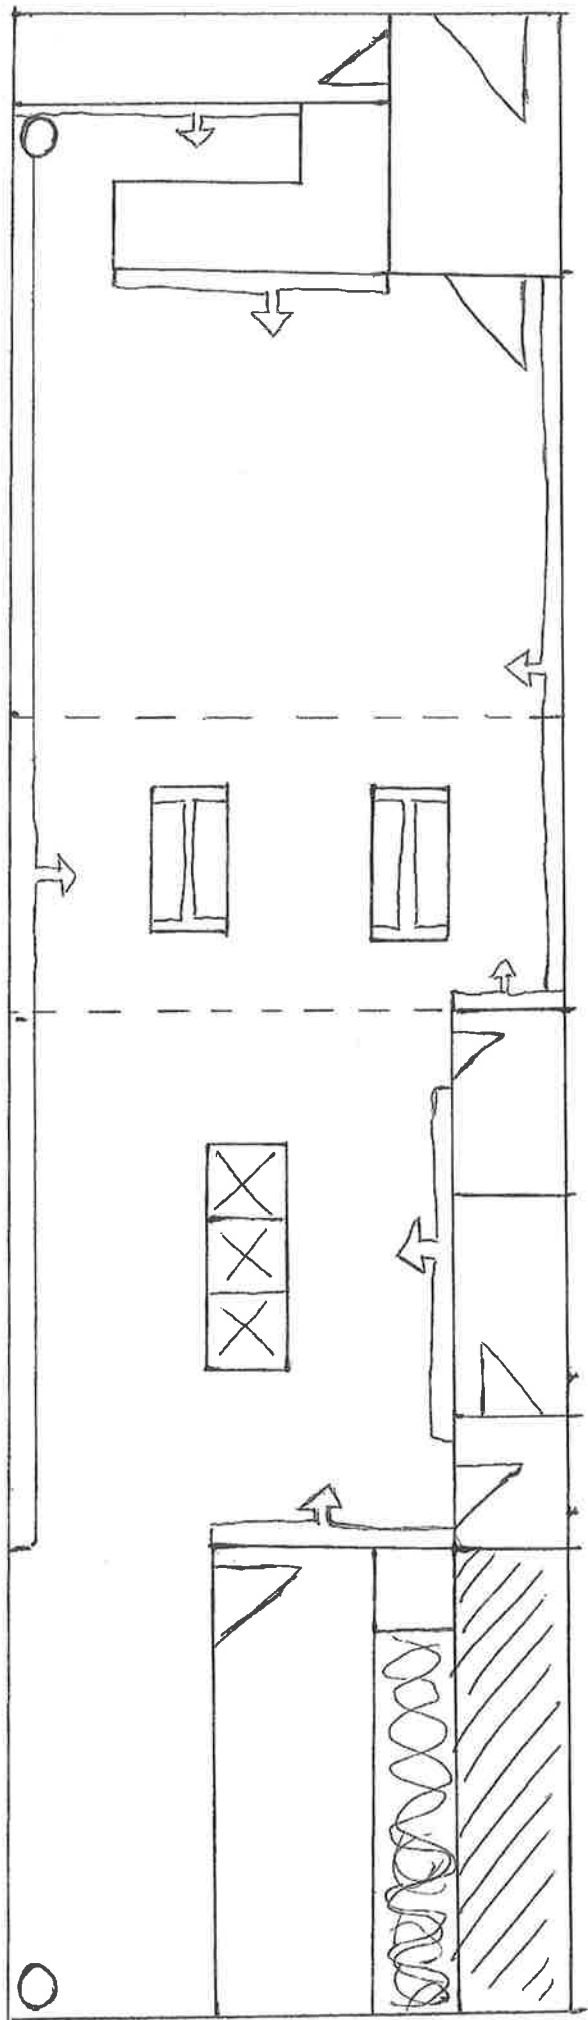

FLOOR PLAN OF AMAZING FANTASY