


This drawing is copyright of Clark & Maslin Ltd and may not be copied or reproduced without permission. Do not scale from this drawing. If in doubt refer to Clark & Maslin. Dimensions for fixed-in items are to be checked on site prior to manufacture.

REV	DETAIL OF REVISION	BY	DATE
-----	--------------------	----	------

A SITE BOUNDARY AMENDED


F

NOV '12

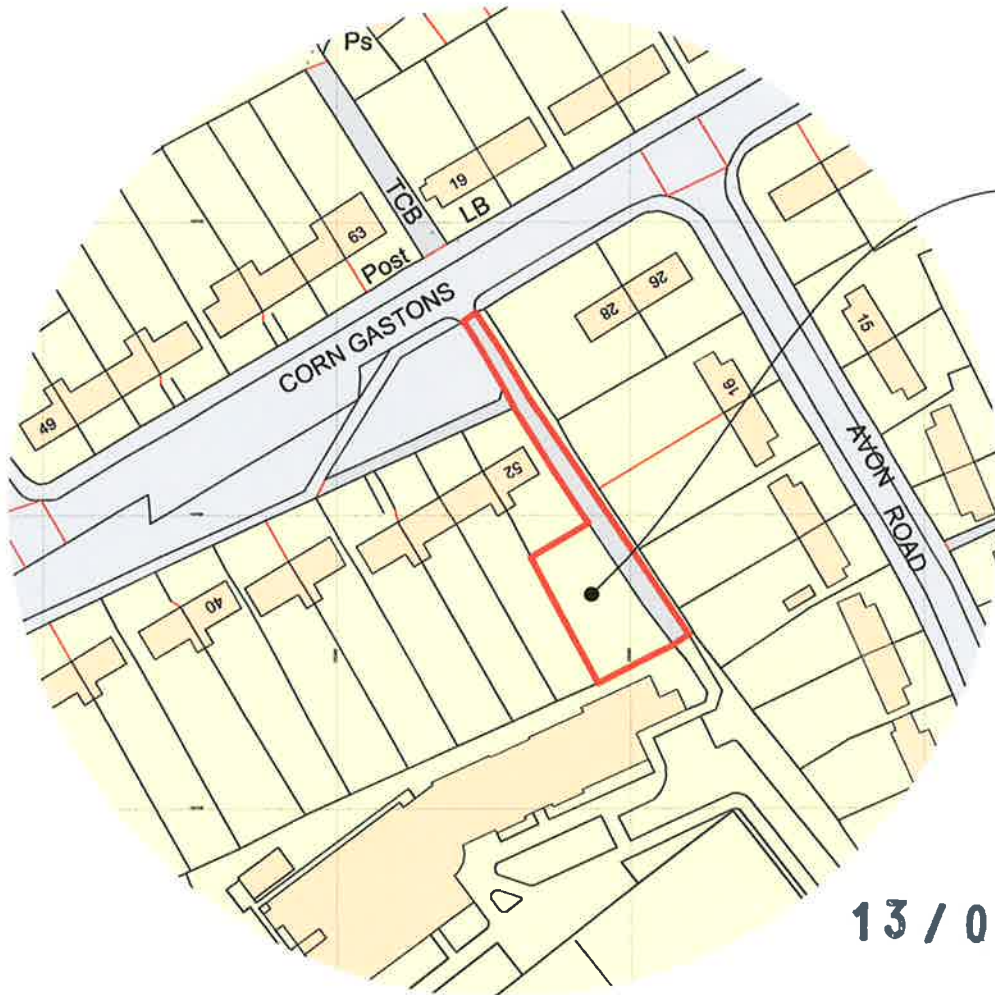

13 / 01868

PLANNING SERVICES
27 JUN 2013

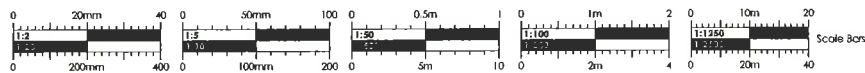

CLARK & MASLIN
The Old Library, 44 High Street,
Malmesbury, Wiltshire, SN16 9AT
Telephone: (01666) 822911 / 829111
Facsimile: (01666) 825139
www.clarkandmaslin.co.uk
Planning Architecture Conservation

Client ENGLISH ROSE HOMES LTD.	Document Type -	
Project RESIDENTIAL DEVELOPMENT, LAND TO THE REAR OF 52 CORN GASTONS, MALMESBURY, WILTSHIRE, SN16 0DR	Scale 1:1250	PG Size A4
	Date SEP '12	Drawn JF
Description SITE LOCATION PLAN	Drawing No 3802/01	Revision A