


APPENDIX 3

De Havilland Place Recommendation

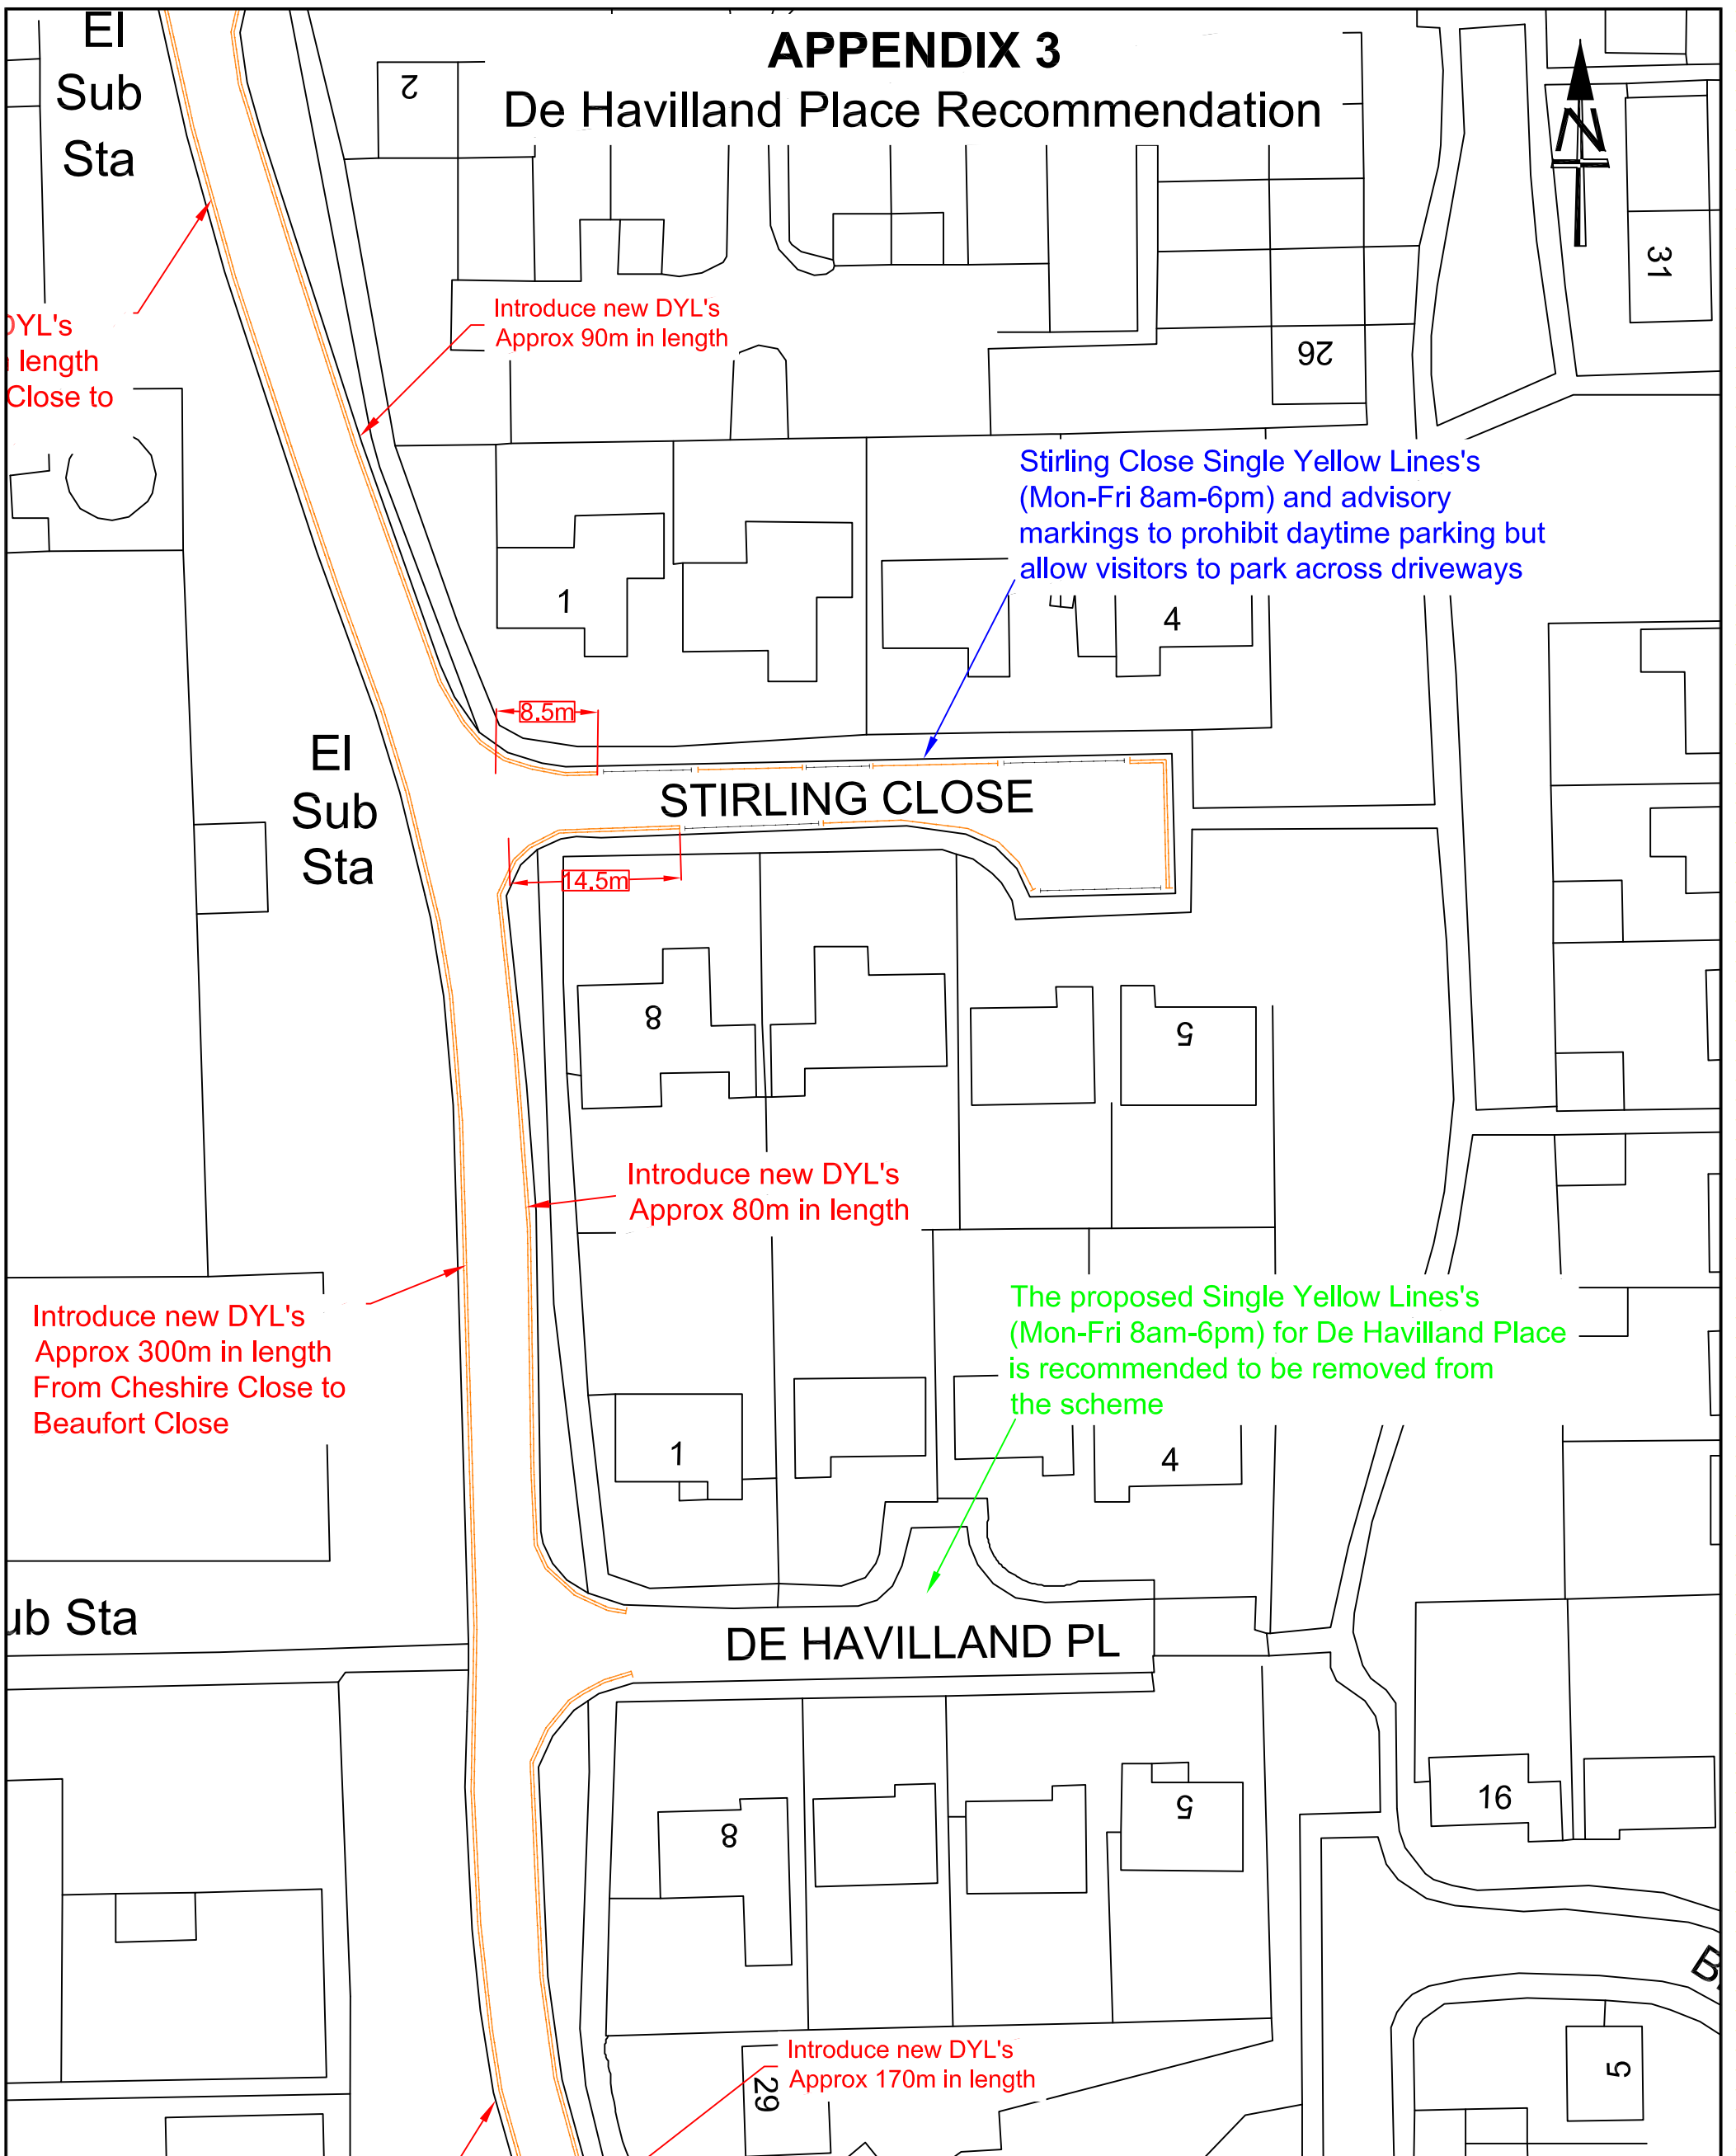


NOTES:

Wiltshire Council
Where everybody matters
Traffic & Network Management
County Hall, Bythesea Road, Trowbridge
Wiltshire, BA14 8JD
Tel: 0300 4560100
Website: www.wiltshire.gov.uk

This map is reproduced from Ordnance Survey material with the permission of Ordnance Survey on behalf of the Controller of Her Majesty's Stationery Office © Crown copyright.
Unauthorised reproduction infringes Crown Copyright and may lead to prosecution or Civil Proceedings.
Wiltshire Council (100049050) 2012

F					
E					
D					
C					
B	13/12/2013	JGM	AS	JGM	CABINET RECOMMENDATION
A	06/05/2013	JGM	***	***	PARISH COMMENTS
O	10/04/2013	JGM	AS	JGM	ORIGINAL
REV	DATE	DRAWN	CHECK	APPRV	DESCRIPTION
DRAWING PURPOSE: DRAFT					

PROJECT: 2012/2013 WAITING RESTRICTIONS REVIEW MELKSHAM WITHOUT PARISH COUNCIL REQUESTS			
DRAWING TITLE: INITIAL DRAFT PROPOSALS PARISH CONSULTATION ONLY HALIFAX RD, CHESHIRE CL, STIRLING CL & DE HAVILLAND			
SCALES:	1:750	SHEET SIZE:	A3
DRAWING No.	MELKSWO/2013/D02	REVISION:	B
FILE REF:	2013 DRAFT PROPOSALS		

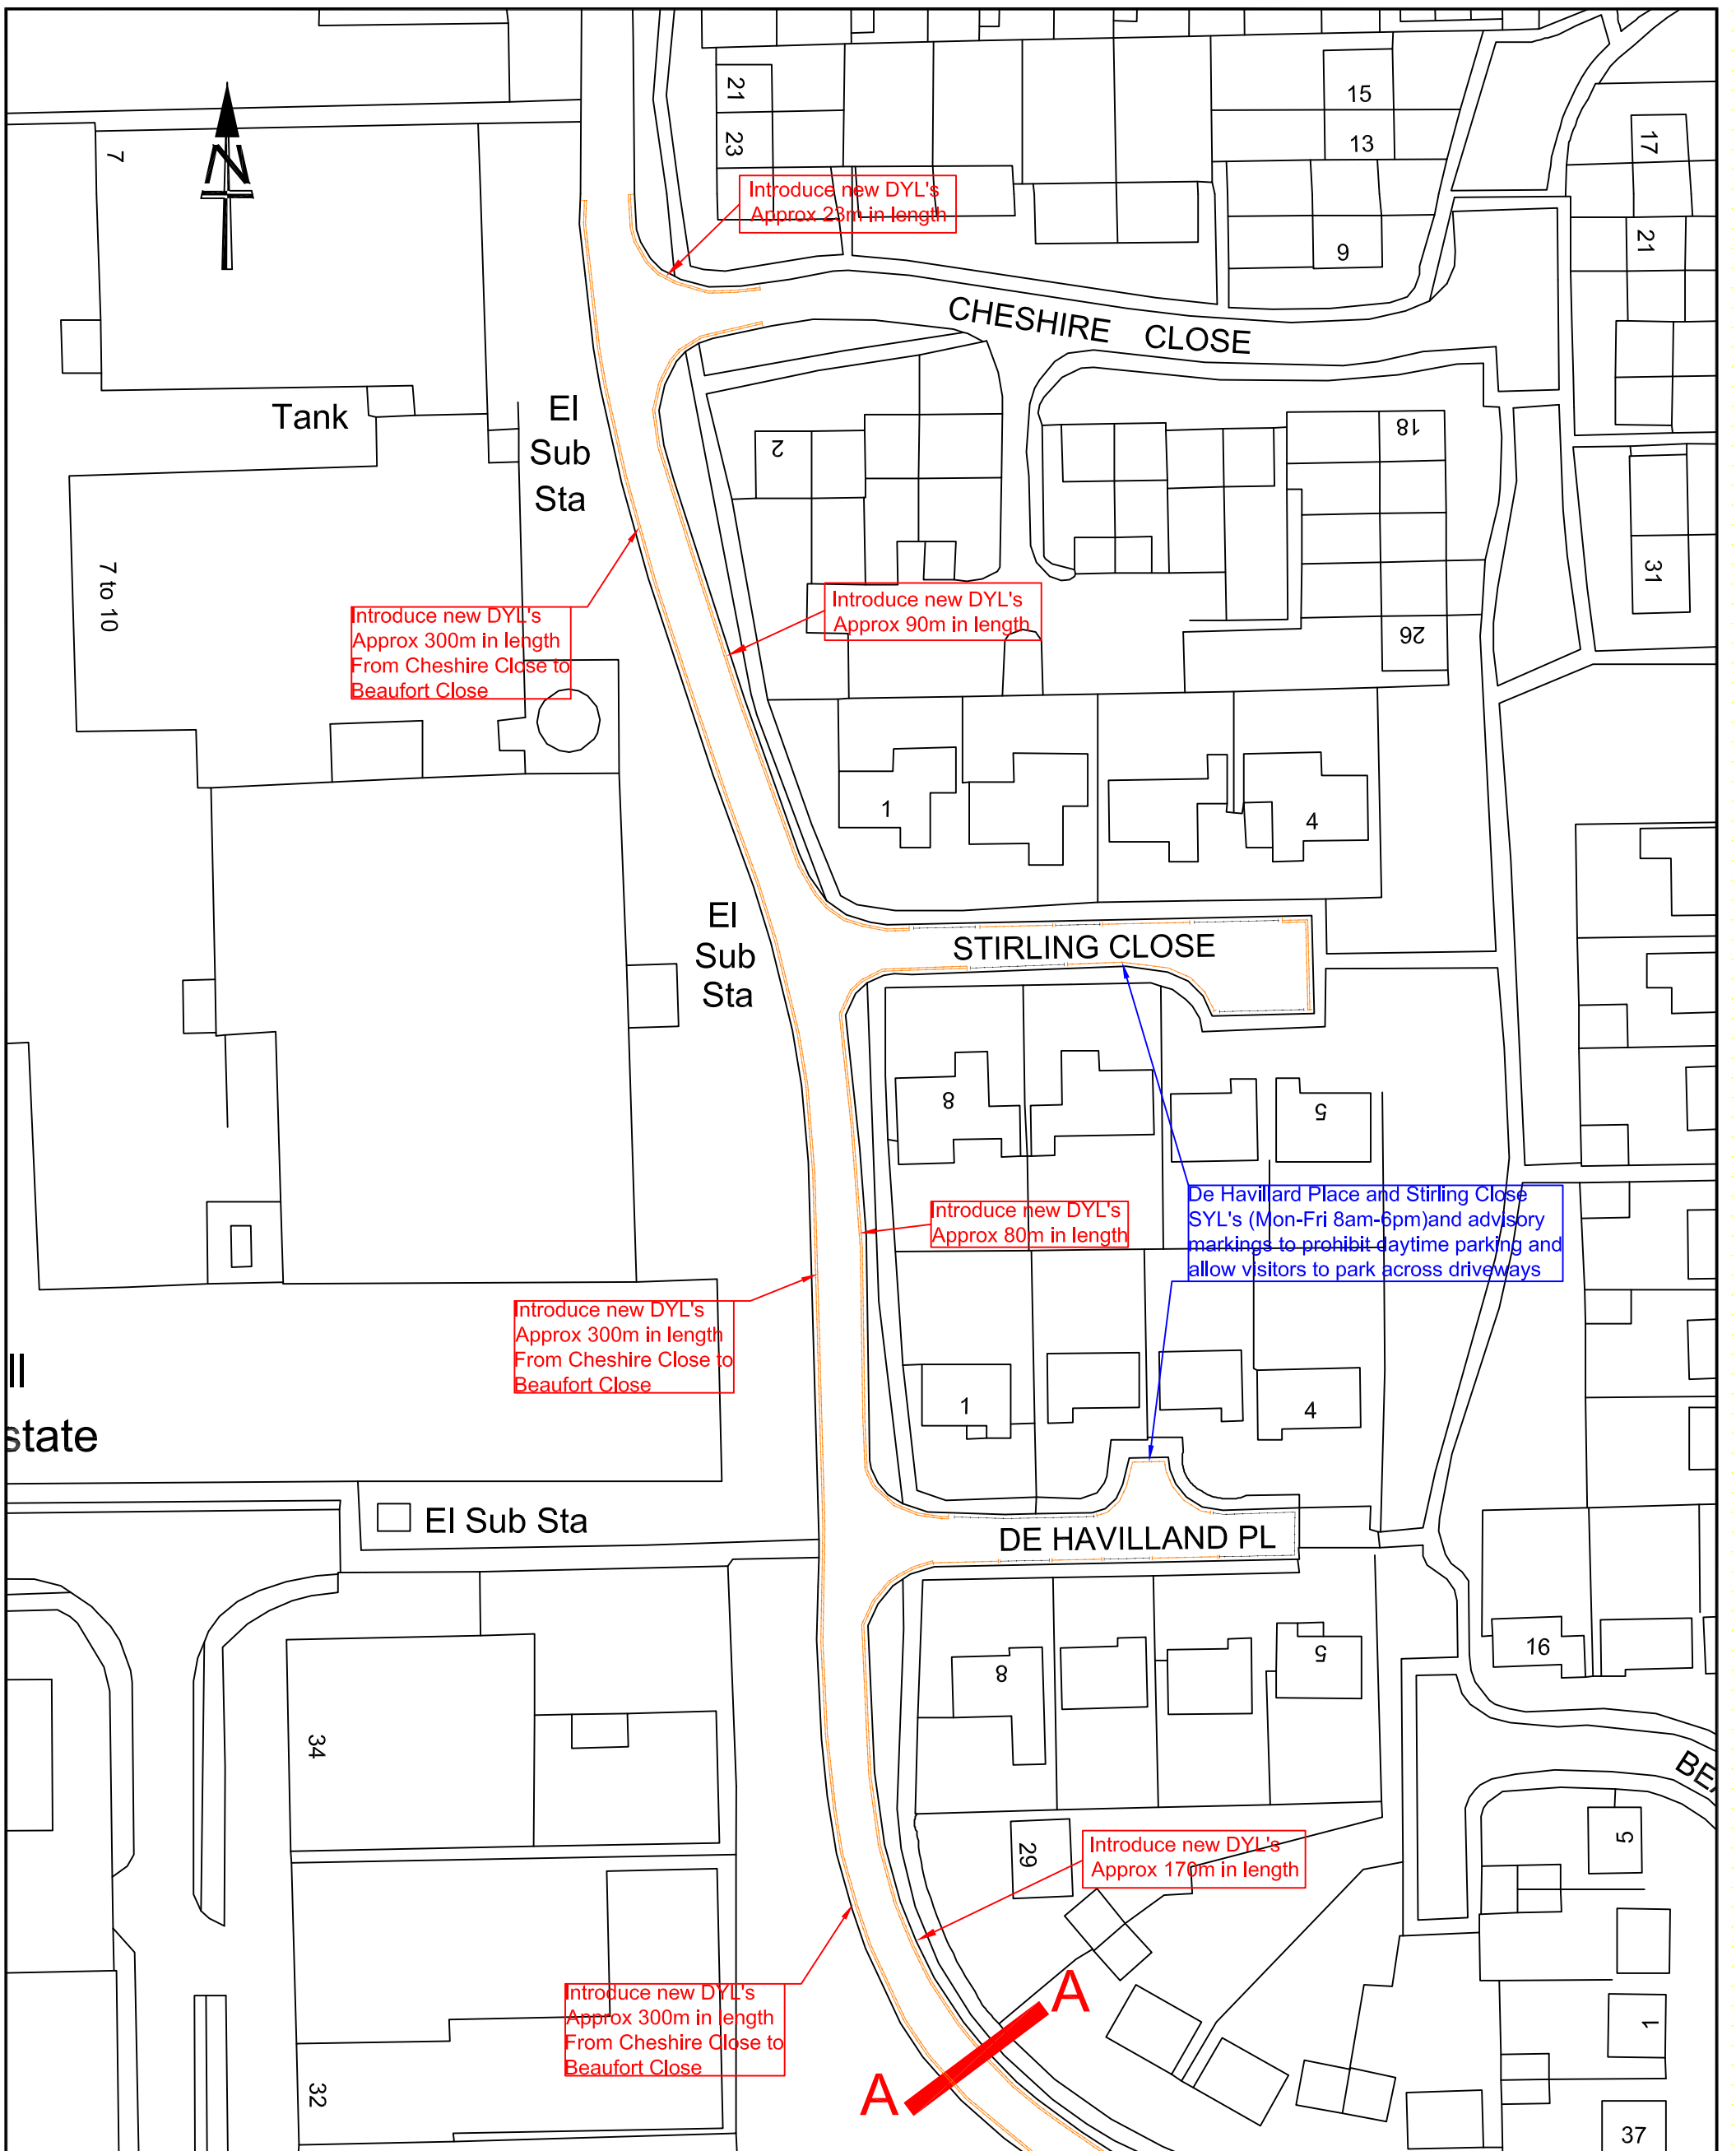

NOTES:

Wiltshire Council
Where everybody matters

Traffic & Network Management

County Hall, Bythesea Road, Trowbridge
Wiltshire, BA14 8JD

Tel: 0300 4560100
Website: www.wiltshire.gov.uk

This map is reproduced from Ordnance Survey material
with the permission of Ordnance Survey on behalf of the
Controller of Her Majesty's Stationery Office
© Crown copyright.

Unauthorised reproduction infringes Crown Copyright
and may lead to prosecution or Civil Proceedings.

Wiltshire Council (100049050) 2012

F					
E					
D					
C					
B					
A	06/05/2013	JGM	***	***	PARISH COMMENTS
O	10/04/2013	JGM	***	***	ORIGINAL
REV	DATE	DRAWN	CHECK	APPRV	DESCRIPTION

DRAWING PURPOSE:

DRAFT

PROJECT:

2012/2013 WAITING RESTRICTIONS REVIEW
MELKSHAM WITHOUT PARISH COUNCIL REQUESTS

DRAWING TITLE:

INITIAL DRAFT PROPOSALS
PARISH CONSULTATION ONLY
HALIFAX RD, CHESHIRE CL, STIRLING CL & DE HAVILLAND

SCALES:

1:750

SHEET SIZE:

A3

DRAWING No.


MELKSWO/2013/D02

REVISION:

A

FILE REF:

2013 DRAFT PROPOSALS

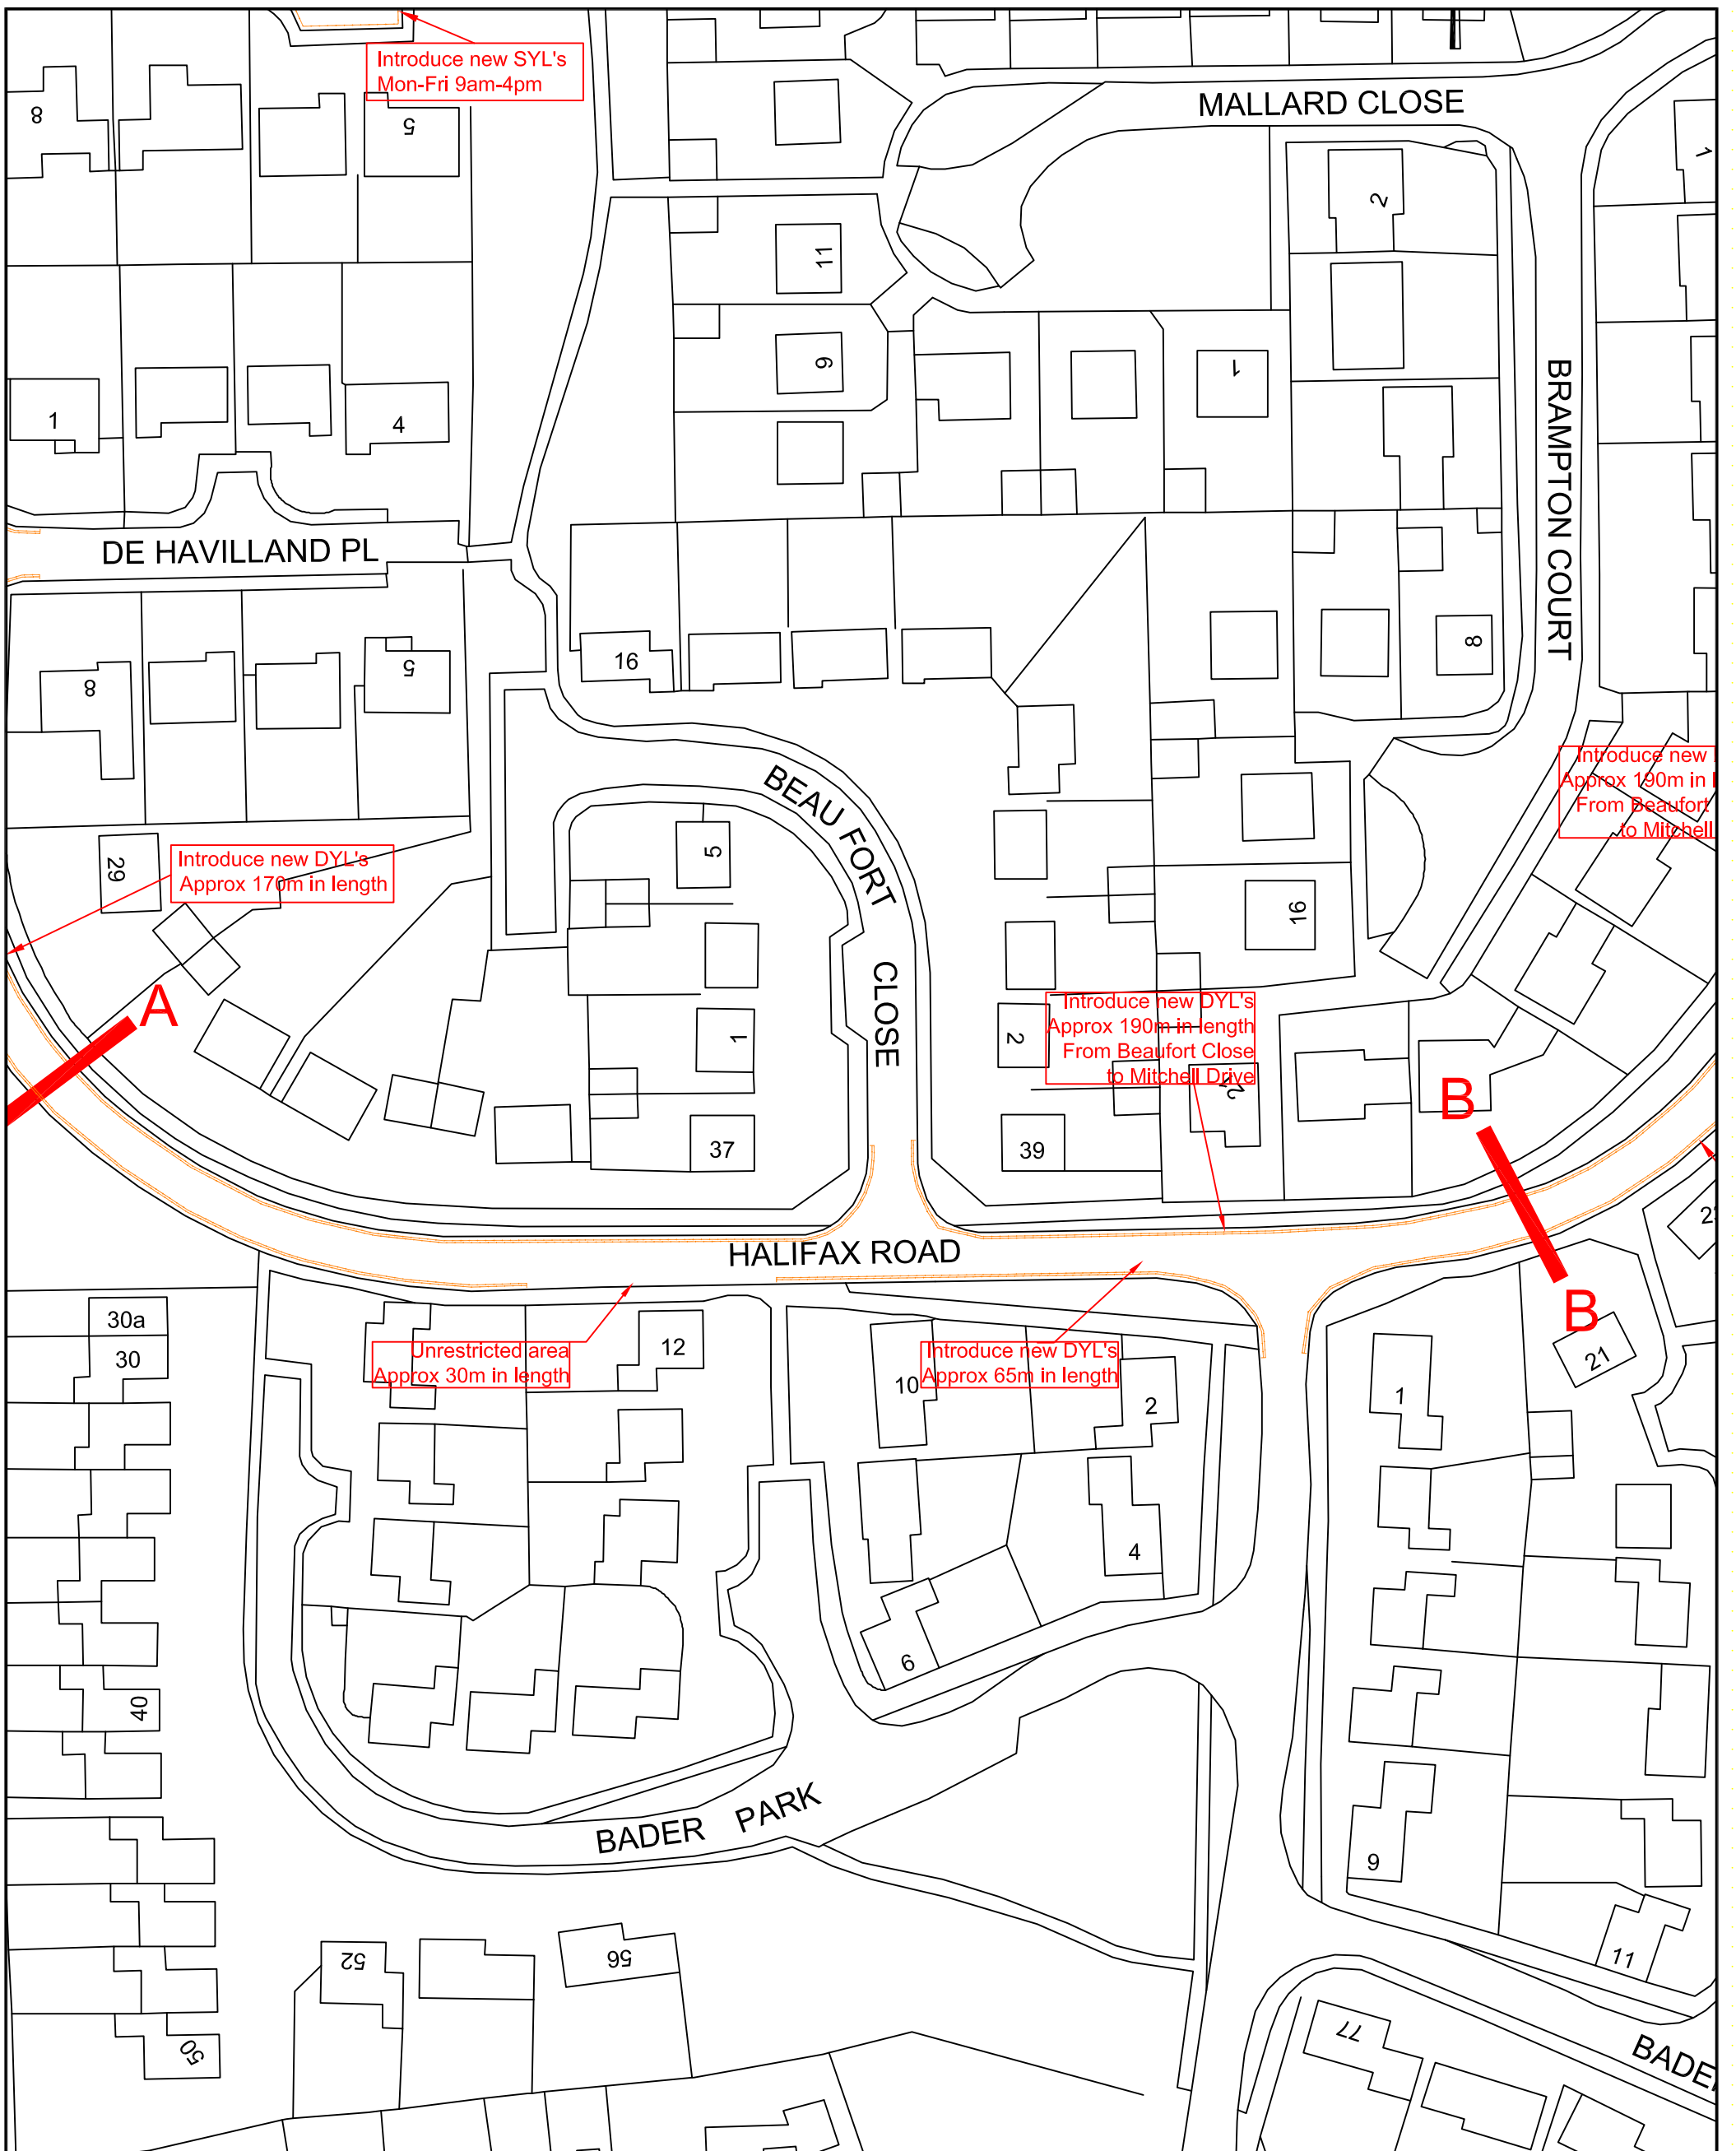

NOTES:



Traffic & Network Management

County Hall, Bythesea Road, Trowbridge
Wiltshire, BA14 8JD

Tel: 0300 4560100
Website: www.wiltshire.gov.uk

This map is reproduced from Ordnance Survey material with the permission of Ordnance Survey on behalf of the Controller of Her Majesty's Stationery Office © Crown copyright.

Unauthorised reproduction infringes Crown Copyright and may lead to prosecution or Civil Proceedings.

Wiltshire Council (100049050) 2012

F					
E					
D					
C					
B					
A	29/04/2013	JGM	***	***	PARISH COMMENTS
O	10/04/2013	JGM	***	***	ORIGINAL
REV	DATE	DRAWN	CHECK	APPRV	DESCRIPTION

DRAWING PURPOSE:

DRAFT

PROJECT:

2012/2013 WAITING RESTRICTIONS REVIEW
MELKSHAM WITHOUT PARISH COUNCIL REQUESTS

DRAWING TITLE:

INITIAL DRAFT PROPOSALS
PARISH CONSULTATION ONLY
HALIFAX ROAD, BADER PARK, BEAUFORT CLOSE

SCALES:

1:750

SHEET SIZE:

A3

DRAWING No.


MELKSWO/2013/D03

REVISION:

A

FILE REF:

2013 DRAFT PROPOSALS

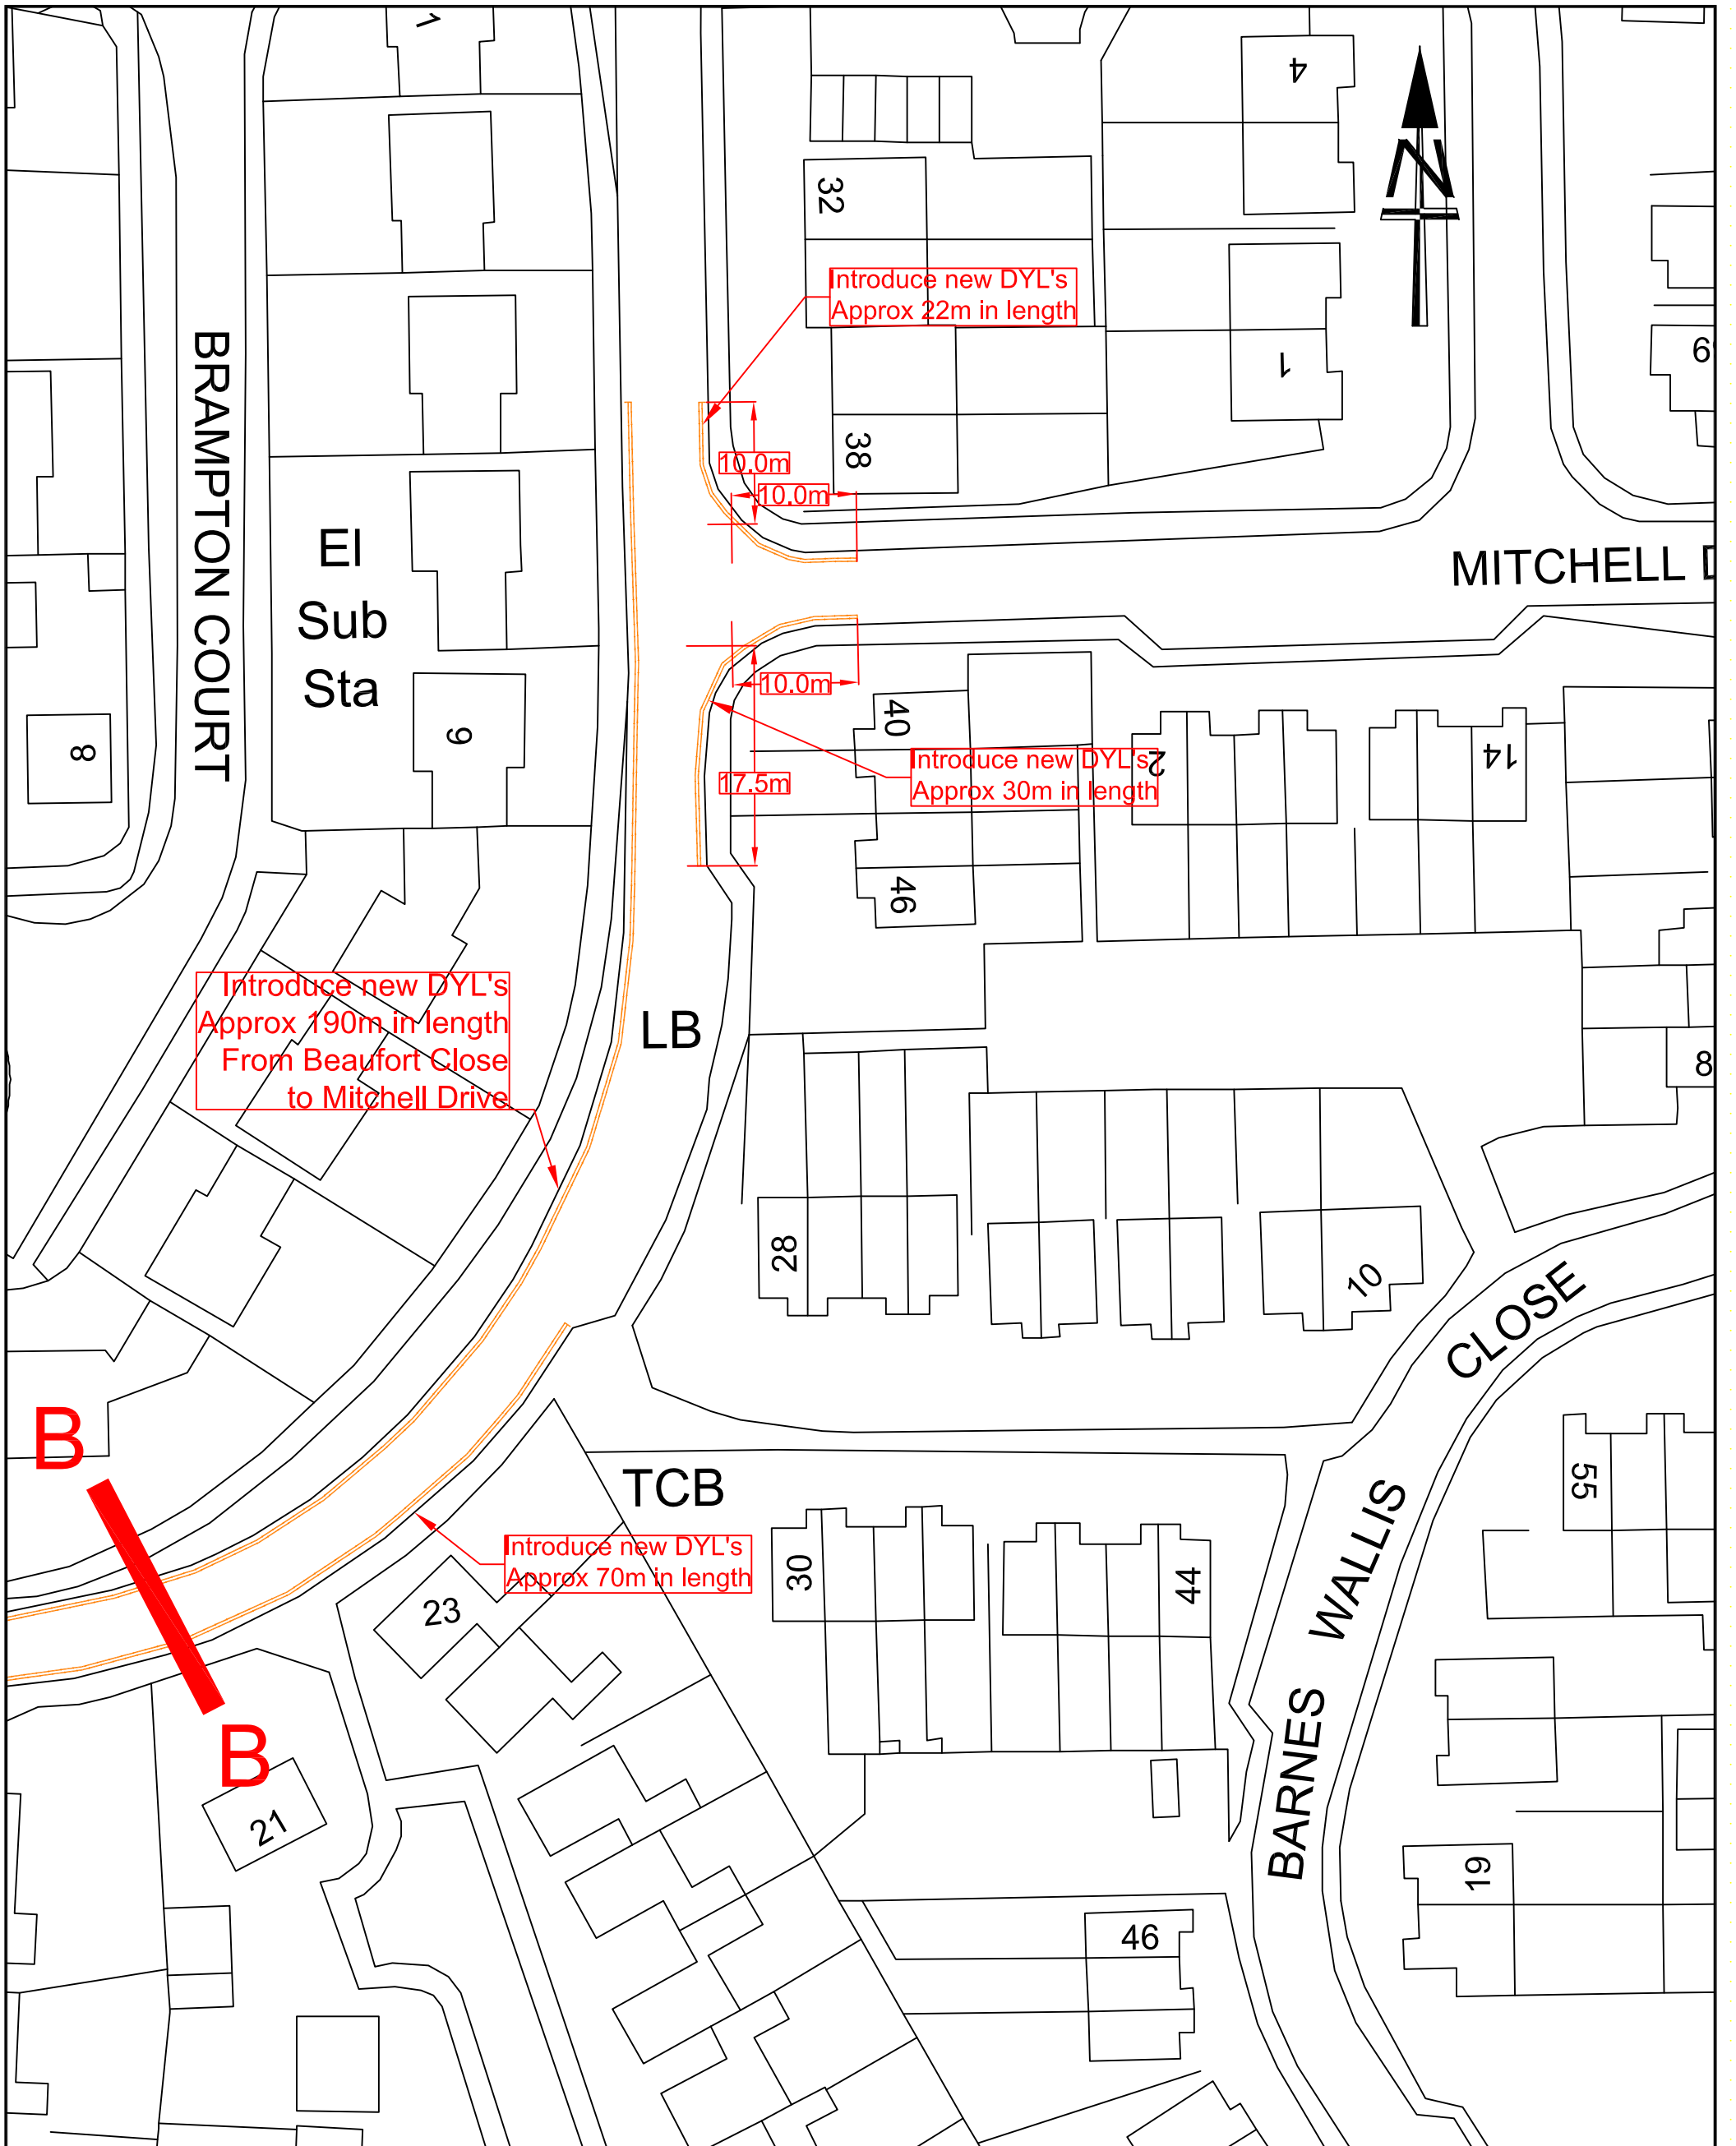

NOTES:

Wiltshire Council
Where everybody matters

Traffic & Network Management

County Hall, Bythesea Road, Trowbridge
Wiltshire, BA14 8JD

Tel: 0300 4560100
Website: www.wiltshire.gov.uk

This map is reproduced from Ordnance Survey material with the permission of Ordnance Survey on behalf of the Controller of Her Majesty's Stationery Office © Crown copyright.

Unauthorised reproduction infringes Crown Copyright and may lead to prosecution or Civil Proceedings.

Wiltshire Council (100049050) 2012

F					
E					
D					
C					
B					
A					
O	10/04/2013	JGM	***	***	ORIGINAL
REV	DATE	DRAWN	CHECK	APPRV	DESCRIPTION

DRAWING PURPOSE:

DRAFT

PROJECT:

2012/2013 WAITING RESTRICTIONS REVIEW
MELKSHAM WITHOUT PARISH COUNCIL REQUESTS

DRAWING TITLE:

INITIAL DRAFT PROPOSALS
PARISH CONSULTATION ONLY
HALIFAX ROAD & MITCHELL DRIVE

SCALES:

1:500

SHEET SIZE:

A3

DRAWING No.


MELKSWO/2013/D04

REVISION:

*

FILE REF:

2013 DRAFT PROPOSALS

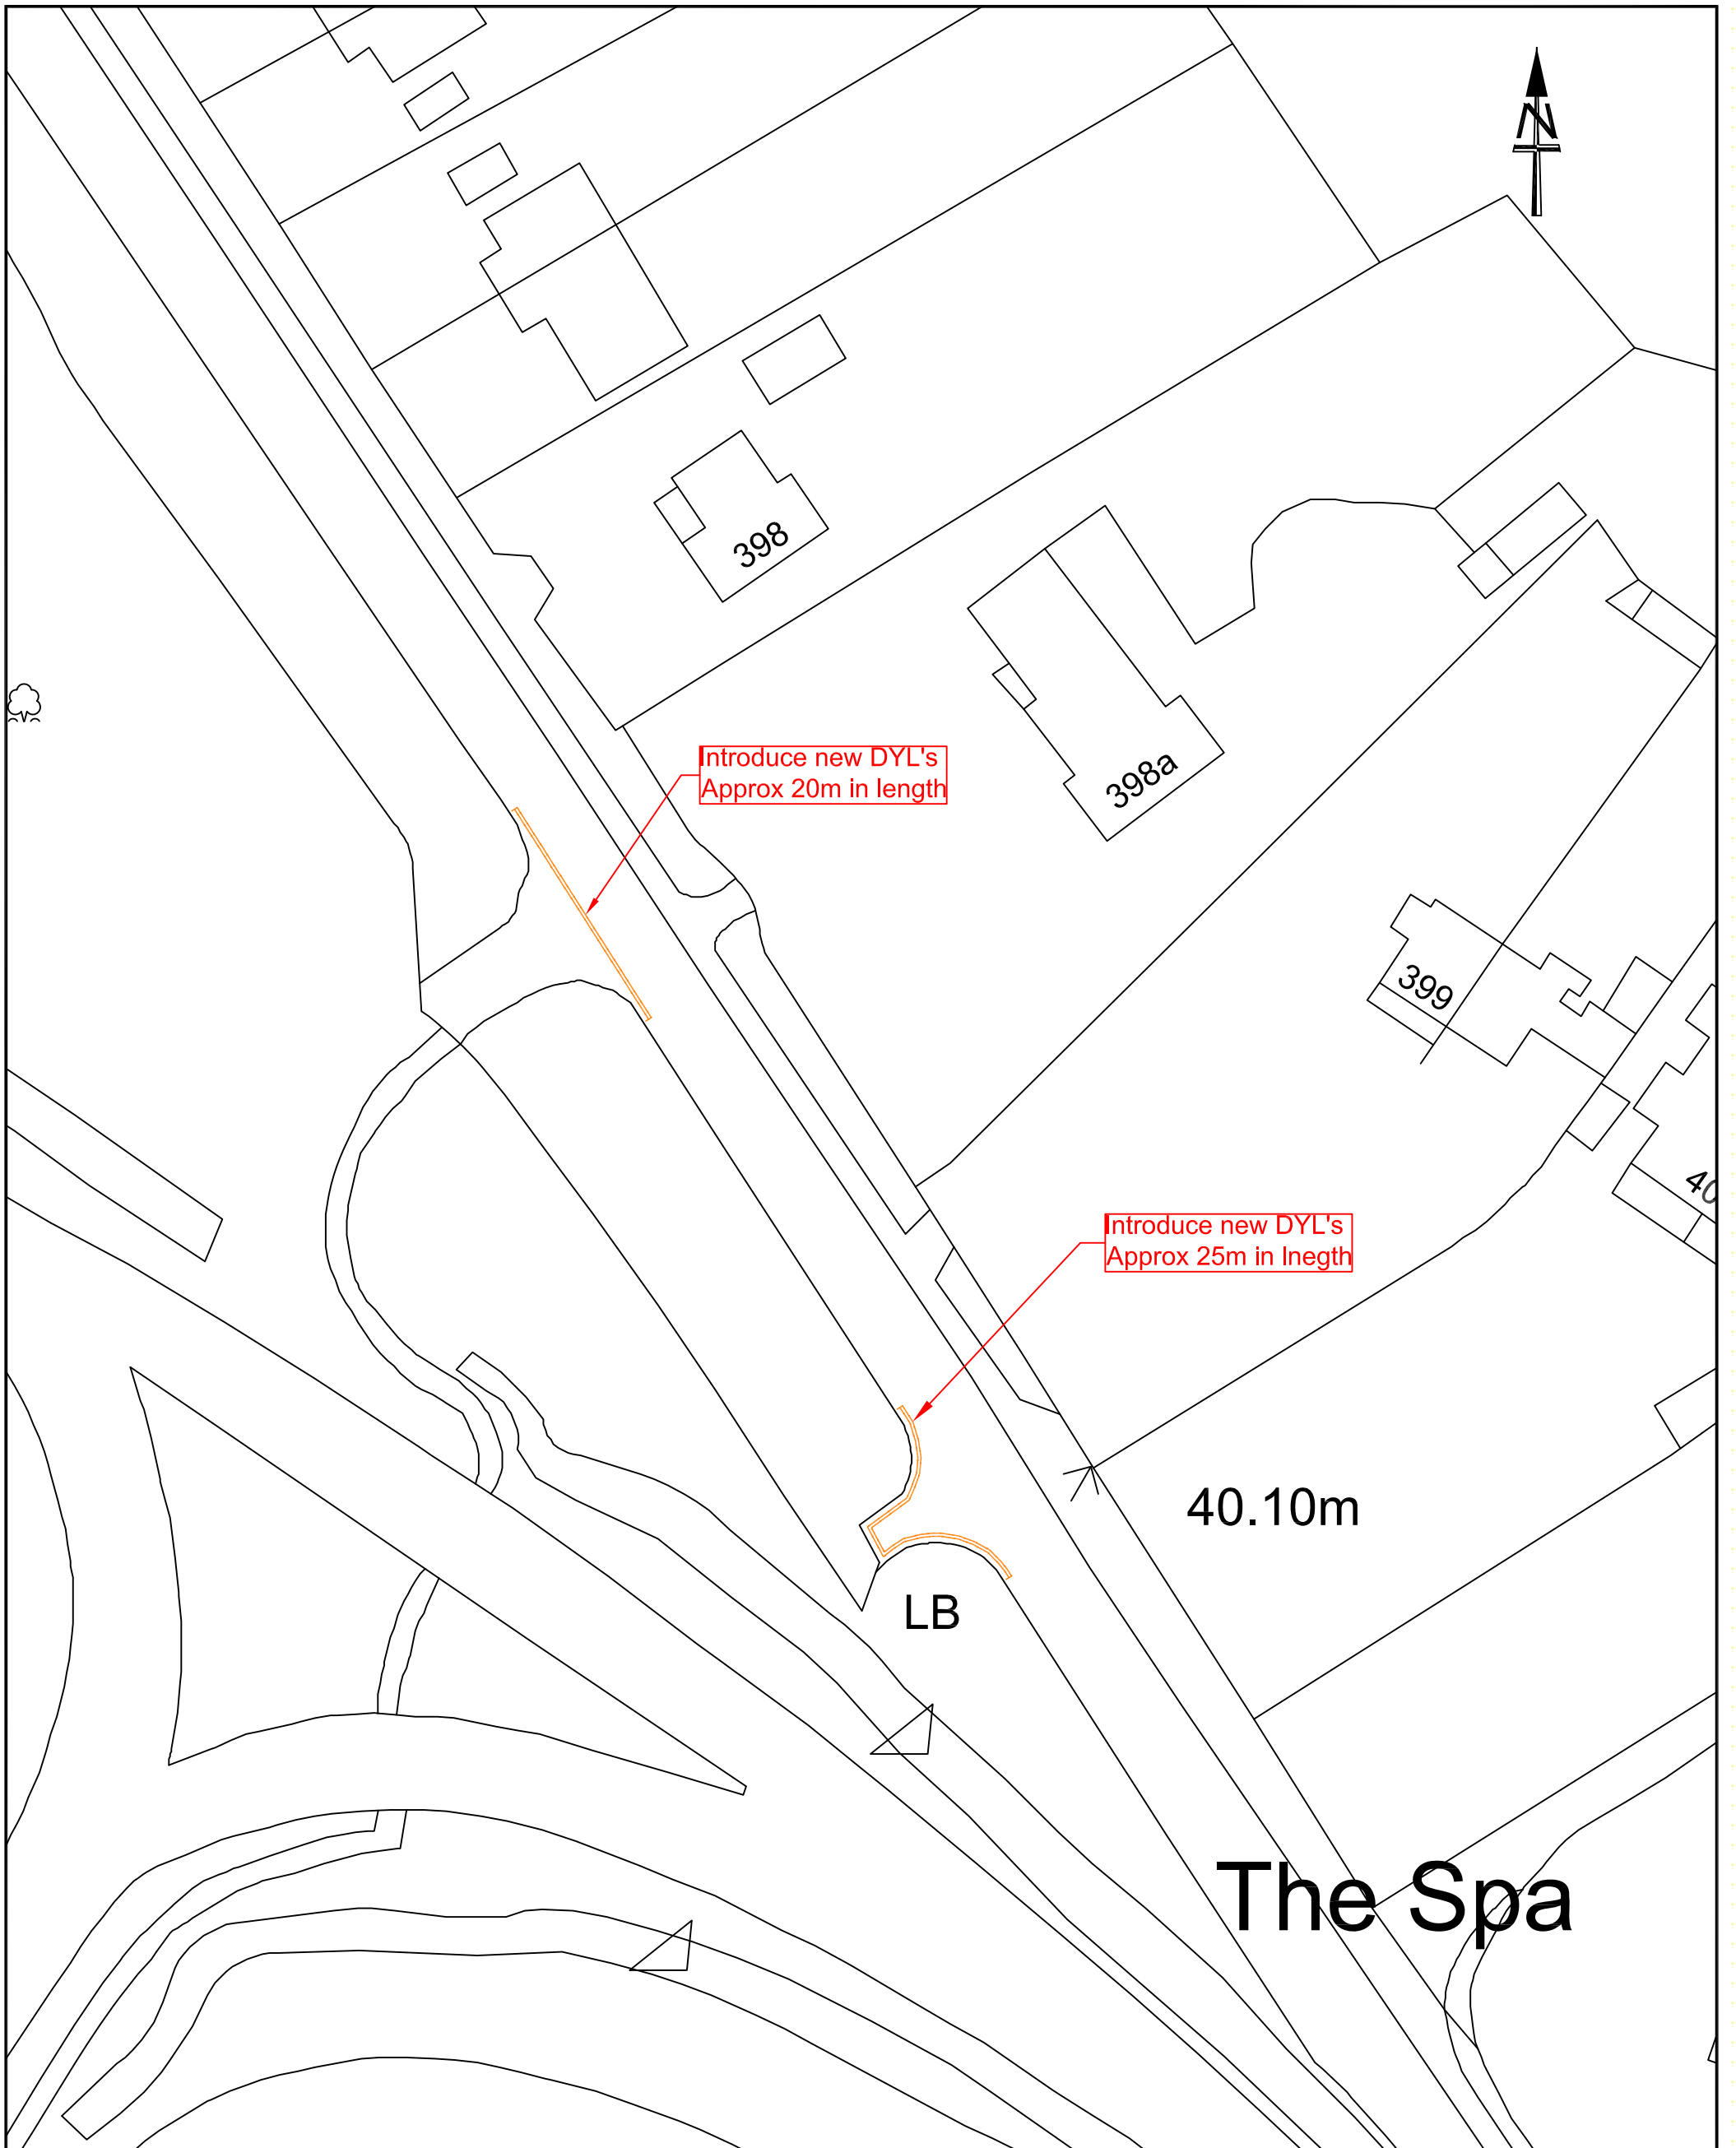


NOTES:


Wiltshire Council
 Where everybody matters
Traffic & Network Management
 County Hall, Bythesea Road, Trowbridge
 Wiltshire, BA14 8JD
 Tel: 0300 4560100
 Website: www.wiltshire.gov.uk

This map is reproduced from Ordnance Survey material with the permission of Ordnance Survey on behalf of the Controller of Her Majesty's Stationery Office © Crown copyright.
 Unauthorised reproduction infringes Crown Copyright and may lead to prosecution or Civil Proceedings.
 Wiltshire Council (100049050) 2012

F					
E					
D					
C					
B					
A					
O	10/04/2013	JGM	***	***	ORIGINAL
REV	DATE	DRAWN	CHECK	APPRV	DESCRIPTION
DRAWING PURPOSE:					
DRAFT					

PROJECT:			
2012/2013 WAITING RESTRICTIONS REVIEW MELKSHAM WITHOUT PARISH COUNCIL REQUESTS			
DRAWING TITLE:			
INITIAL DRAFT PROPOSALS PARISH CONSULTATION ONLY BATH ROAD (THE SPA)			
SCALES:	1:500	SHEET SIZE:	A3
DRAWING No.	MELKSWO/2013/D05	REVISION:	*
FILE REF:	2013 DRAFT PROPOSALS		

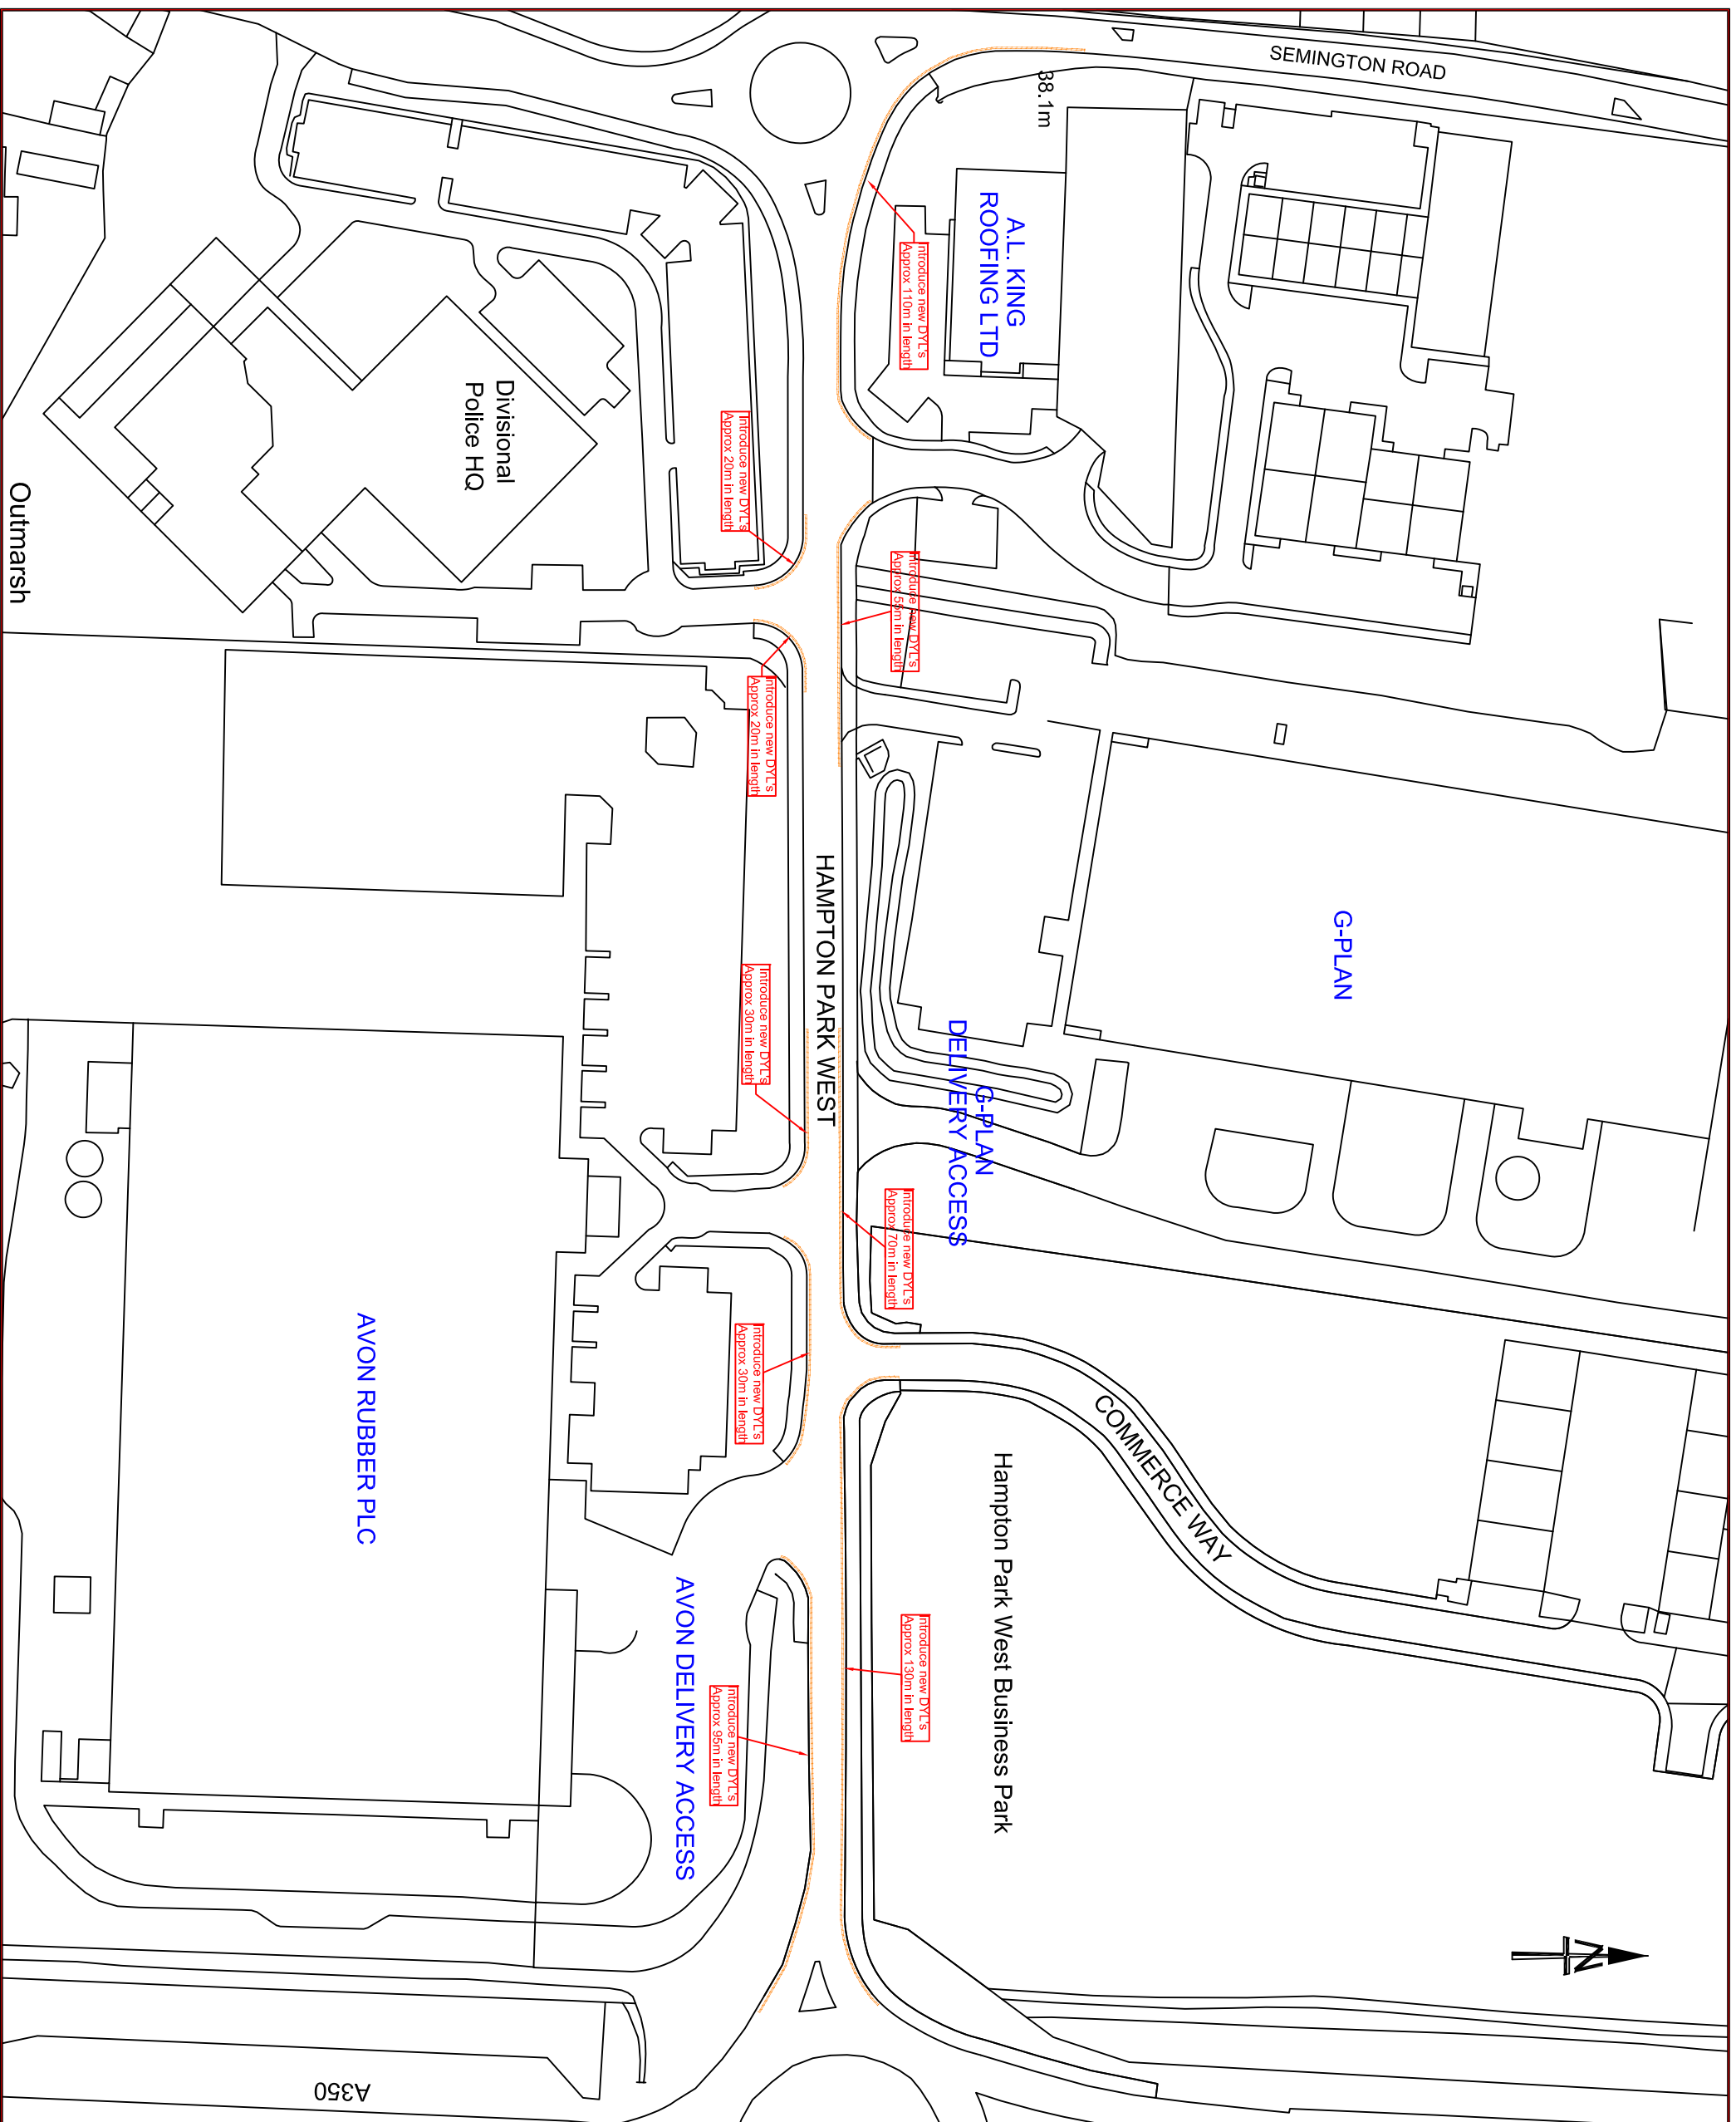

NOTES:

This map is reproduced from Ordnance Survey material with the permission of Ordnance Survey on behalf of the Controller of Her Majesty's Stationary Office
 © Crown copyright.
 Unauthorised reproduction infringes Crown Copyright and may lead to prosecution or Civil Proceedings.
 Wiltshire Council (100049050) 2012

Wiltshire Council
 Where everybody matters
Traffic & Network Management
 County Hall, Bythessae Road, Trowbridge
 Wiltshire, BA14 8JD
 Tel: 0300 4560100
 Website: www.wiltshire.gov.uk

F			
E			
D			
C			
B			
A			
O	4/20/13	J.G.M	*** ORIGINAL ***
REV	DATE	DRAWN	CHECK
			APPROV
			DESCRIPTION


DRAWING PURPOSE:
DRAFT

PROJECT:
 2012/2013 WAITING RESTRICTIONS REVIEW
 MELKSHAM WITHOUT PARISH COUNCIL REQUESTS

DRAWING TITLE:
 INITIAL DRAFT PROPOSALS
 PARISH CONSULTATION ONLY
 HAMPTON PARK WEST BUSINESS PARK

SCALES: 1:1250 SHEET SIZE: A3
 DRAWING No. MELKSWO/2013/D06 REVISION: .
 FILE REF: 2013 DRAFT PROPOSALS

A350

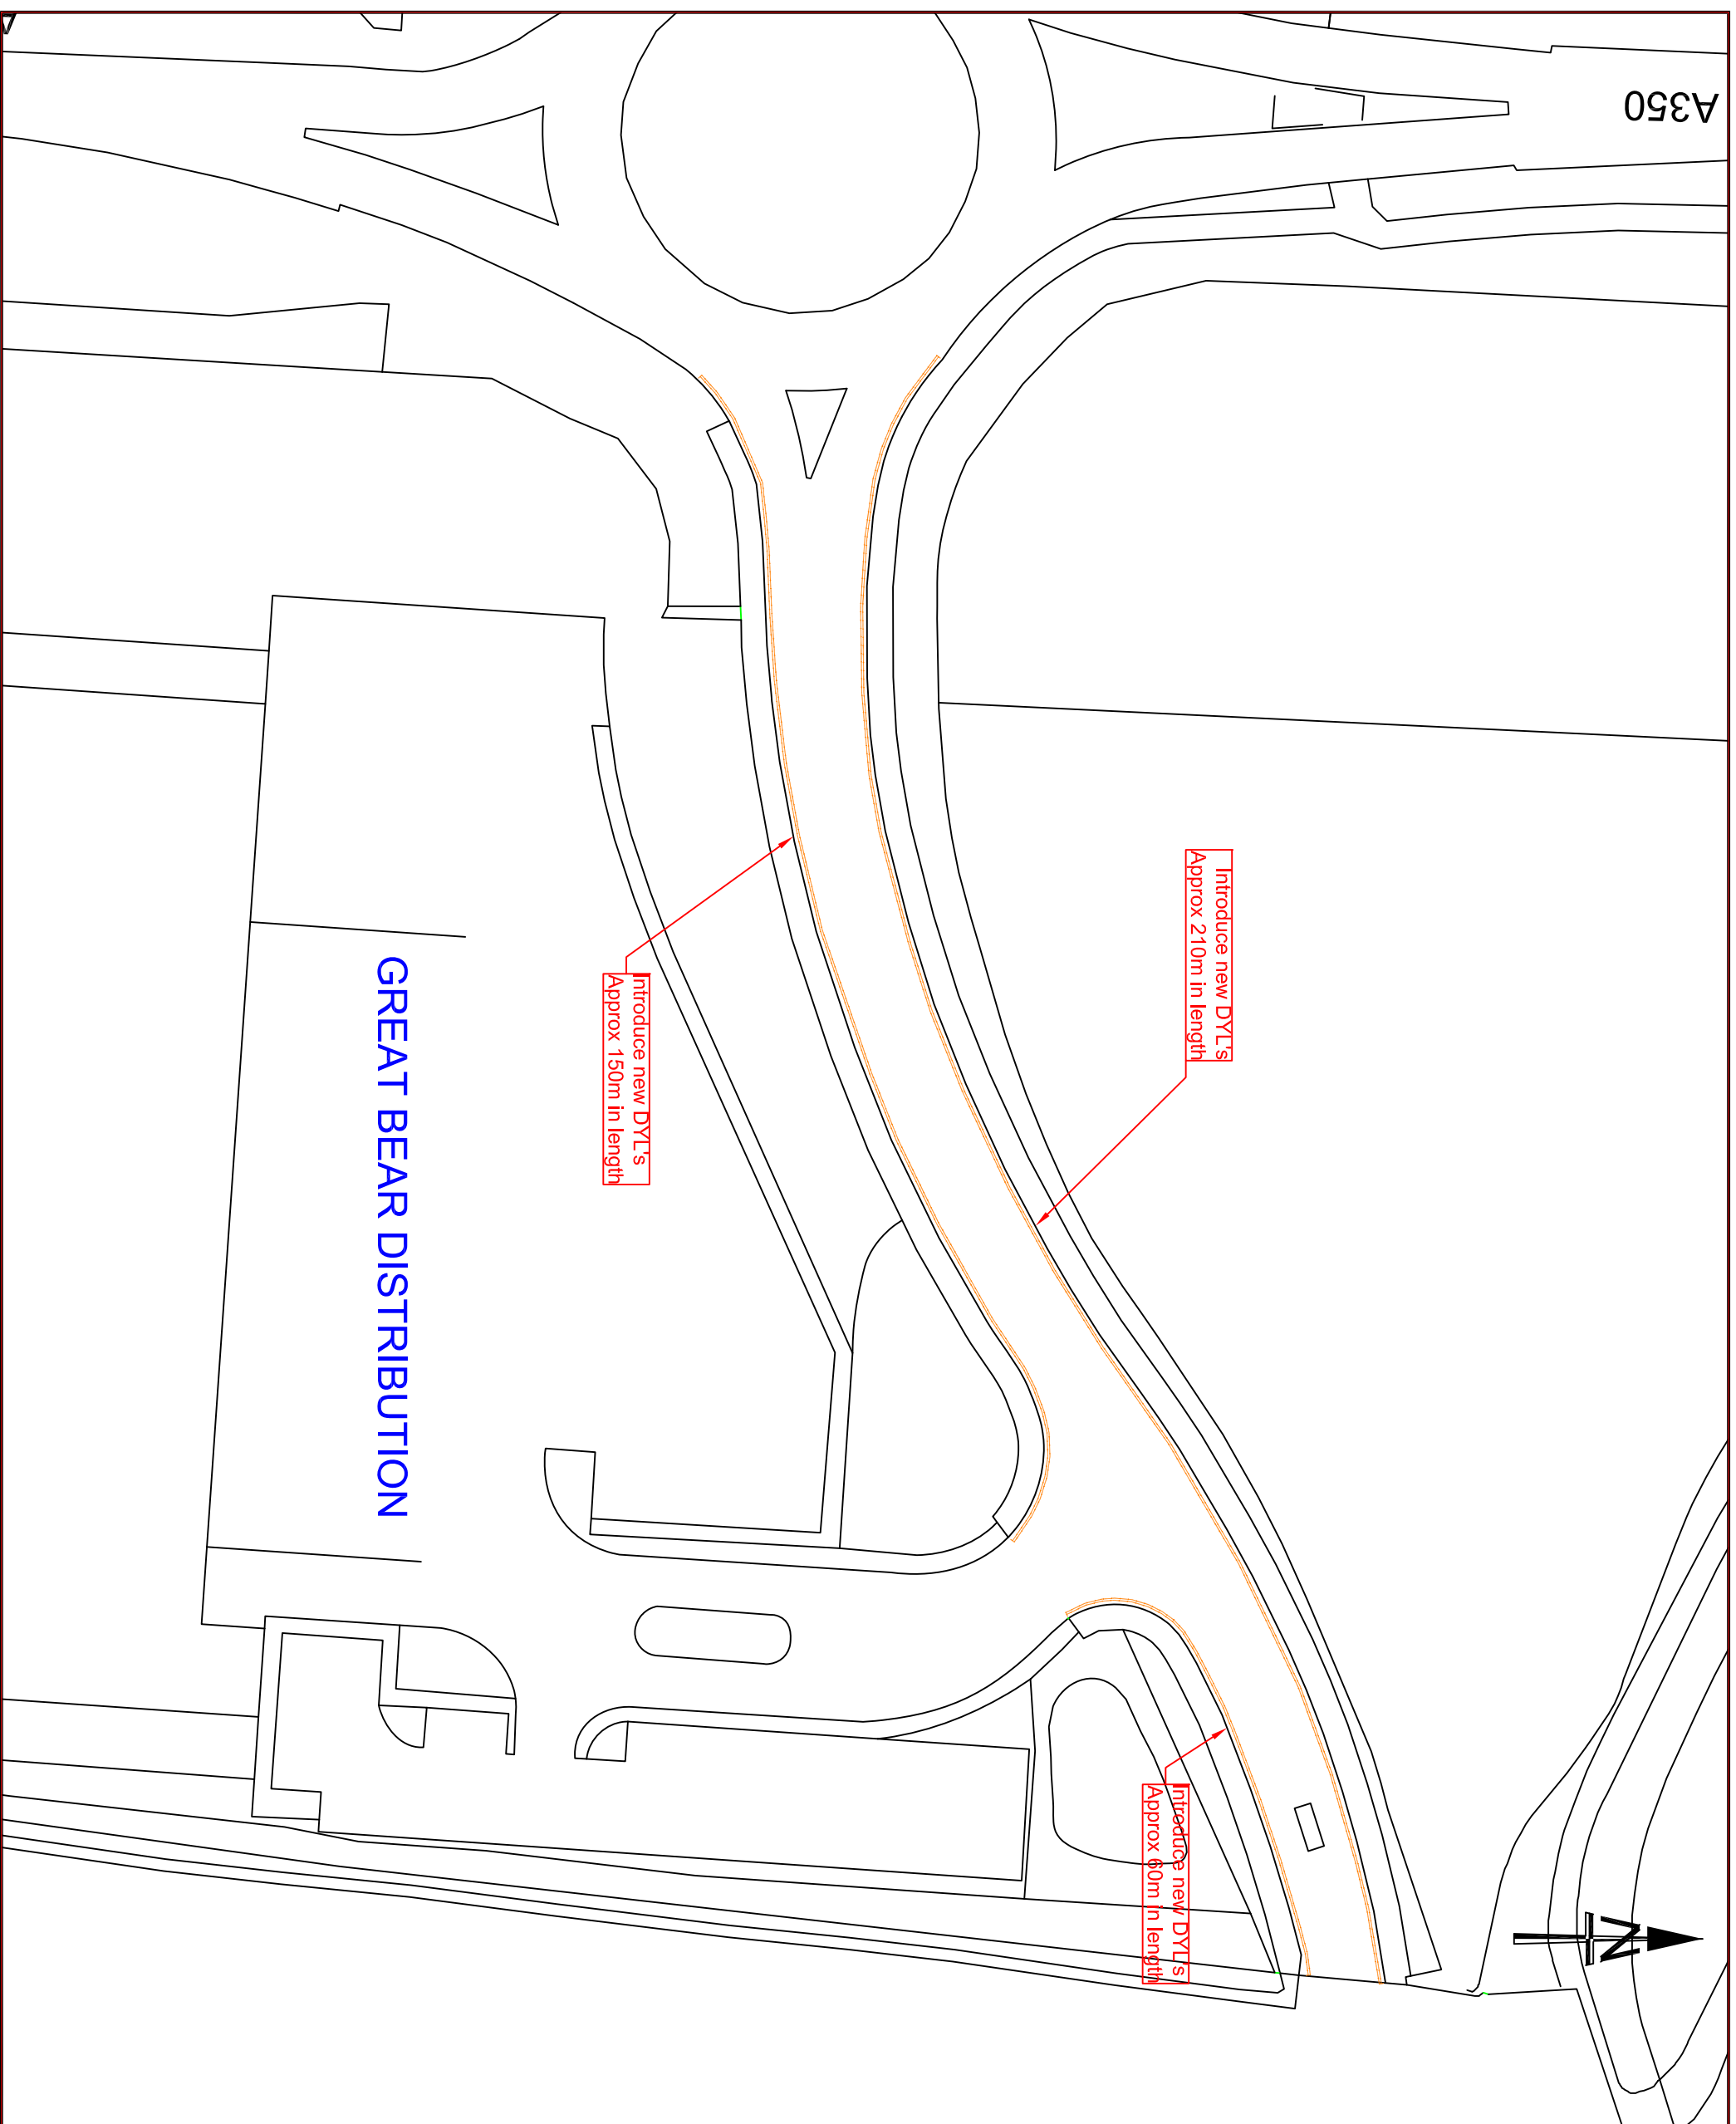

GREAT BEAR DISTRIBUTION

NOTES:

This map is reproduced from Ordnance Survey material with the permission of Ordnance Survey on behalf of the Controller of Her Majesty's Stationary Office
 © Crown copyright.
 Unauthorised reproduction infringes Crown Copyright and may lead to prosecution or Civil Proceedings.
 Wiltshire Council (100049050) 2012

Wiltshire Council *Where everybody matters*
Traffic & Network Management
 County Hall, Bytesssea Road, Trowbridge
 Wiltshire, BA14 8JD
 Tel: 0300 4560100
 Website: www.wiltshire.gov.uk

F					
E					
D					
C					
B					
A					
O	21/03/13	J.G.M	***	***	ORIGINAL
REV	DATE	DRAWN	CHECK	APPROV	DESCRIPTION

DRAWING PURPOSE:
DRAFT

PROJECT:
 2012/2013 WAITING RESTRICTIONS REVIEW
 MELKSHAM WITHOUT PARISH COUNCIL REQUESTS

DRAWING TITLE:
 INITIAL DRAFT PROPOSALS
 PARISH CONSULTATION ONLY
 HAMPTON PARK WEST BUSINESS PARK
 PORTIAL ROAD

SCALES:	1:750	SHEET SIZE:	A3
DRAWING No.	MELKSWO/2013/D07	REVISION:	.
FILE REF:	2013 DRAFT PROPOSALS		