

NOTES:
 Area of highway to be stopped up

Wiltshire Council
Where everybody matters
Traffic & Network Management
 County Hall, Blythess Road, Trowbridge
 Wiltshire, BA14 8JD
 Tel: 0300 4500100
 Website: www.wiltshire.gov.uk

This map is reproduced from Ordnance Survey material with the permission of Ordnance Survey on behalf of the Controller of Her Majesty's Stationary Office
 Unauthorised reproduction of this Crown Copyright map may lead to prosecution or Civil Proceedings.
 Wiltshire Council (10004866).2012

REV	DATE	BY	CHKD	DESCRIPTION
0				KFR DMT ORIGINAL
1				REVISION
2				REVISION
3				REVISION
4				REVISION
5				REVISION
6				REVISION
7				REVISION
8				REVISION
9				REVISION

PROJECT:		WESTBURY CATG LOWER ROAD/MONASTERY ROAD EDINGTON JUNCTION IMPROVEMENTS
DRAWING TITLE:		STOPPING UP OF HIGHWAY
SCALES:	1:200	SHEET SIZE: A3
DRAWING No.	2011-008-200	REVISION: 0
FILE REF:	E:\TTC\Projects\2011\Westbury\Westbury\CA100011-008	

INFORMATION

WILTSHIRE COUNCIL
HIGHWAYS ACT 1980
SECTION 116 APPLICATION

Highway at Lower Road/Monastery Road, Edington

Edington Parish Council hereby consents / ~~does not consent~~ * to Wiltshire Council making an application to the Magistrates for an Order under Section 116 of the **Highways Act 1980** providing for the stopping-up of an area of highway on the ground that it is unnecessary for public use. The area is shown hatched blue on the plan on the reverse of this form.

Signed

Malcolm R. Wieck

Please print name.....

MALCOLM R. WIECK

Post held.....

CLERK TO THE COUNCIL


Date

20 May 2014

***Please delete as applicable**

Please return this form to:-

Solicitor to the Council
 Wiltshire Council (Ref: 102704),
 County Hall,
 Trowbridge,
 Wiltshire BA14 8JN

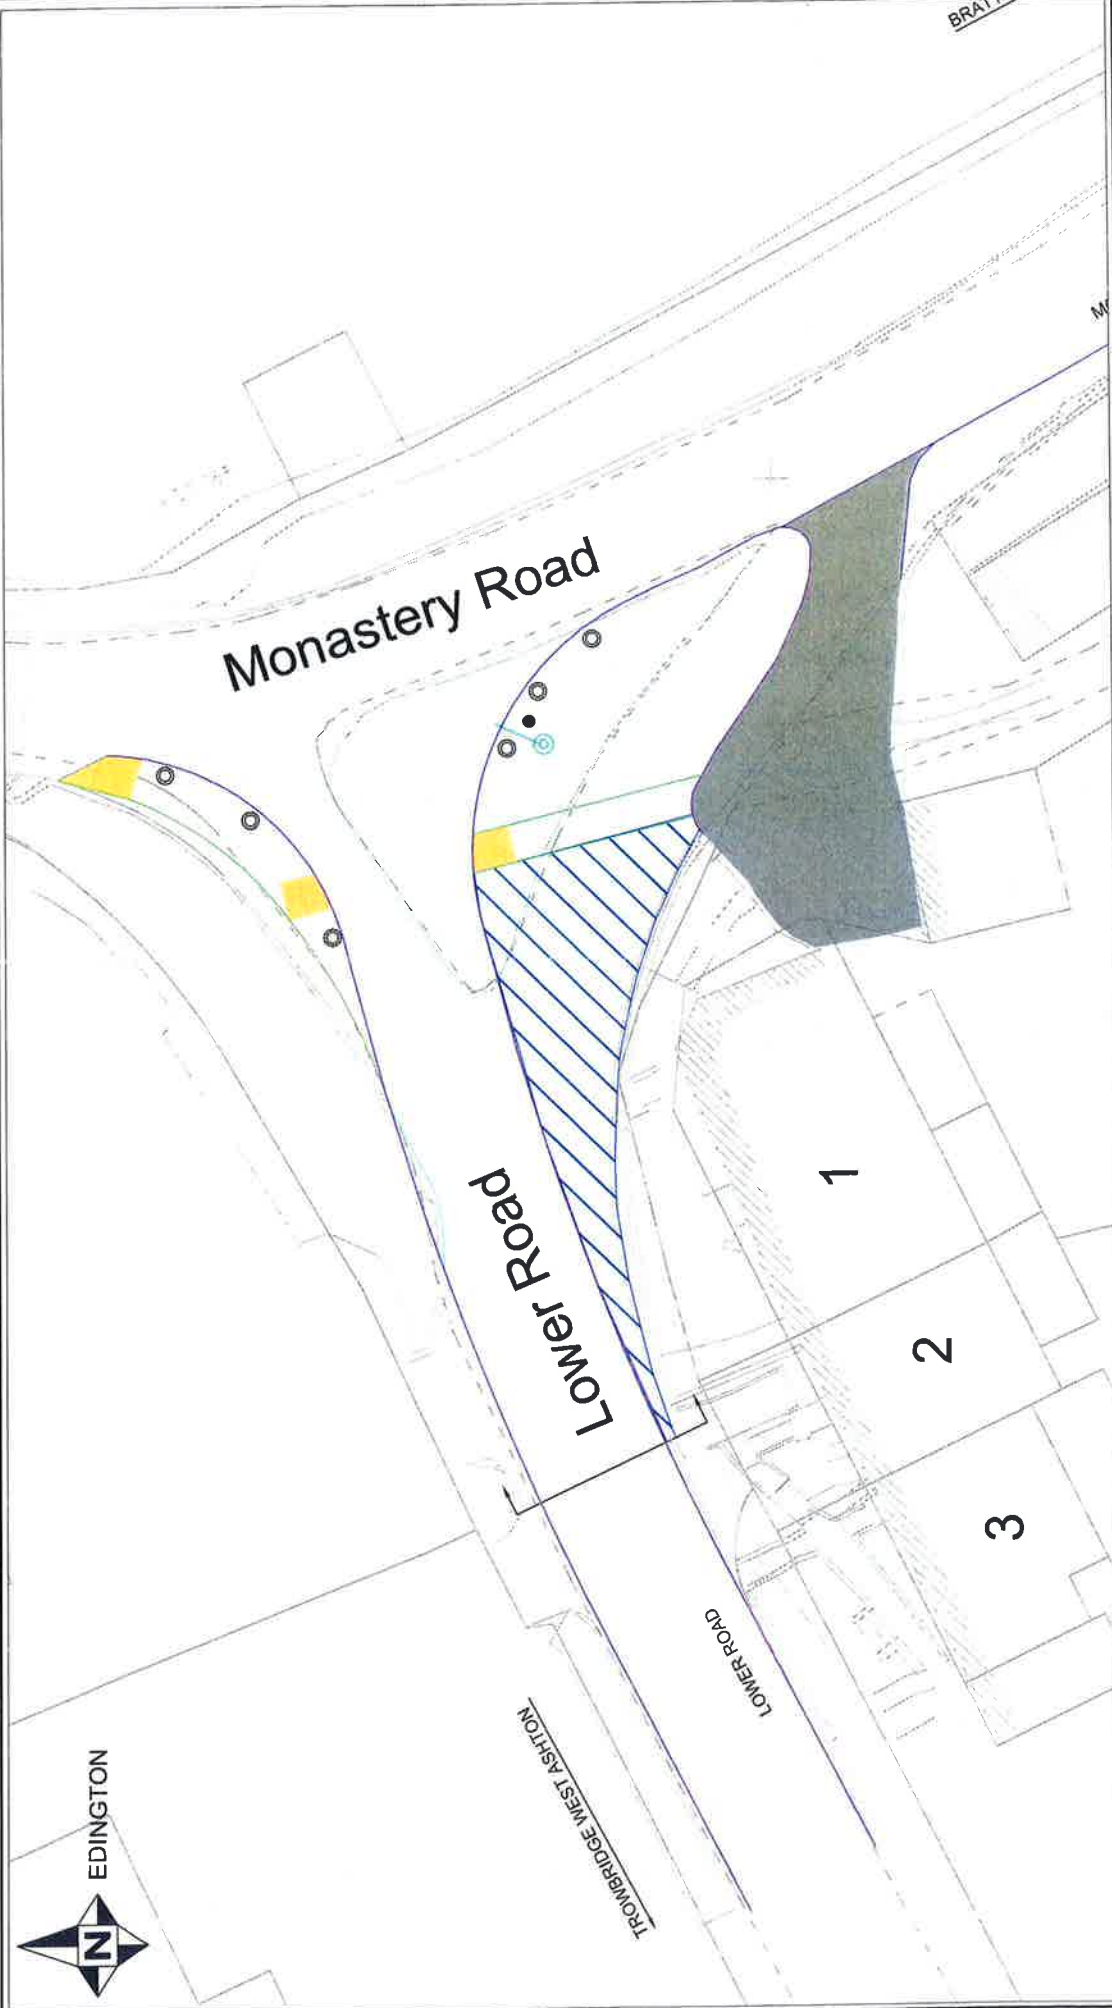

NOTE: Area of highway to be stopped up

Wiltshire Council
 Wiltshire Council
 Traffic & Network Management
 County Hall, Wyke Road, Trowbridge
 Wiltshire, BA14 8JD
 T: 01299 430000
 Wiltshire: www.wiltshire.gov.uk

The map is reproduced from Ordnance Survey material with the permission of Ordnance Survey on behalf of the Controller of Her Majesty's Stationery Office
 © Crown copyright.
 Unauthorised reproduction infringes Crown Copyright and may lead to prosecution or Civil Proceedings.
 Wiltshire Council 100048560 2012

PROJECT:
 WESTBURY CATS
 LOWER ROAD/MONASTERY ROAD, EDINGTON
 JUNCTION IMPROVEMENTS

DRAWING TITLE:
 STOPPING UP OF HIGHWAY

REV	DATE	BY	CHECKED	APPROVED	DESCRIPTION
0	2011	KR	DMT		ORIGINAL

DRAWING PURPOSE:
 INFORMATION

SCALES	SHEET SIZE
1:200	A3

DRAWING No.	REVISION:
2011-086-0010	0

FILE REF: WTT\G:\projects\100048560\Wiltshire\Weather\CAT0011-000

APPENDIX 3

