


Revised 8<sup>th</sup> Aug 2014

NEW ENTRANCE AS APPROVED

RECEIVED

11 AUG 2014

PUBLIC PROTECTION

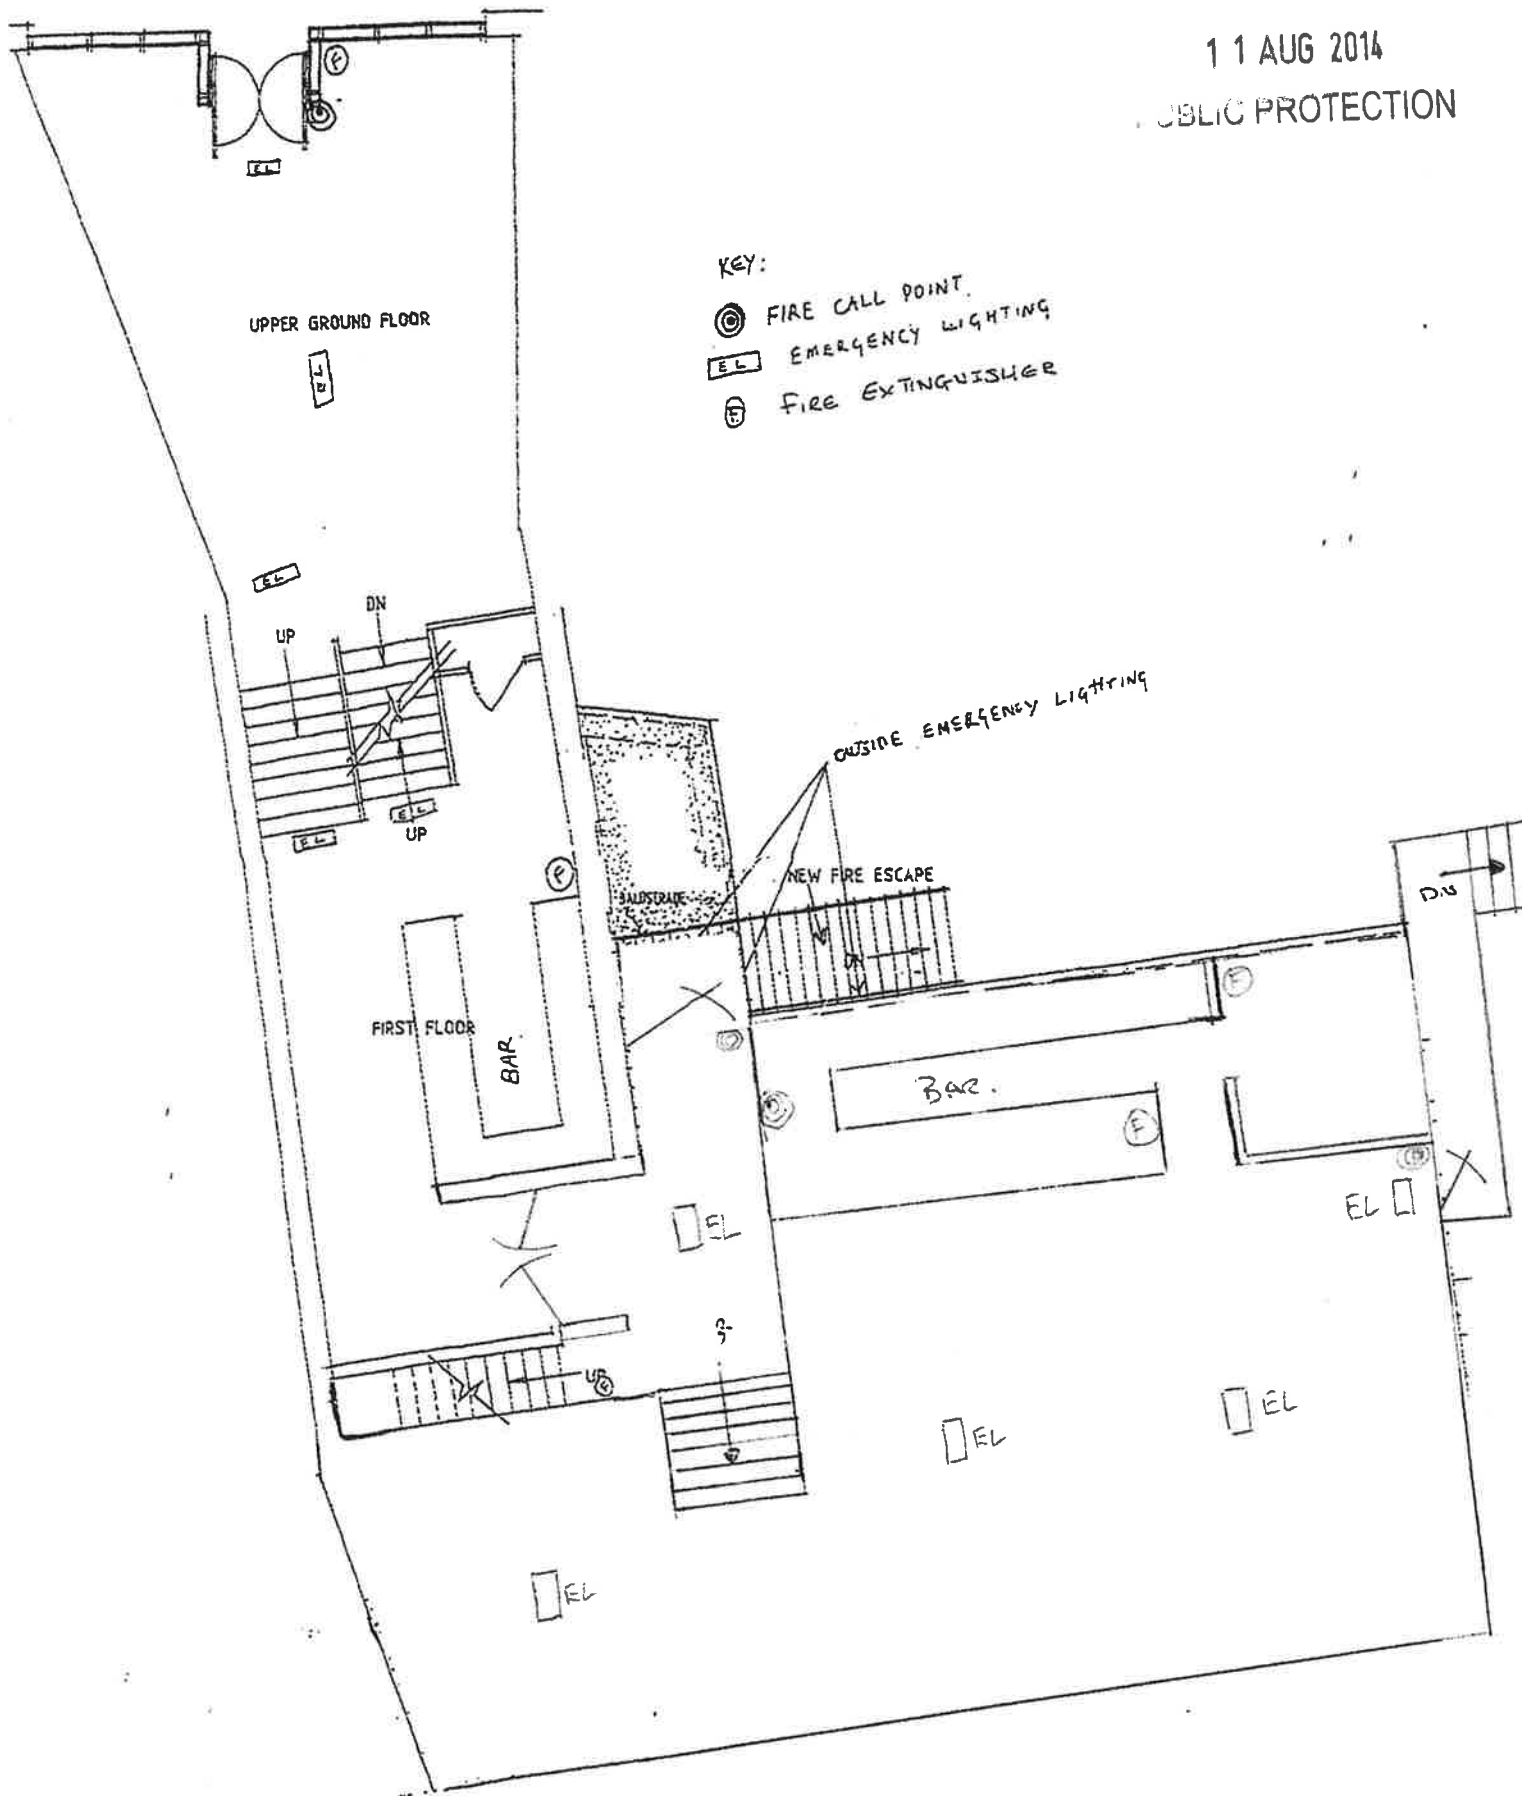

KEY:

- ⊙ FIRE CALL POINT
- EL EMERGENCY LIGHTING
- Ⓣ FIRE EXTINGUISHER

OUTSIDE EMERGENCY LIGHTING

NEW FIRE ESCAPE

SUBSTRATE

FIRST FLOOR

BAR


BAR

UPPER GROUND/FIRST FLOOR PLAN

RECEIVED


30 JUL 2014

PUBLIC PROTECTION

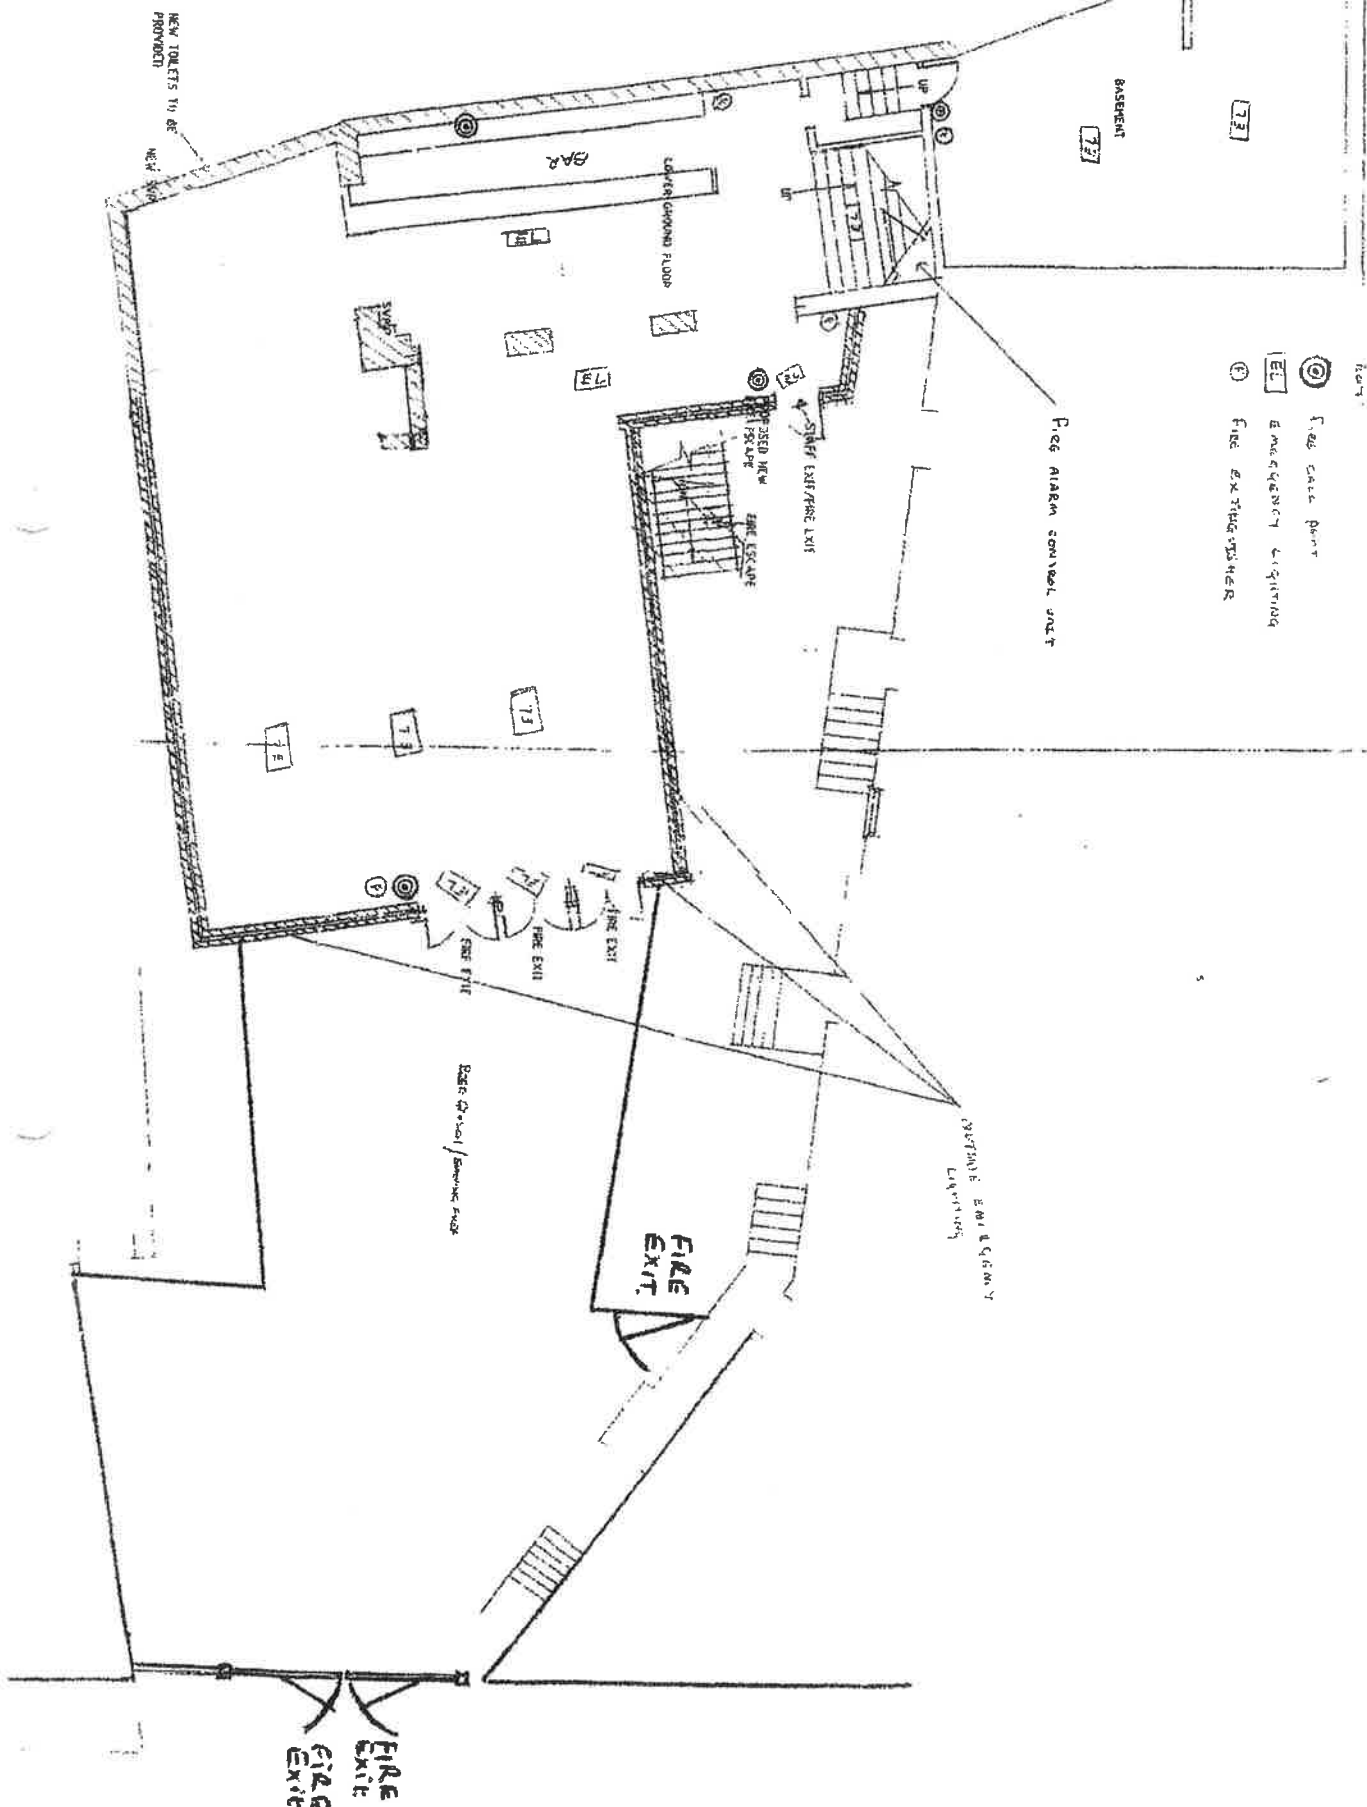

ground Floor Revised Feb 2013

NEW ENTRANCE AS APPROVED

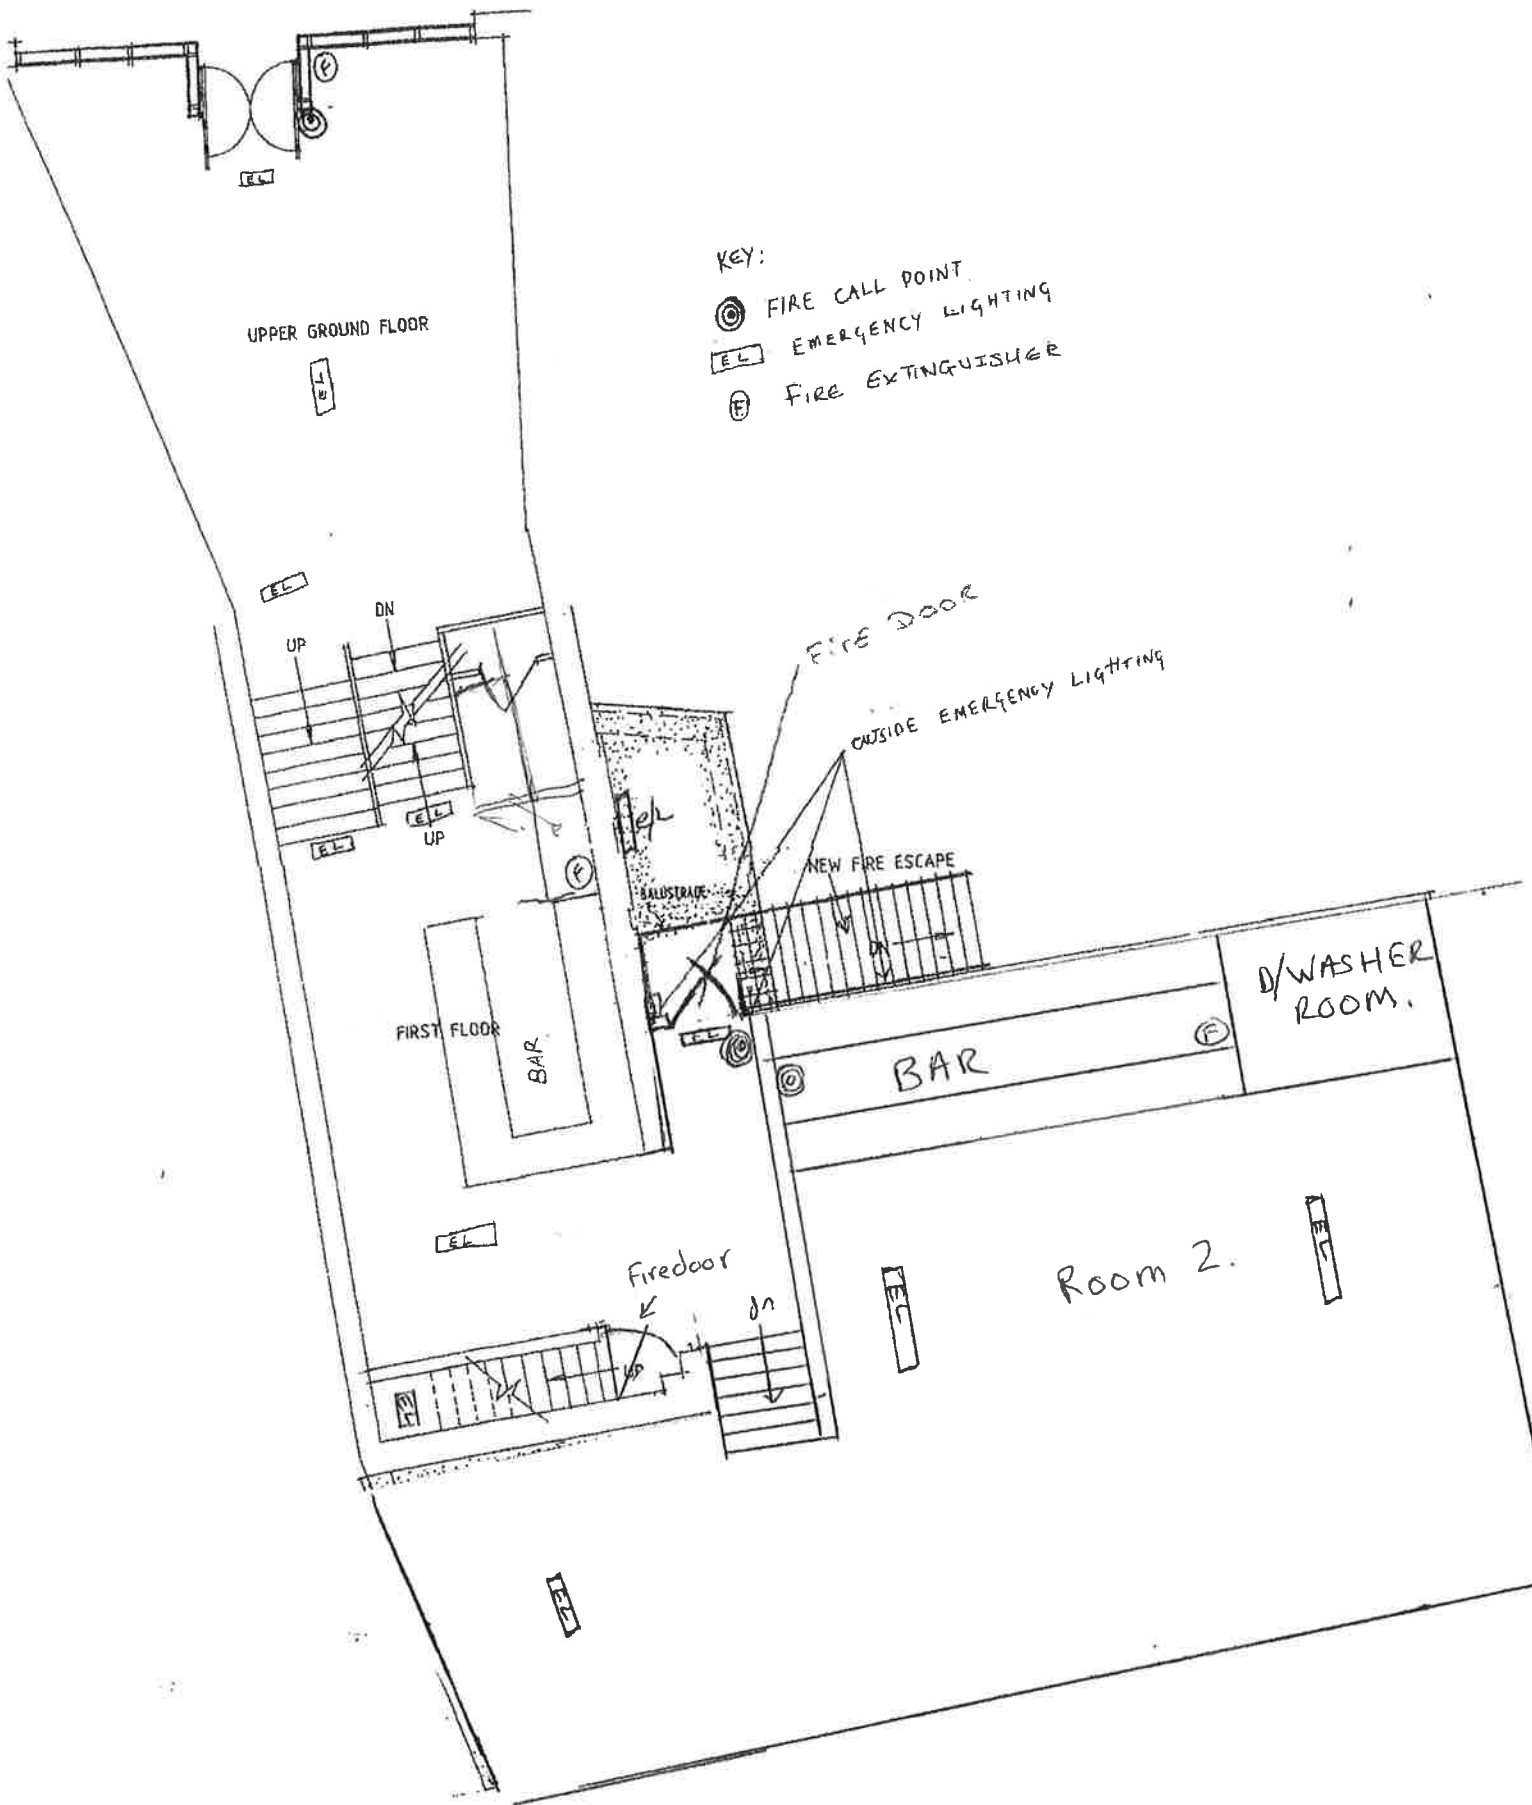

KEY:

- ⊙ FIRE CALL POINT
- EL EMERGENCY LIGHTING
- ⊕ FIRE EXTINGUISHER