

- NOTES:
- Existing No Waiting At Any Time Restrictions Unaffected By The Proposals
 - Proposed No Waiting At Any Time Restrictions
 - Proposed No Waiting 8.15am – 9.15am and 2.30pm – 3.30pm Monday – Friday Restrictions
 - Proposed Driveway Protection (White Bar) Marking
 - BSC Existing Bus Stop Clearway Unaffected By The Proposals
 - Boundary between Parsonage Green & Wiltshire Road

This map is reproduced from Ordnance Survey material with the permission of Ordnance Survey on behalf of the Controller of Her Majesty's Stationery Office © Crown copyright.

Unauthorised reproduction infringes Crown Copyright and may lead to prosecution or Civil Proceedings.

Wiltshire Council (100049050) 2013

Wiltshire Council
Where everybody matters

Traffic & Network Management

County Hall, Bythesea Road, Trowbridge
Wiltshire, BA14 8JD

Tel: 0300 4560100
Website: www.wiltshire.gov.uk


F					
E					
D					
C					
B					
A					
O	11/11/13	PSP	PSP	ORIGINAL	
REV	DATE	DRAWN	CHECK	APPRV	DESCRIPTION


DRAWING PURPOSE:
TRO Advert

PROJECT:
West Harnham Waiting Restrictions

DRAWING TITLE:
Proposed Layout of Waiting Restrictions in Parsonage Green Area, Harnham


SCALES:	1:1000	SHEET SIZE:	A3
DRAWING No.:	WHWRPGTROA0001	REVISION:	0
FILE REF:	JTT/12.02.14		

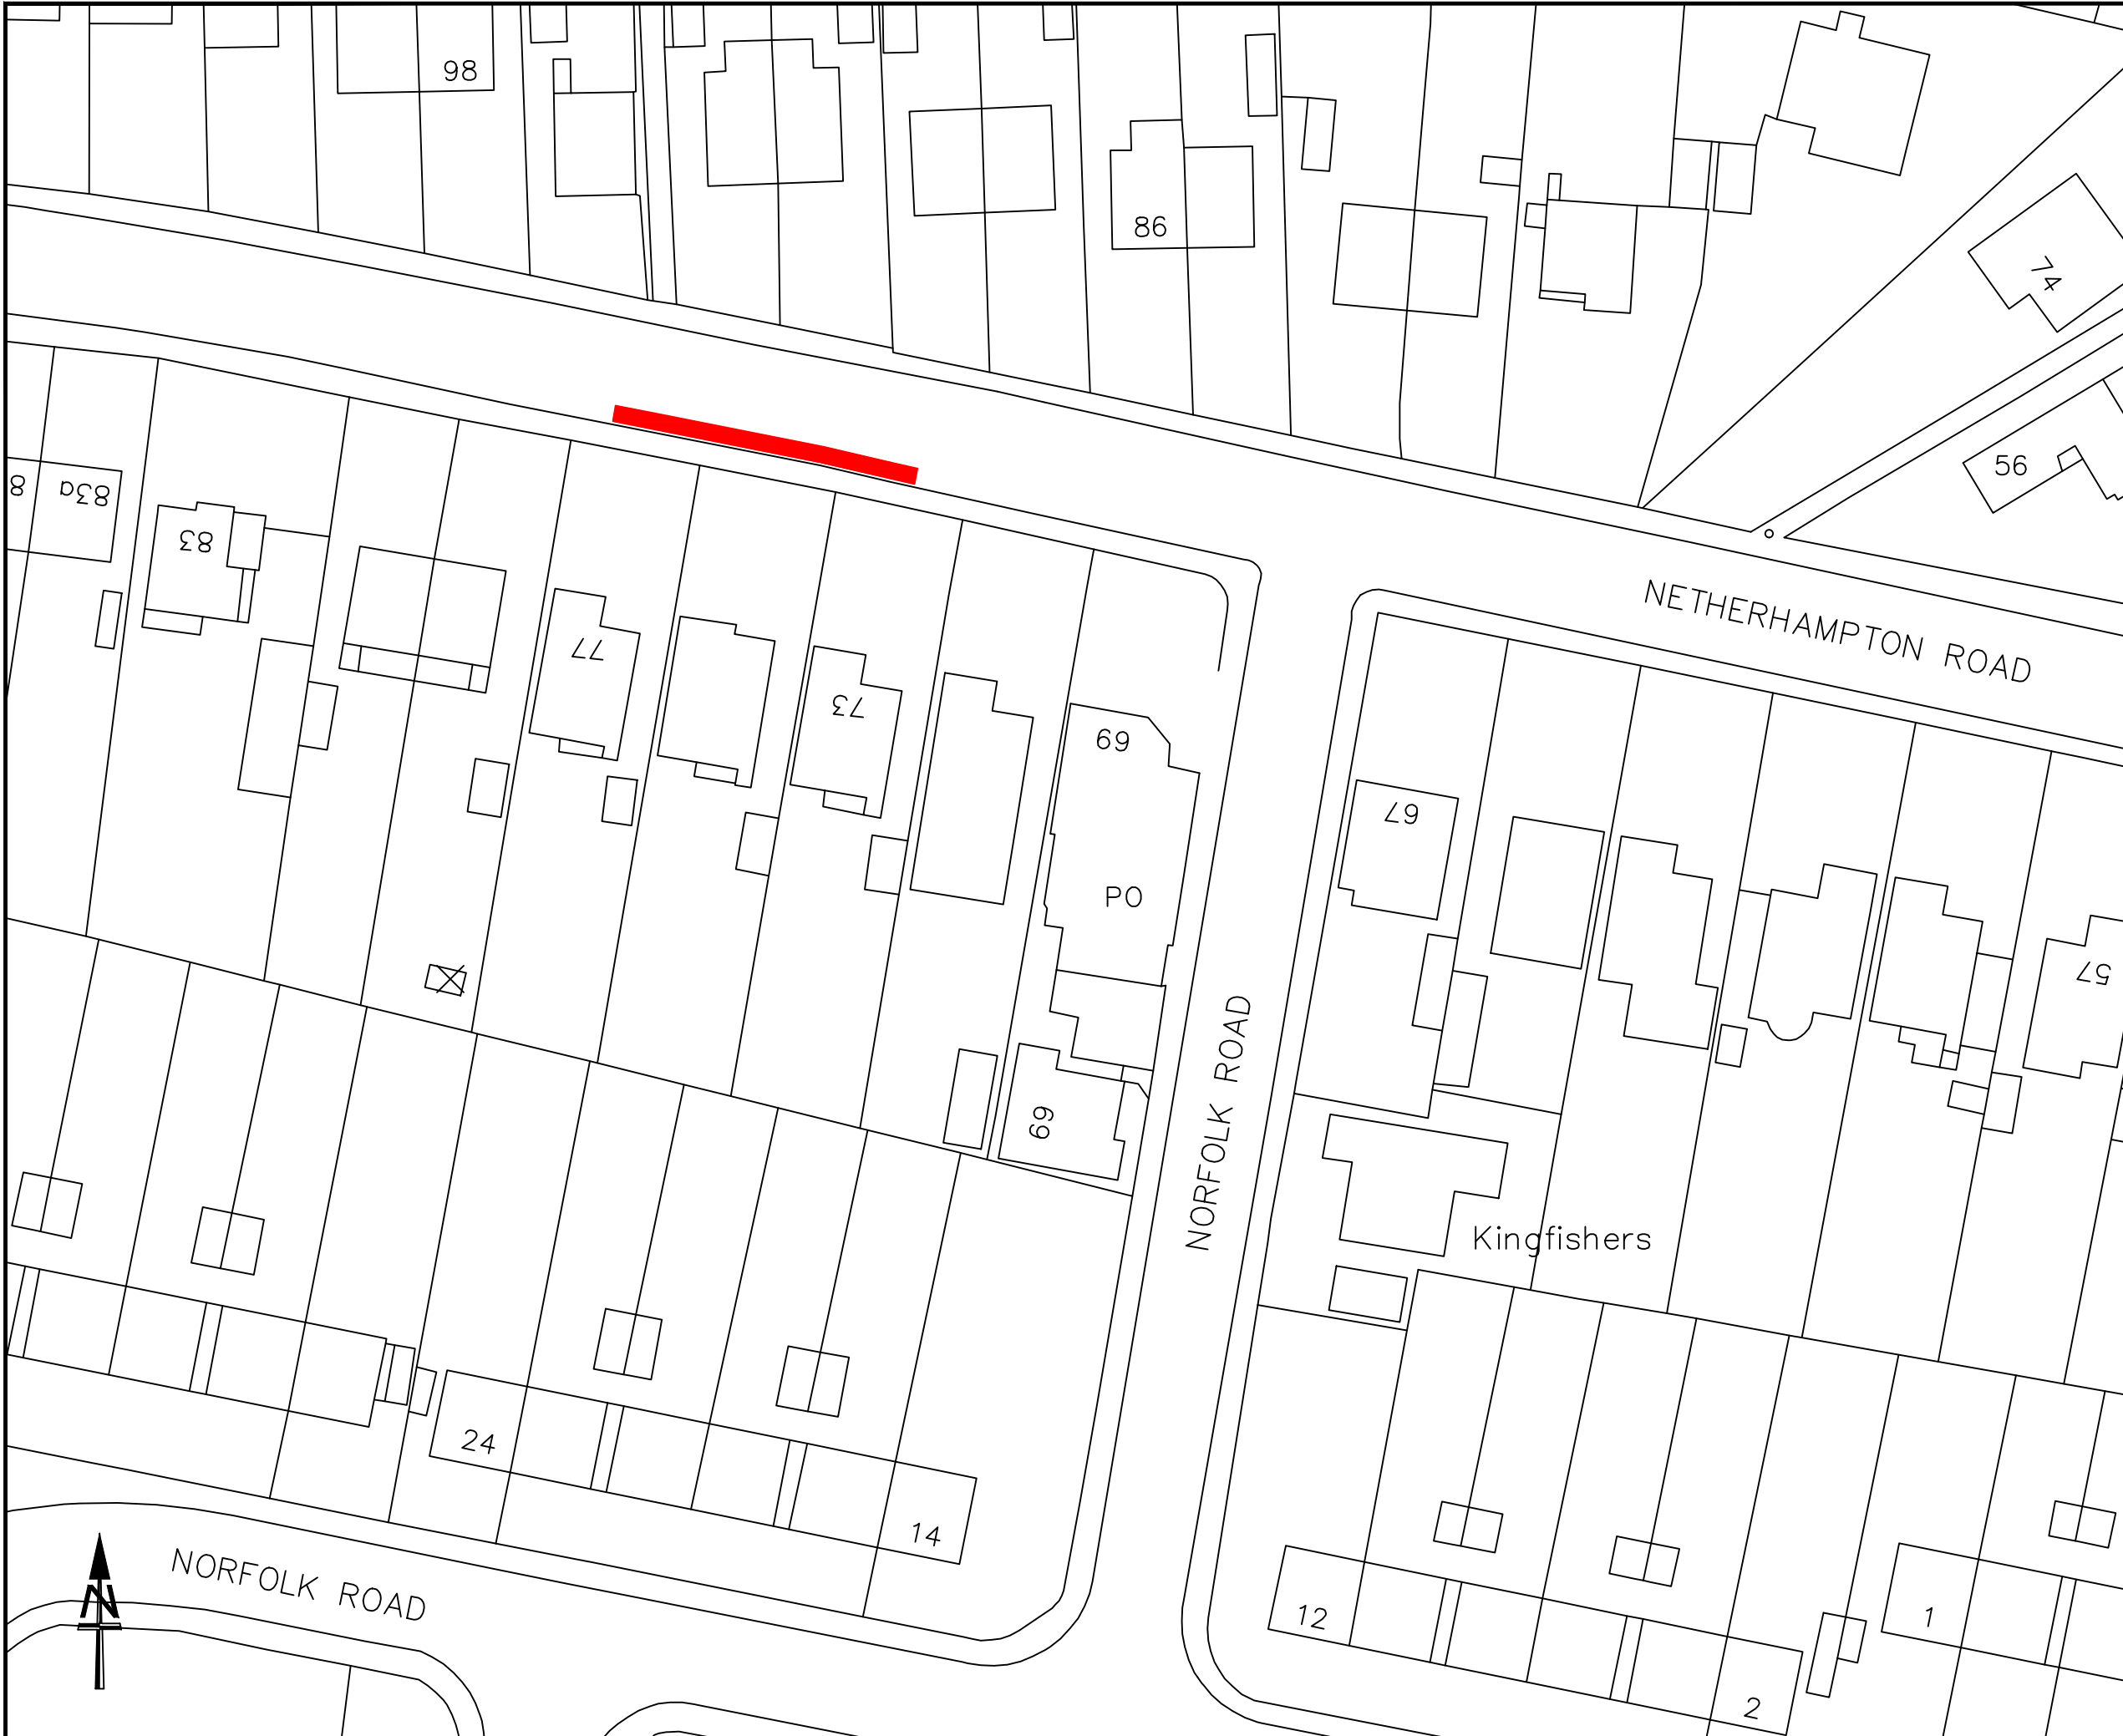

NOTES:
 Proposed No Waiting At Any Time Restrictions

This map is reproduced from Ordnance Survey material with the permission of Ordnance Survey on behalf of the Controller of Her Majesty's Stationary Office © Crown copyright.
 Unauthorised reproduction infringes Crown Copyright and may lead to prosecution or Civil Proceedings.

Wiltshire Council (100049050) 2013



Traffic & Network Management
 County Hall, Bythesea Road, Trowbridge
 Wiltshire, BA14 8JD
 Tel: 0300 4560100
 Website: www.wiltshire.gov.uk

F					
E					
D					
C					
B					
A					
O	11/11/13	PSPSPS	ORIGINAL		
REV	DATE	DRAWN	CHECK	APPRV	DESCRIPTION

DRAWING PURPOSE:
TRO Advert

PROJECT:
West Harnham Waiting Restrictions

DRAWING TITLE:
Proposed Layout of Waiting Restrictions
in Netherhampton Road, Harnham

SCALES:	1:500	SHEET SIZE:	A3
DRAWING No.	WHWRNRTR0A0001	REVISION:	0
FILE REF:	JTT/12.02.14		