


KEY

Section of West Ashton Footpath 1 to be deleted A — B

Section of Footpath to be added A - - - C

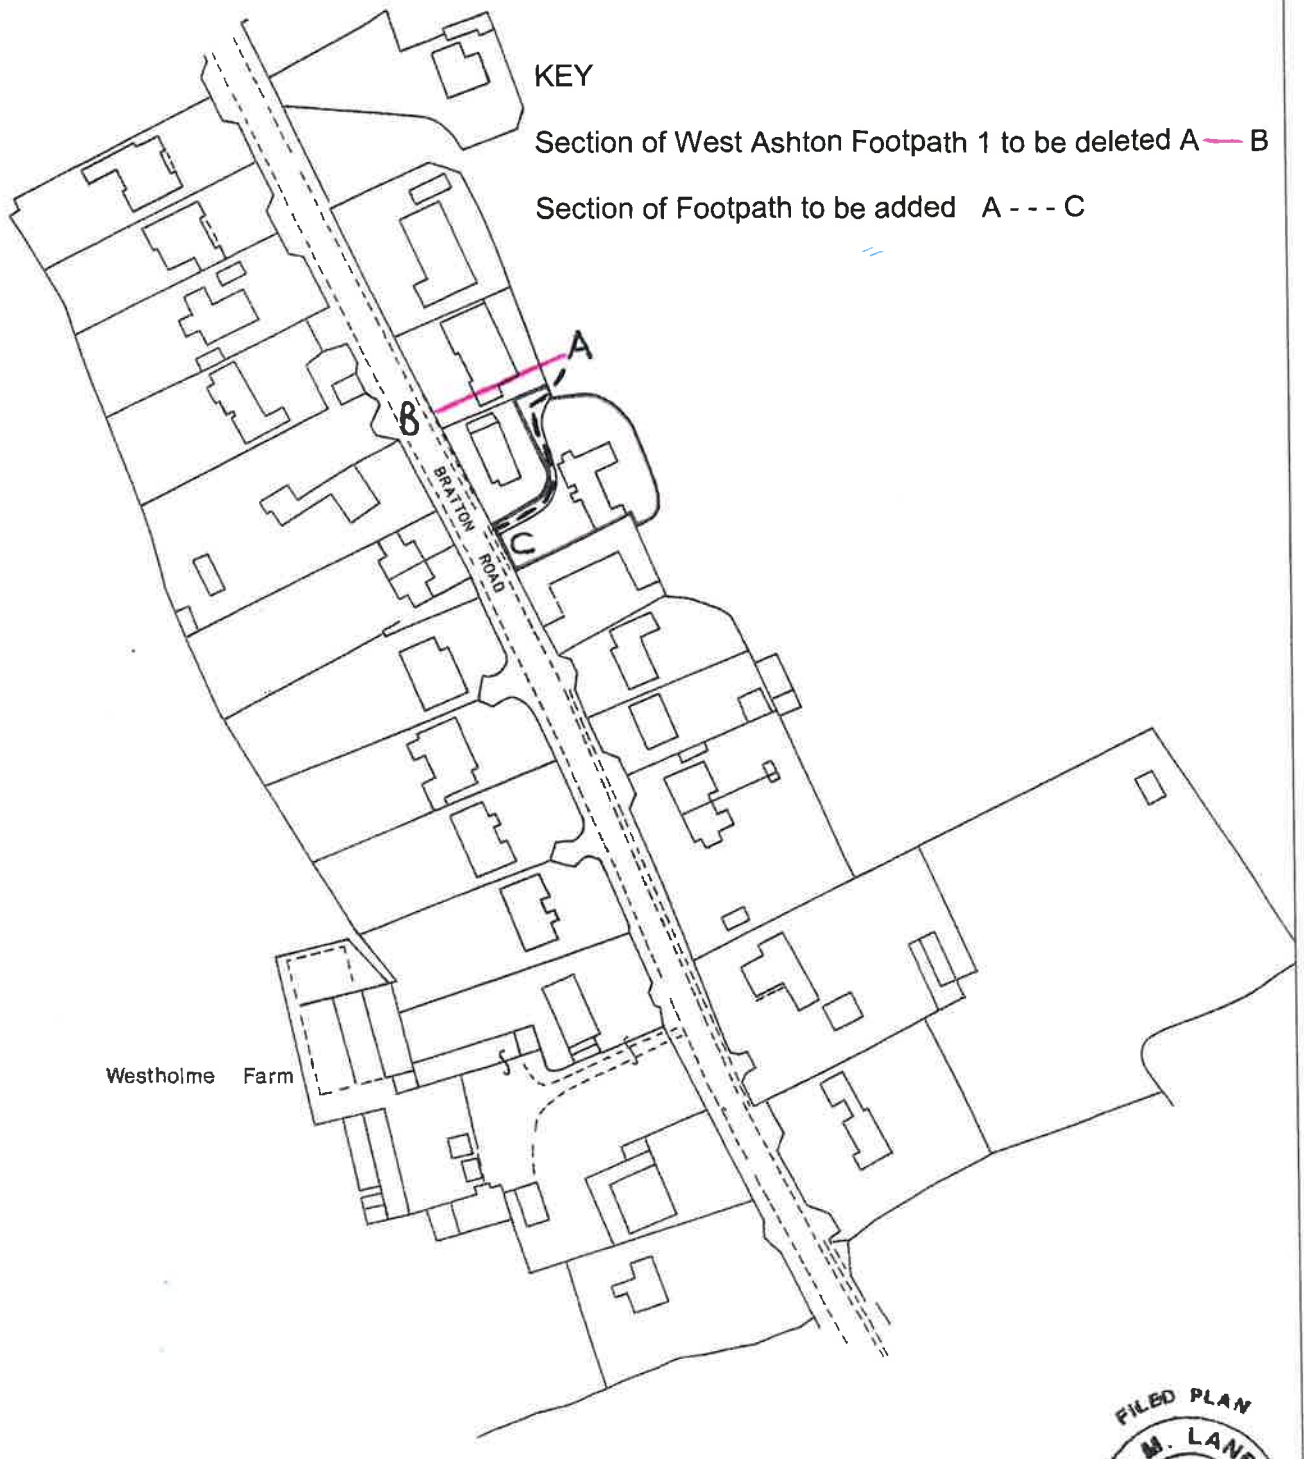

Westholme Farm

