


APPENDIX 1

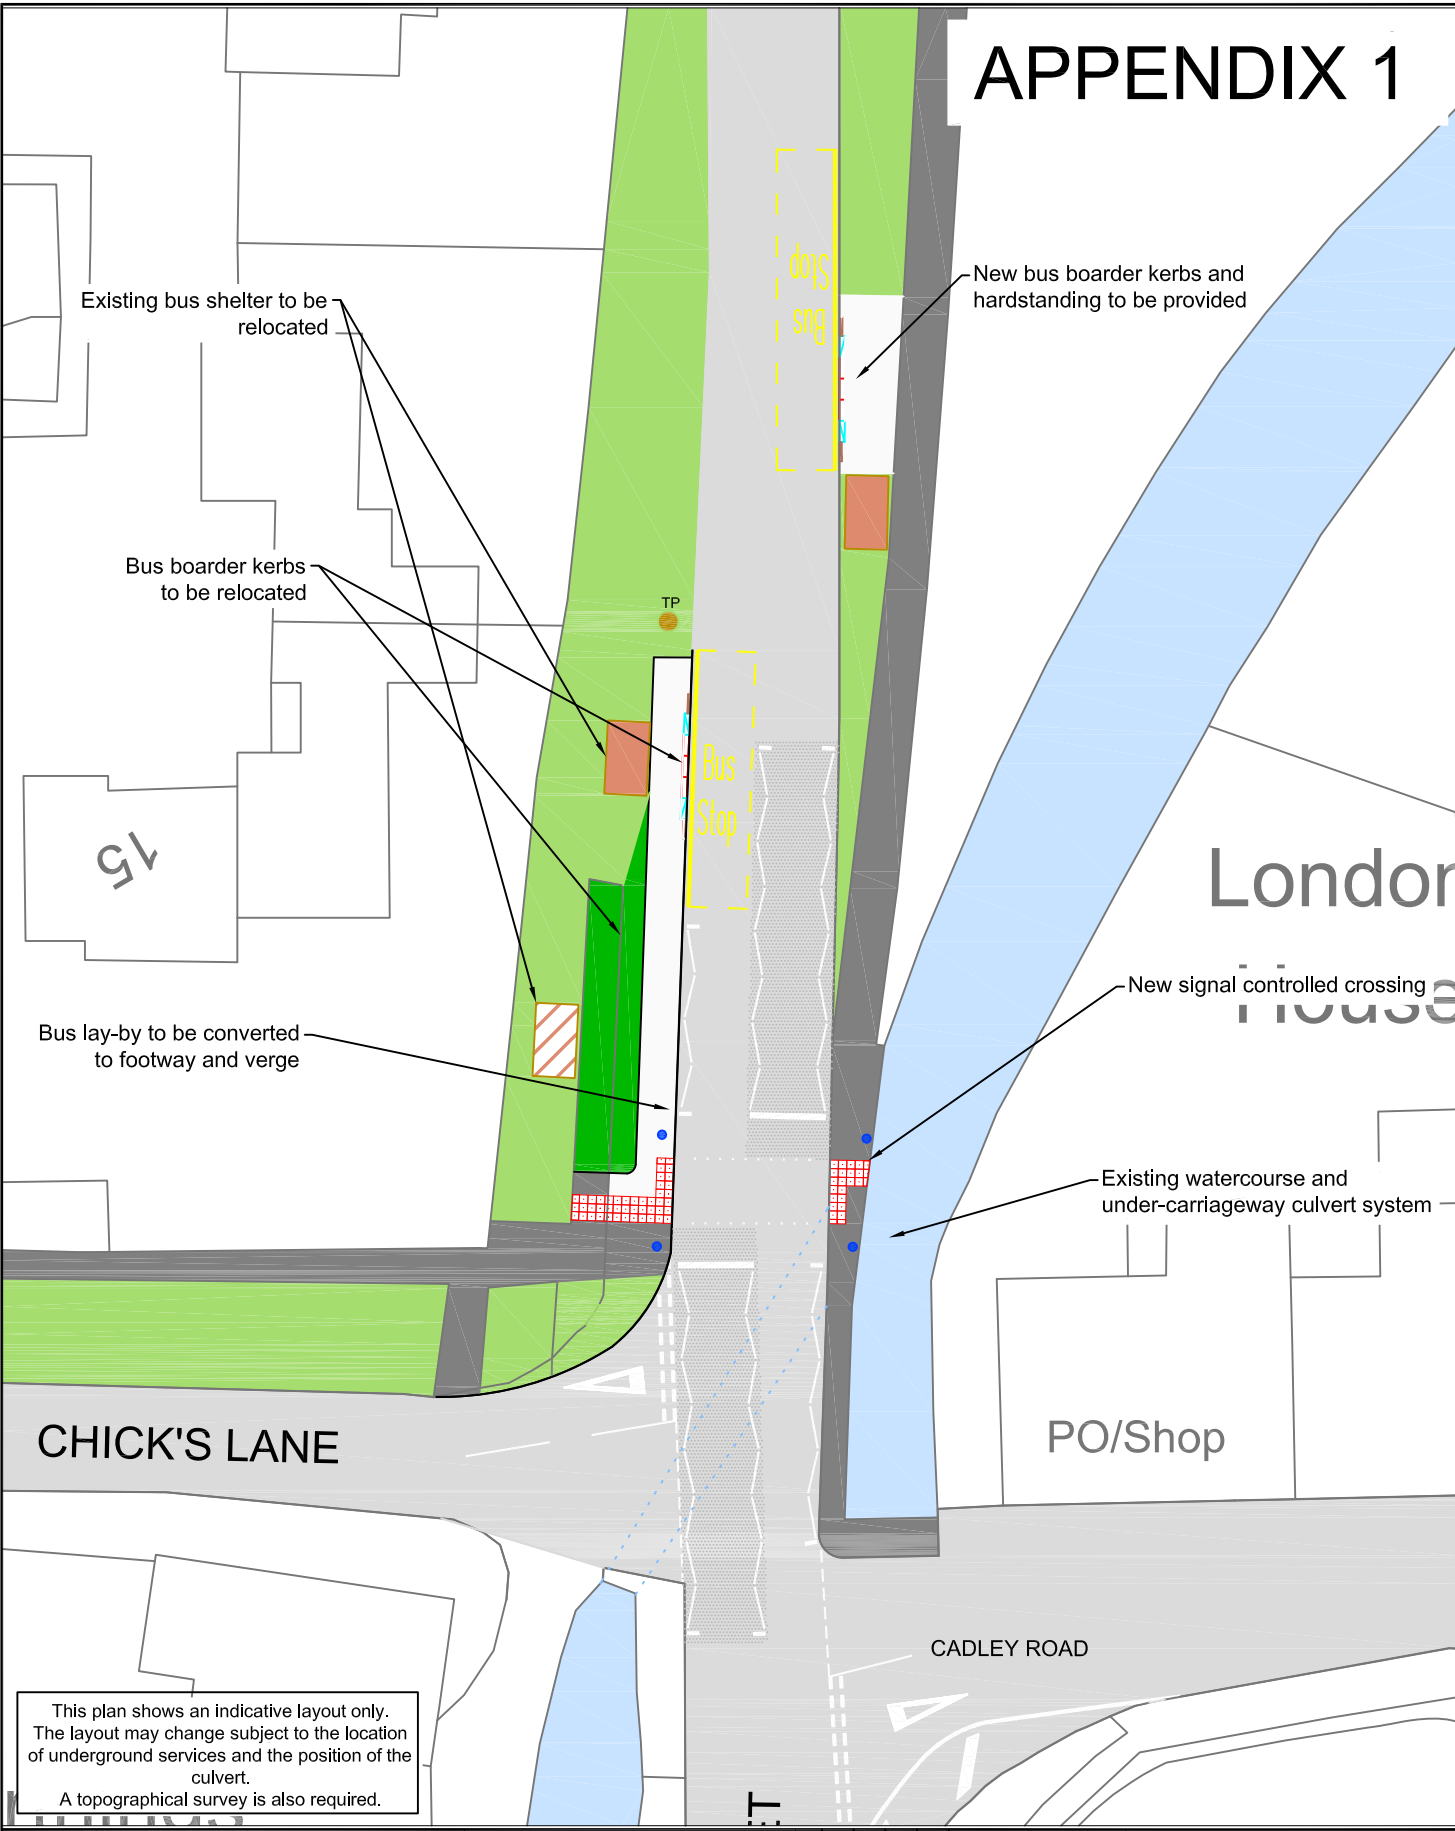

This plan shows an indicative layout only. The layout may change subject to the location of underground services and the position of the culvert. A topographical survey is also required.

- NOTES:
- Existing footway
 - New footway
 - Existing verge
 - New verge
 - High friction surfacing
 - Watercourse
 - Signal pole

Wiltshire Council
Where everybody matters

Traffic & Network Management

County Hall, Bythesea Road, Trowbridge
Wiltshire, BA14 8JD
Tel: 0300 4560100
Website: www.wiltshire.gov.uk

This map is reproduced from Ordnance Survey material with the permission of Ordnance Survey on behalf of the Controller of Her Majesty's Stationery Office © Crown copyright.

Unauthorised reproduction infringes Crown Copyright and may lead to prosecution or Civil Proceedings.

Wiltshire Council (100049050) 2012

F					
E					
D					
C					
B					
A					
O	08/09/13	KR	***	***	ORIGINAL
REV	DATE	DRAWN	CHECK	APPRV	DESCRIPTION
DRAWING PURPOSE:					
DRAFT					

PROJECT:			
TIDWORTH CATG A338 HIGH STREET COLLINGSOURNE DUCIS PEDESTRIAN CROSSING ASSESSMENT			
DRAWING TITLE:			
PROPOSED TRAFFIC SIGNAL CROSSING			
SCALES:	1:250	SHEET SIZE:	A3
DRAWING No:	2013-026-CD-KR-002	REVISION:	0
FILE REF:	ITT/CurrentSchemes/AreaBoards/Tidworth/CATG		