

NOTES:



Traffic & Network Management

County Hall, Bythesea Road, Trowbridge
Wiltshire, BA14 8JD

Tel: 0300 4560100
Website: www.wiltshire.gov.uk

This map is reproduced from Ordnance Survey material with the permission of Ordnance Survey on behalf of the Controller of Her Majesty's Stationery Office © Crown copyright.

Unauthorised reproduction infringes Crown Copyright and may lead to prosecution or Civil Proceedings.

Wiltshire Council (100049050) 2012

F					
E					
D					
C					
B					
A					
O	26/03/2014	JGM	JH	***	ORIGINAL
REV	DATE	DRAWN	CHECK	APPRV	DESCRIPTION

DRAWING PURPOSE:

DRAFT


PROJECT:

PROPOSED WAITING RESTRICTIONS
SNOWBERRY LANE, MELKSHAM
INITIAL DRAFT PROPOSAL

DRAWING TITLE:

TOWN COUNCIL CONSULTATION ONLY
SNOWBERRY LANE - NO WAITING AT ANY TIME
SPA ROAD TO ROSEMARY WAY/RELIEF ROAD

SCALES:	1:1000	SHEET SIZE:	A3
DRAWING No.	MELKS/2014/D01	REVISION:	*
FILE REF:	SNOWBERRY LANE - NWAAT		

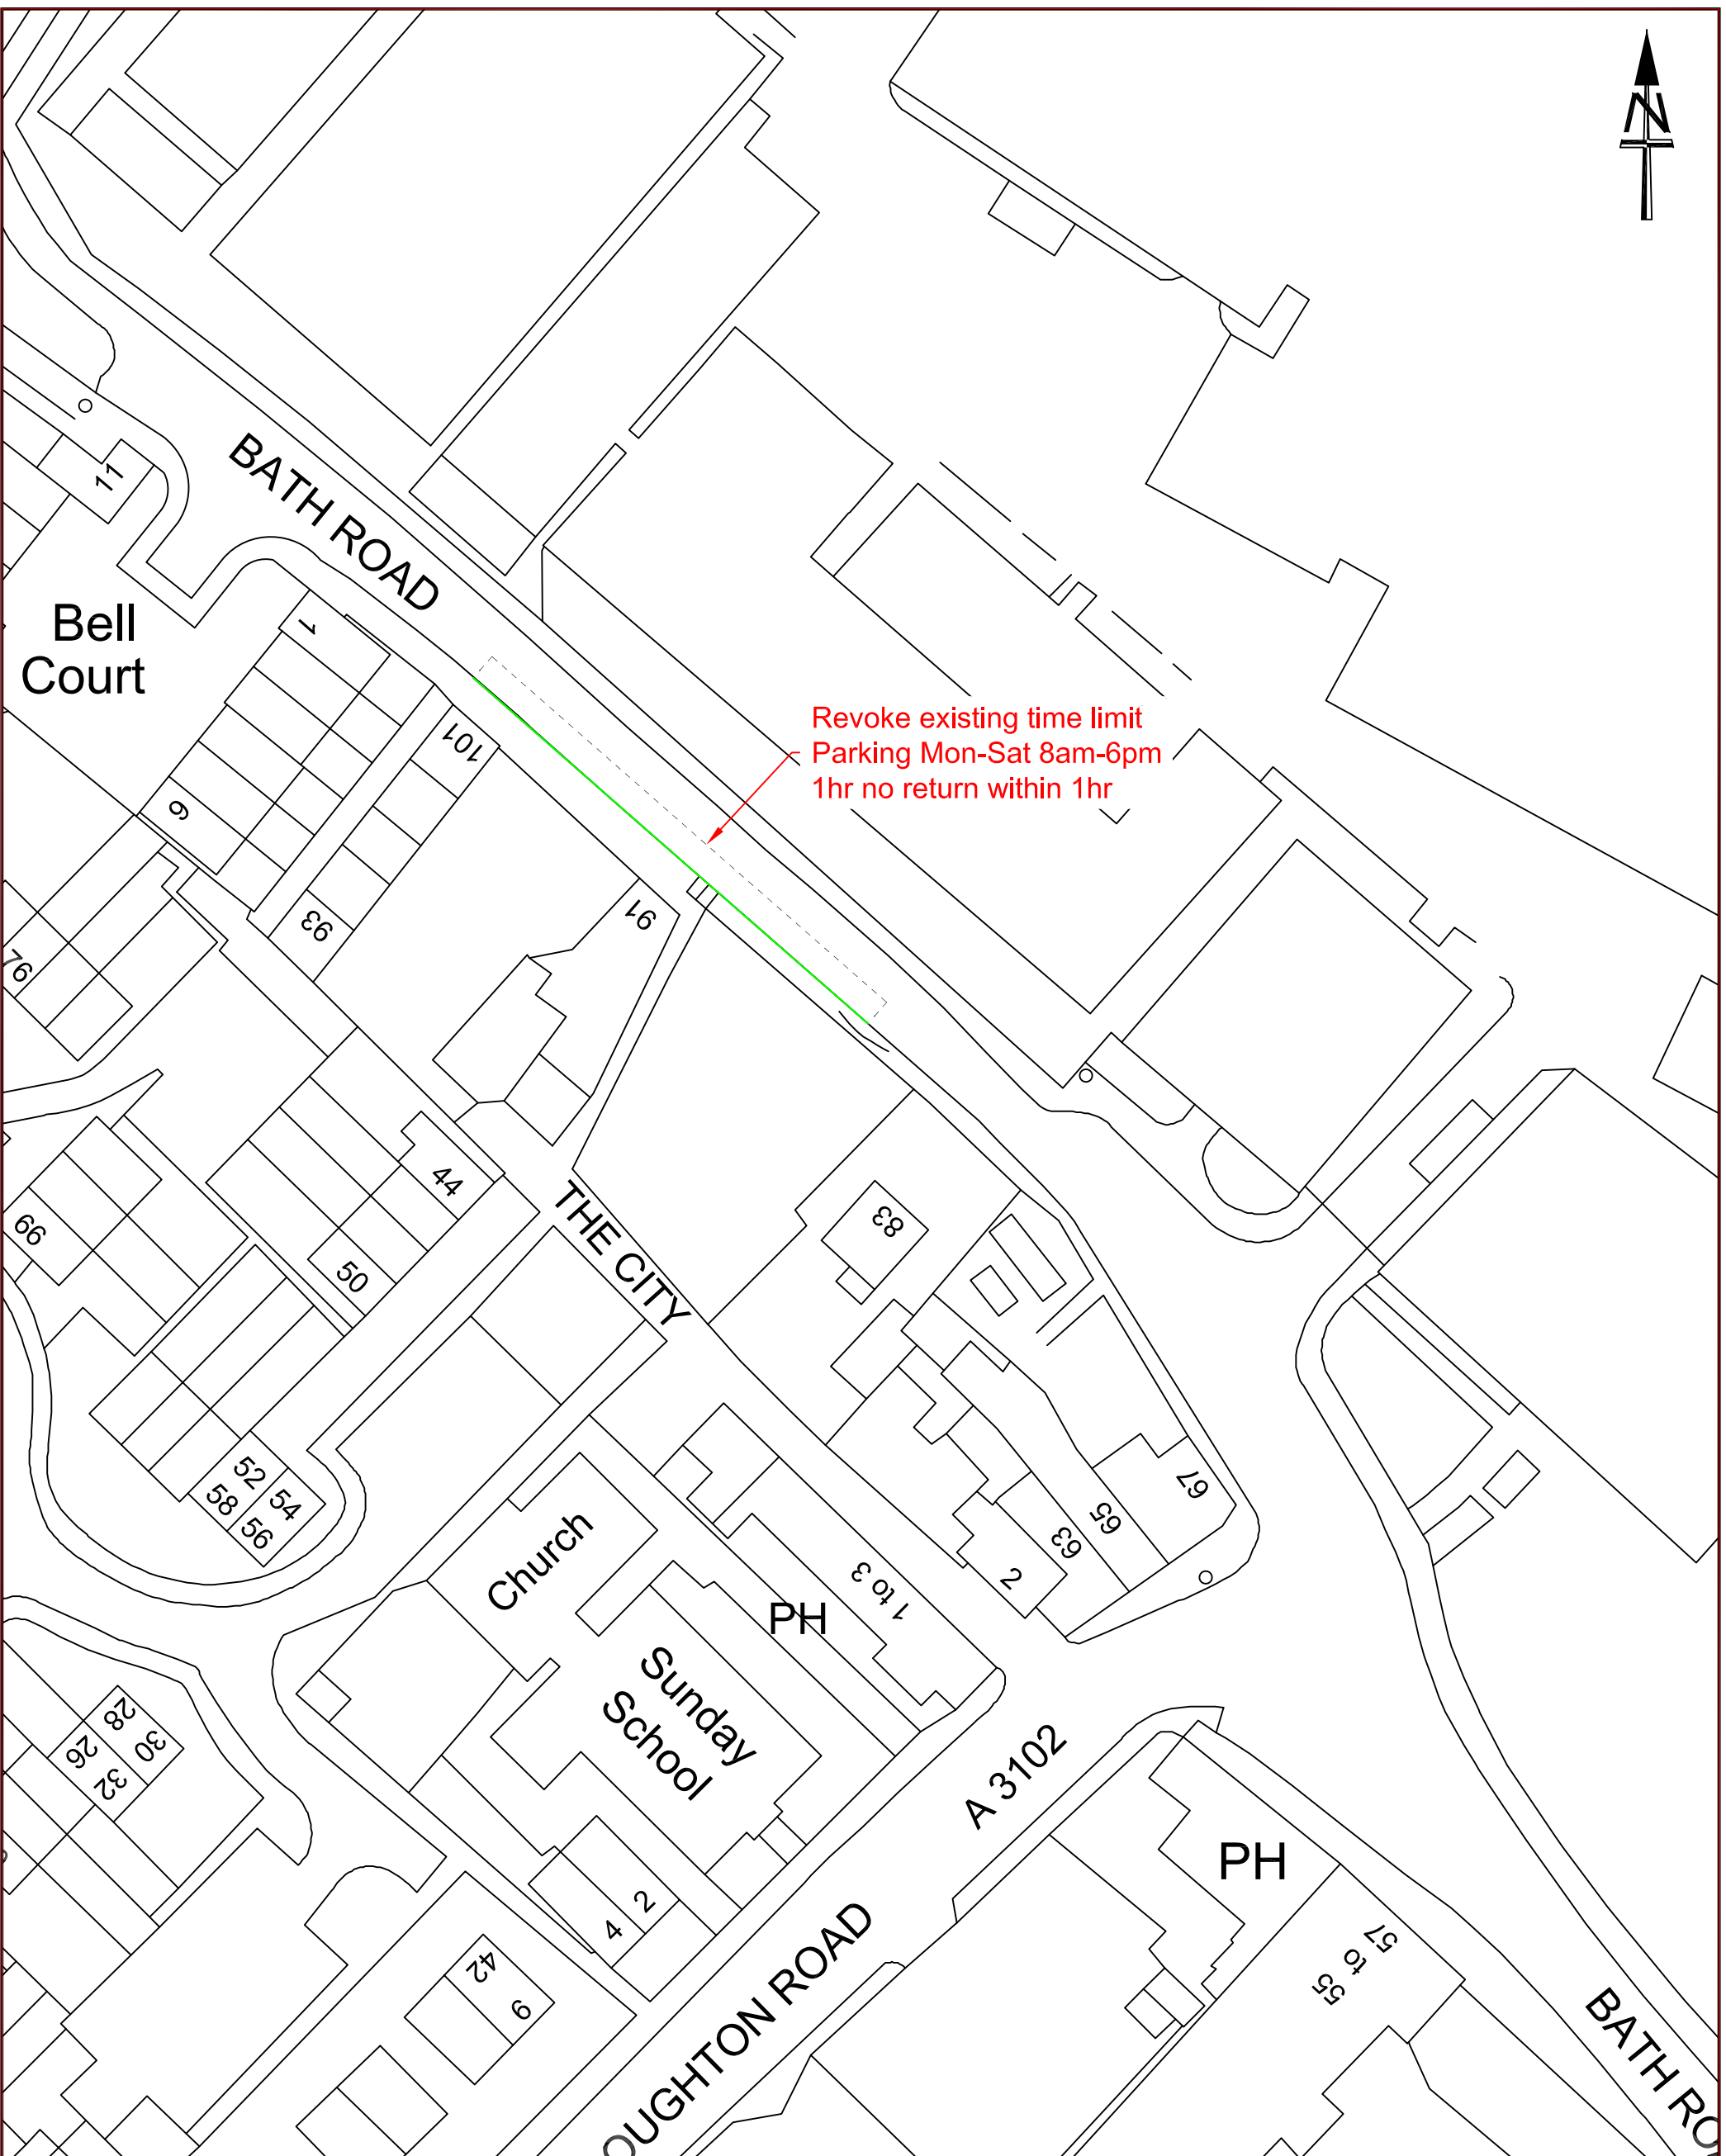


NOTES:

Wiltshire Council
 Where everybody matters
Traffic & Network Management
 County Hall, Bythesea Road, Trowbridge
 Wiltshire, BA14 8JD
 Tel: 0300 4560100
 Website: www.wiltshire.gov.uk

This map is reproduced from Ordnance Survey material with the permission of Ordnance Survey on behalf of the Controller of Her Majesty's Stationery Office © Crown copyright.
 Unauthorised reproduction infringes Crown Copyright and may lead to prosecution or Civil Proceedings.
 Wiltshire Council (100049050) 2012

F					
E					
D					
C					
B					
A					
O	**/**	JGM	JH	**/**	ORIGINAL
REV	DATE	DRAWN	CHECK	APPRV	DESCRIPTION
DRAWING PURPOSE:					
DRAFT					

PROJECT:			
PROPOSED WAITING RESTRICTIONS SNOWBERRY LANE, MELKSHAM INITIAL DRAFT PROPOSAL			
DRAWING TITLE:			
TOWN COUNCIL CONSULTATION ONLY BATH ROAD			
SCALES:	1:1000	SHEET SIZE:	A3
DRAWING No.	MELKS/2014/D04	REVISION:	*
FILE REF:	SNOWBERRY LANE - NWAAT		

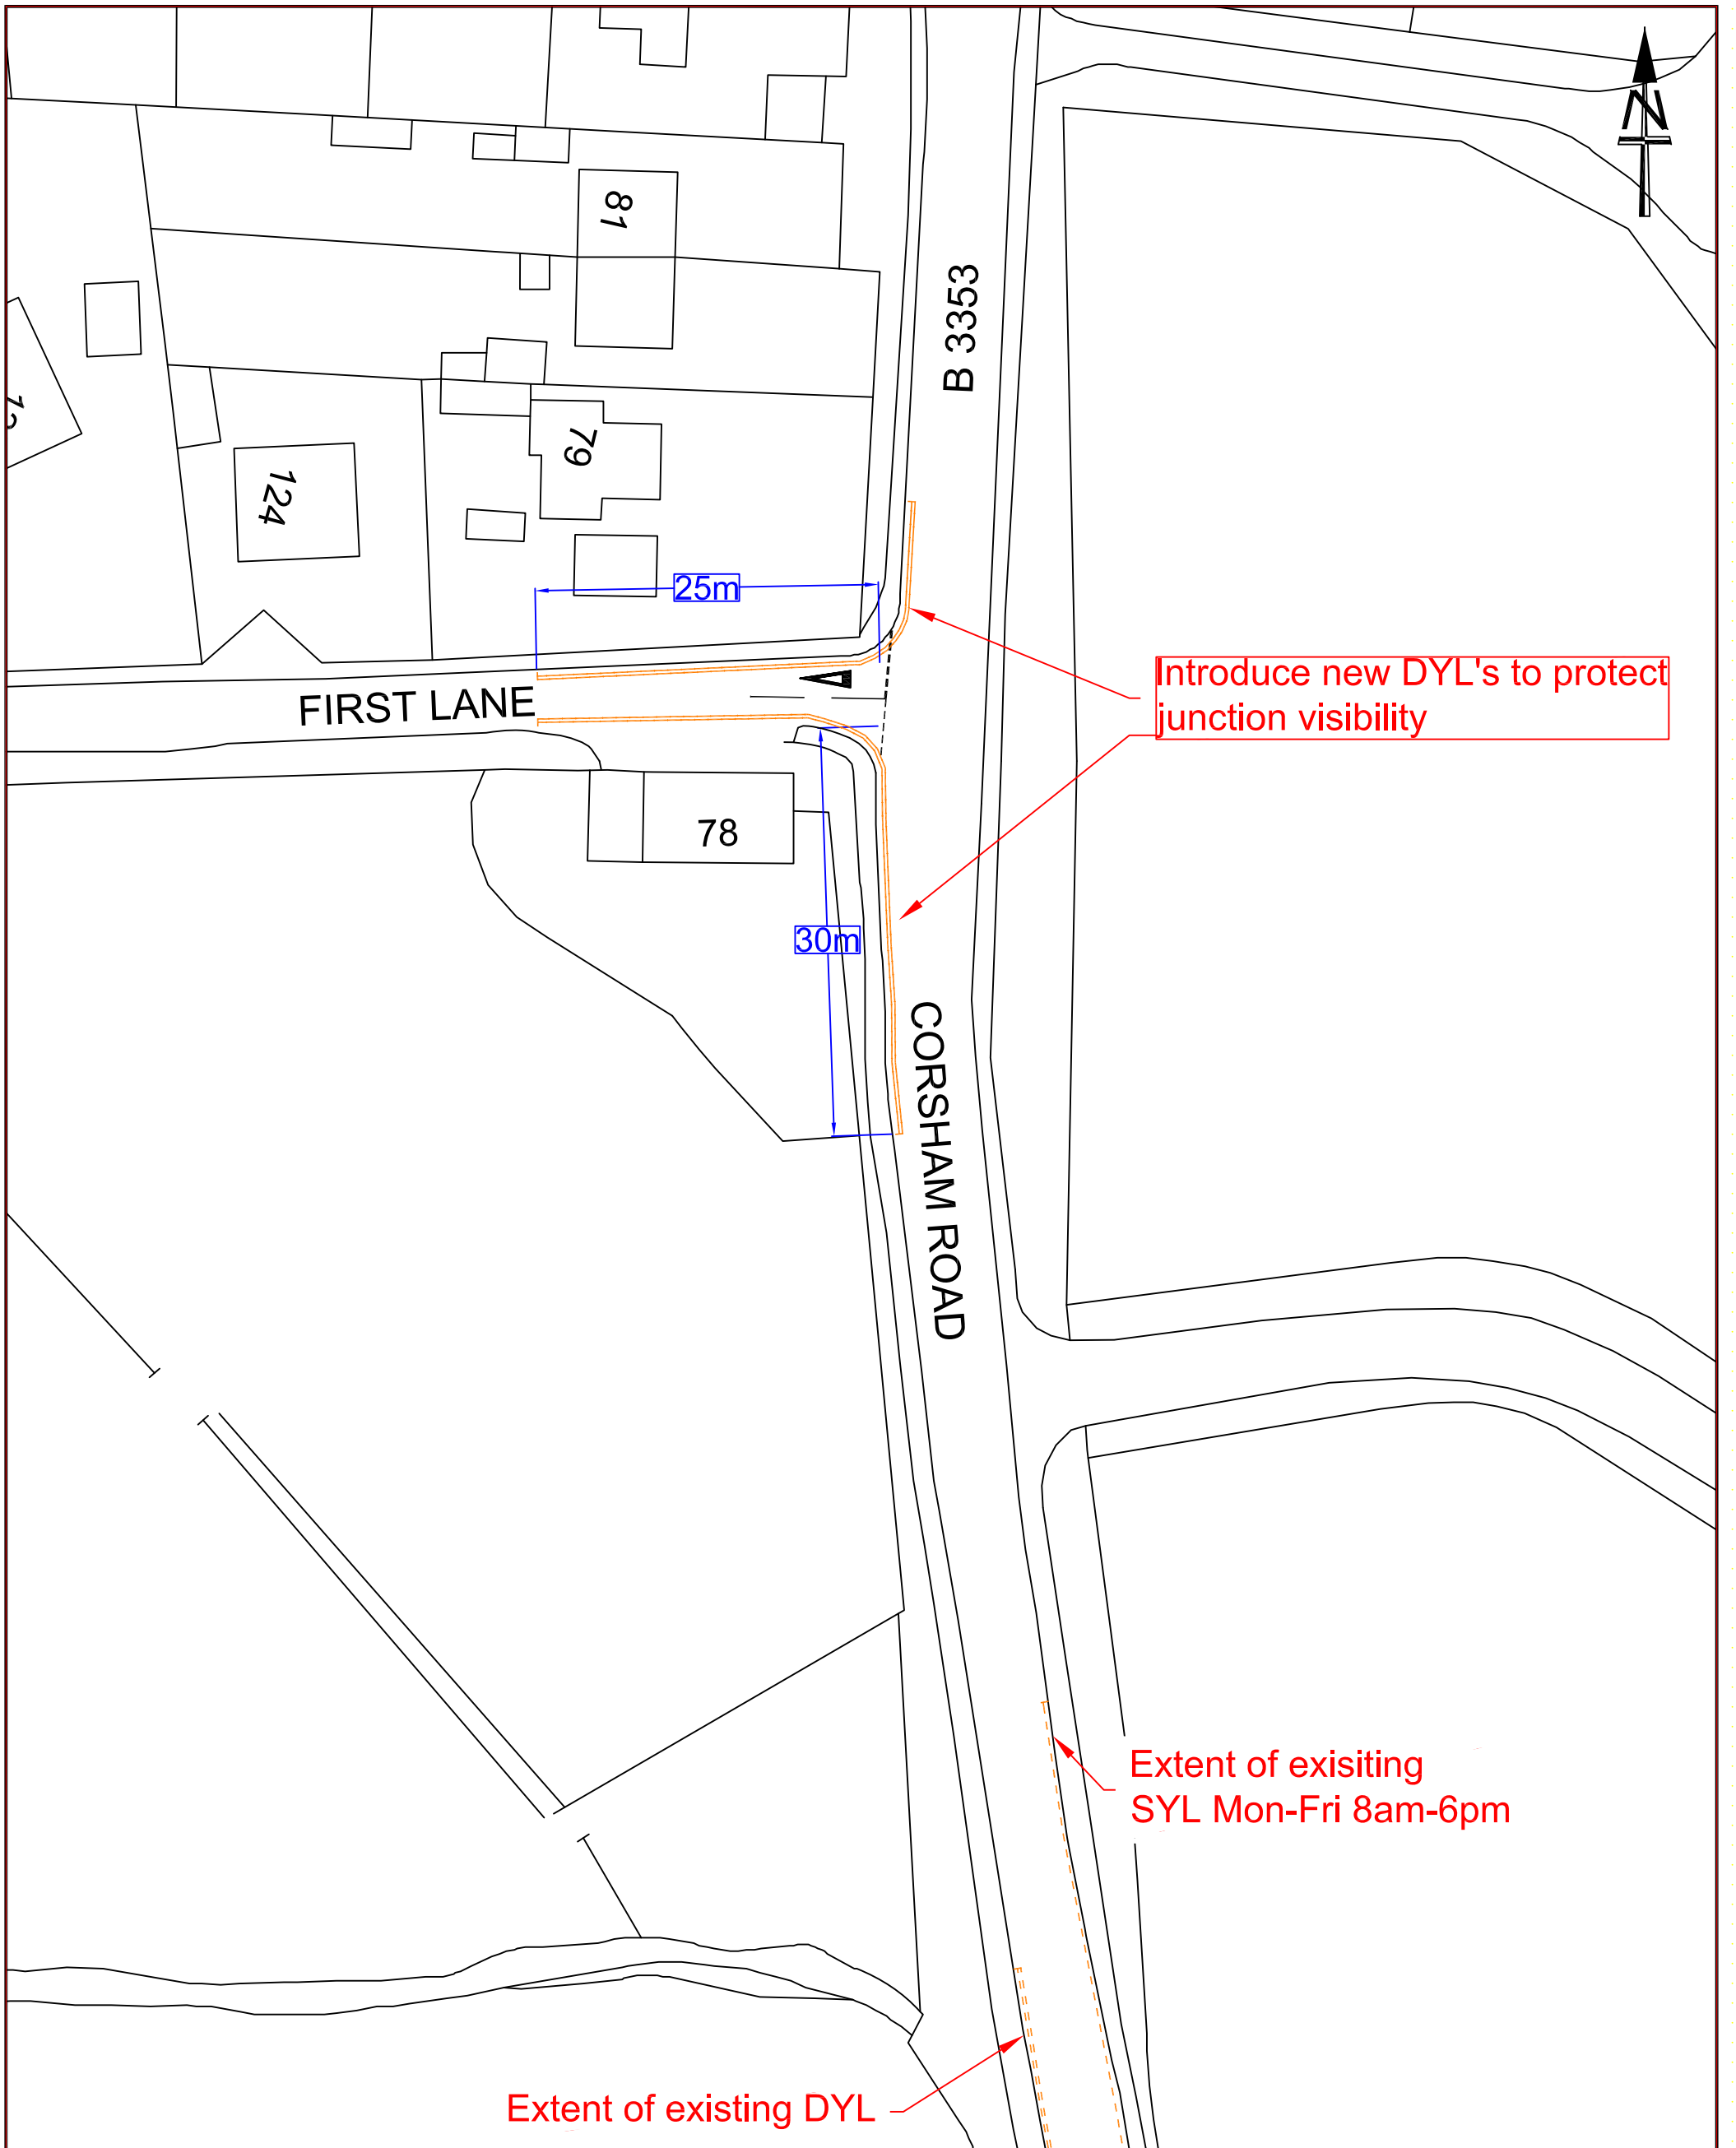

NOTES:

Traffic & Network Management
 County Hall, Bythesea Road, Trowbridge
 Wiltshire, BA14 8JD
 Tel: 0300 4560100
 Website: www.wiltshire.gov.uk

This map is reproduced from Ordnance Survey material with the permission of Ordnance Survey on behalf of the Controller of Her Majesty's Stationery Office © Crown copyright.

Unauthorised reproduction infringes Crown Copyright and may lead to prosecution or Civil Proceedings.

Wiltshire Council (100049050) 2012

F					
E					
D					
C					
B					
A					
O	**/**	JGM	JH	***	ORIGINAL
REV	DATE	DRAWN	CHECK	APPRV	DESCRIPTION
DRAWING PURPOSE: DRAFT					

PROJECT: PROPOSED WAITING RESTRICTIONS SNOWBERRY LANE, MELKSHAM INITIAL DRAFT PROPOSAL			
DRAWING TITLE: TOWN COUNCIL CONSULTATION ONLY BATH ROAD			
SCALES:	1:1000	SHEET SIZE:	A3
DRAWING No.	MELKS/2014/D04	REVISION:	*
FILE REF:	SNOWBERRY LANE - NWAAT		