




west elevation 1:200

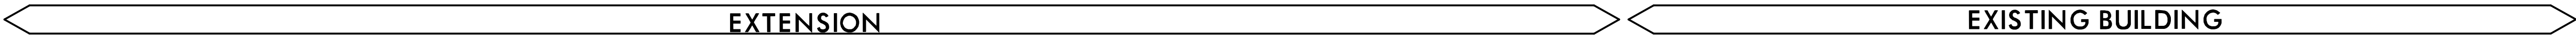

MATERIALS - WALLS AND ROOF TO BE CLAD IN STEEL PROFILED CLADDING WITH PROFILE AND COLOUR / FINISH TO MATCH THAT ON EXISTING MATERIALS RECYCLING FACILITY. NOTE THAT THERE ARE TO BE NO ROOFLIGHTS IN ANY OF THE NEW ROOFS. INDUSTRIAL DOORS, PERSONNEL DOORS AND WINDOWS , RAIN WATER GOODS AND TRIMS WILL ALL MATCH THOSE ON THE EXISTING BUILDING IN COLOUR, STYLE AND MATERIAL

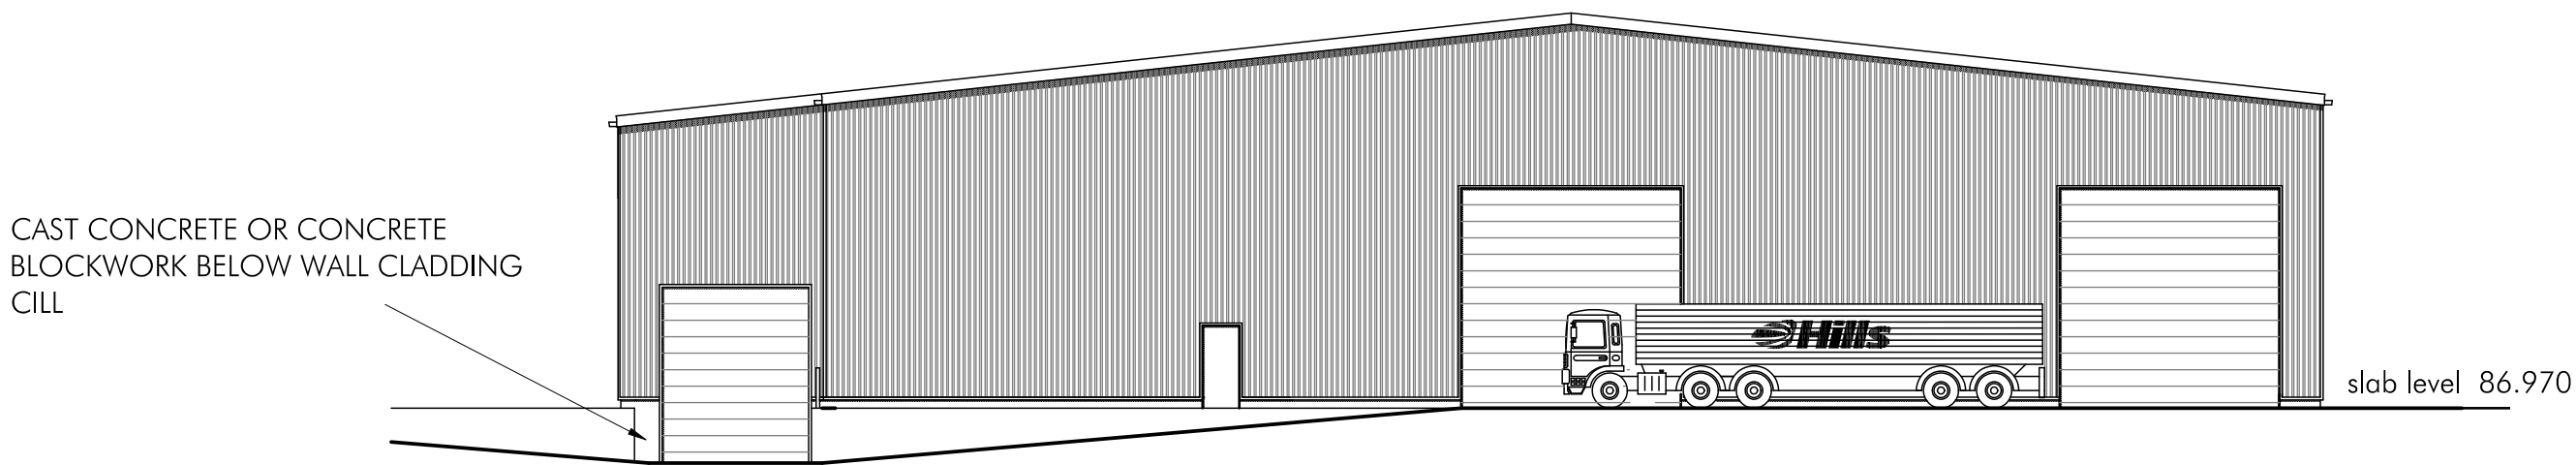

north elevation 1:200

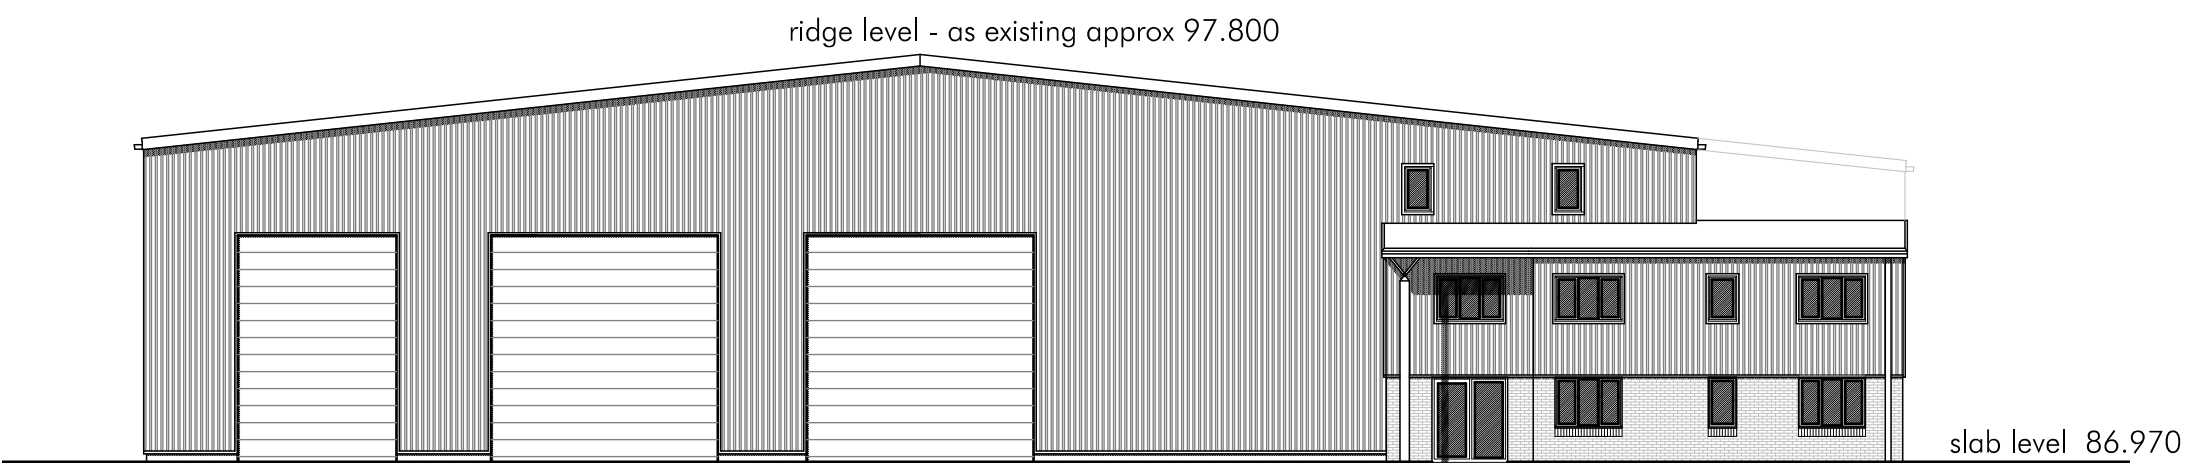

south elevation 1:200 As Existing



East elevation 1:200

