
 <p>Wiltshire COUNTY COUNCIL</p>		<p>BISHOPDOWN 20MPH ZONE</p>	
		<p>SCALE 1 : 3500</p>	<p>DATE 06/09/2002</p>
<p>DRAWING NO. 40907/D038/A</p>		<p>DRAWN BY I.A.T.</p>	








Key to Restriction Types Displayed

20 mph Zone






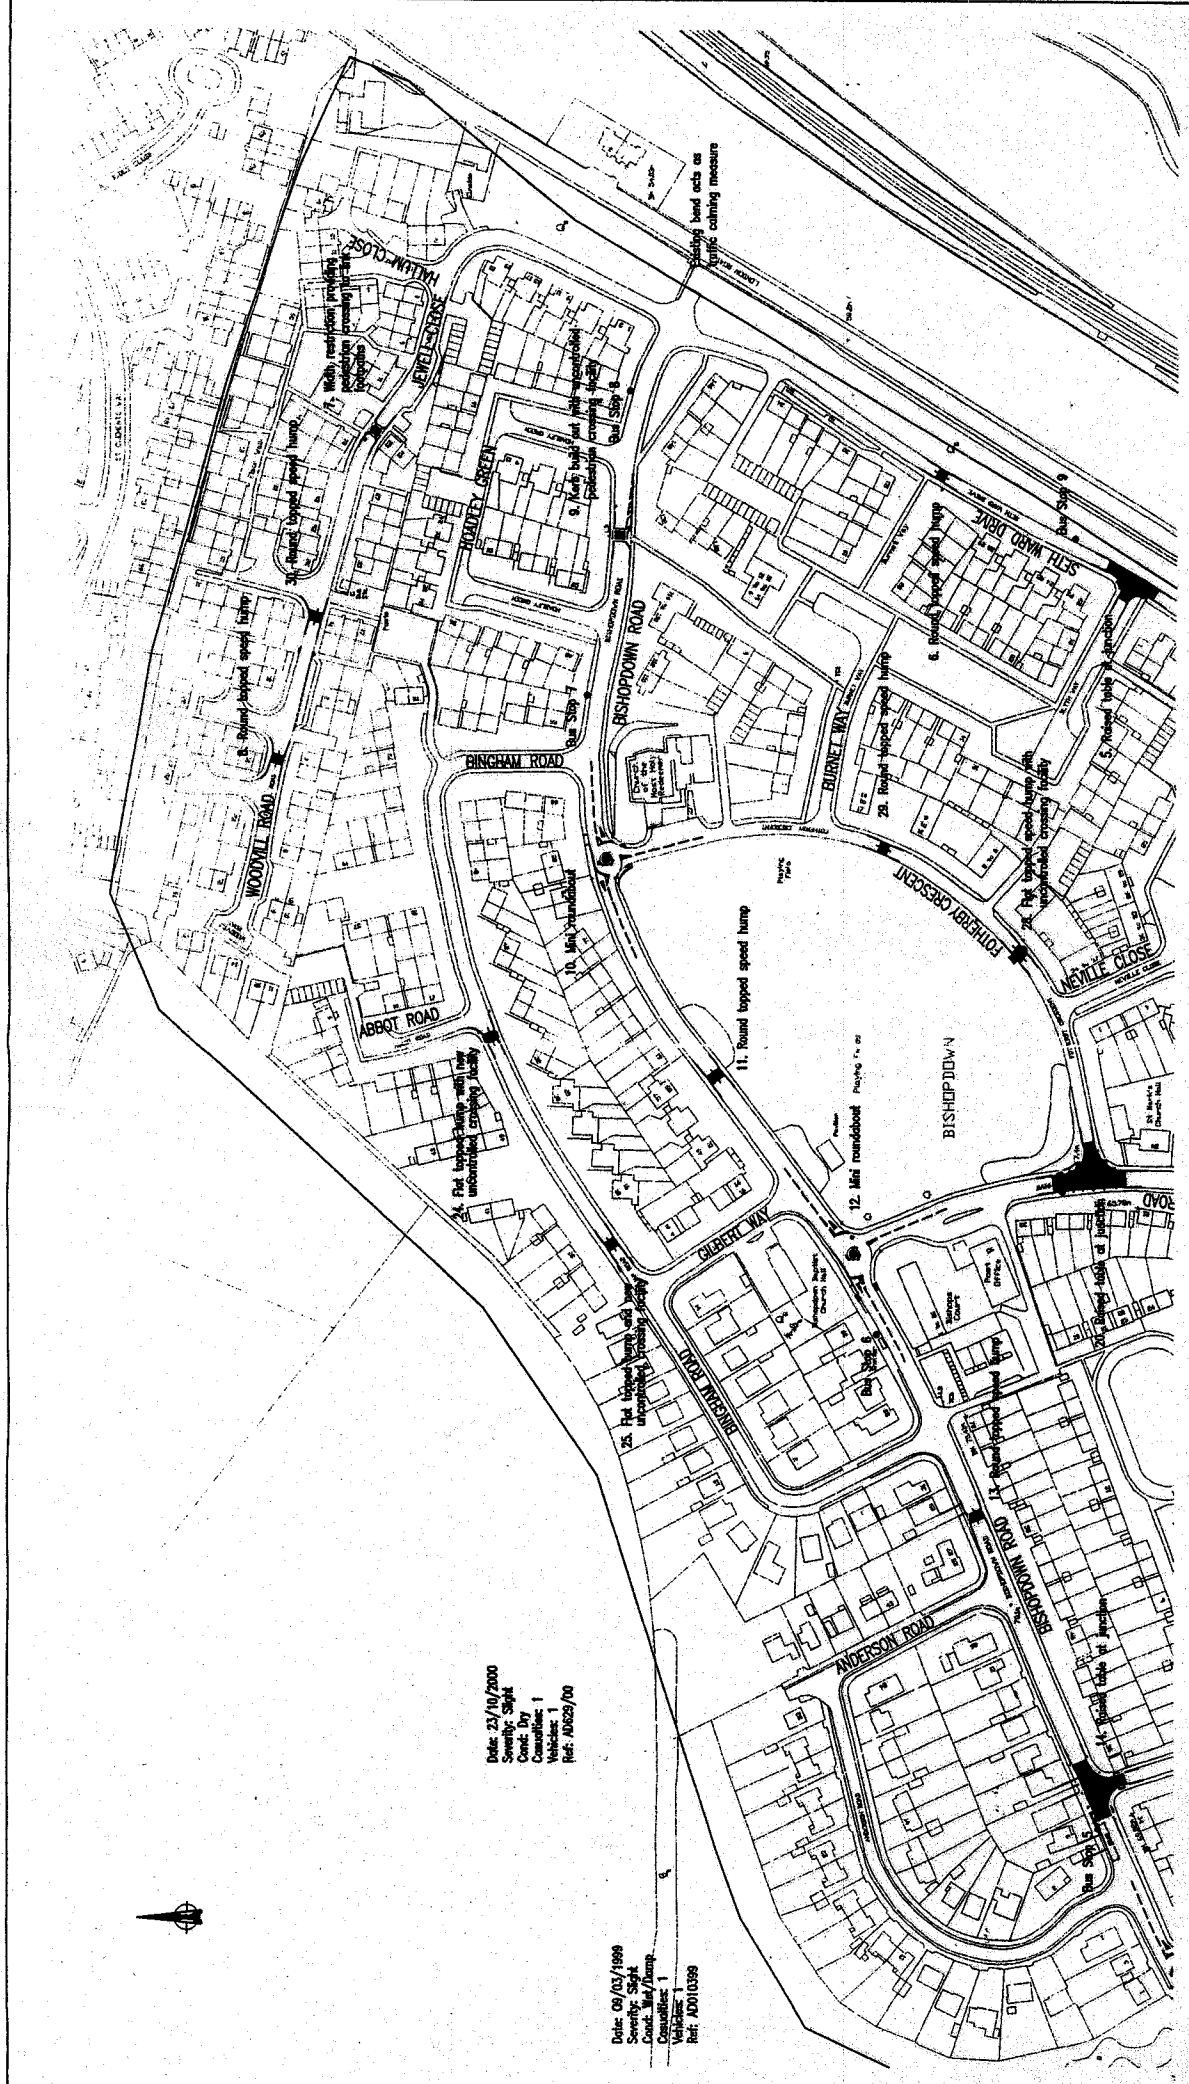


Date: 09/03/1999
 Severity: Sight
 Vehicle: 1
 Ref: AD010399

NOTES
 1. Accident data derived from accident analysis for period 01/01/1998 - 31/03/2001.

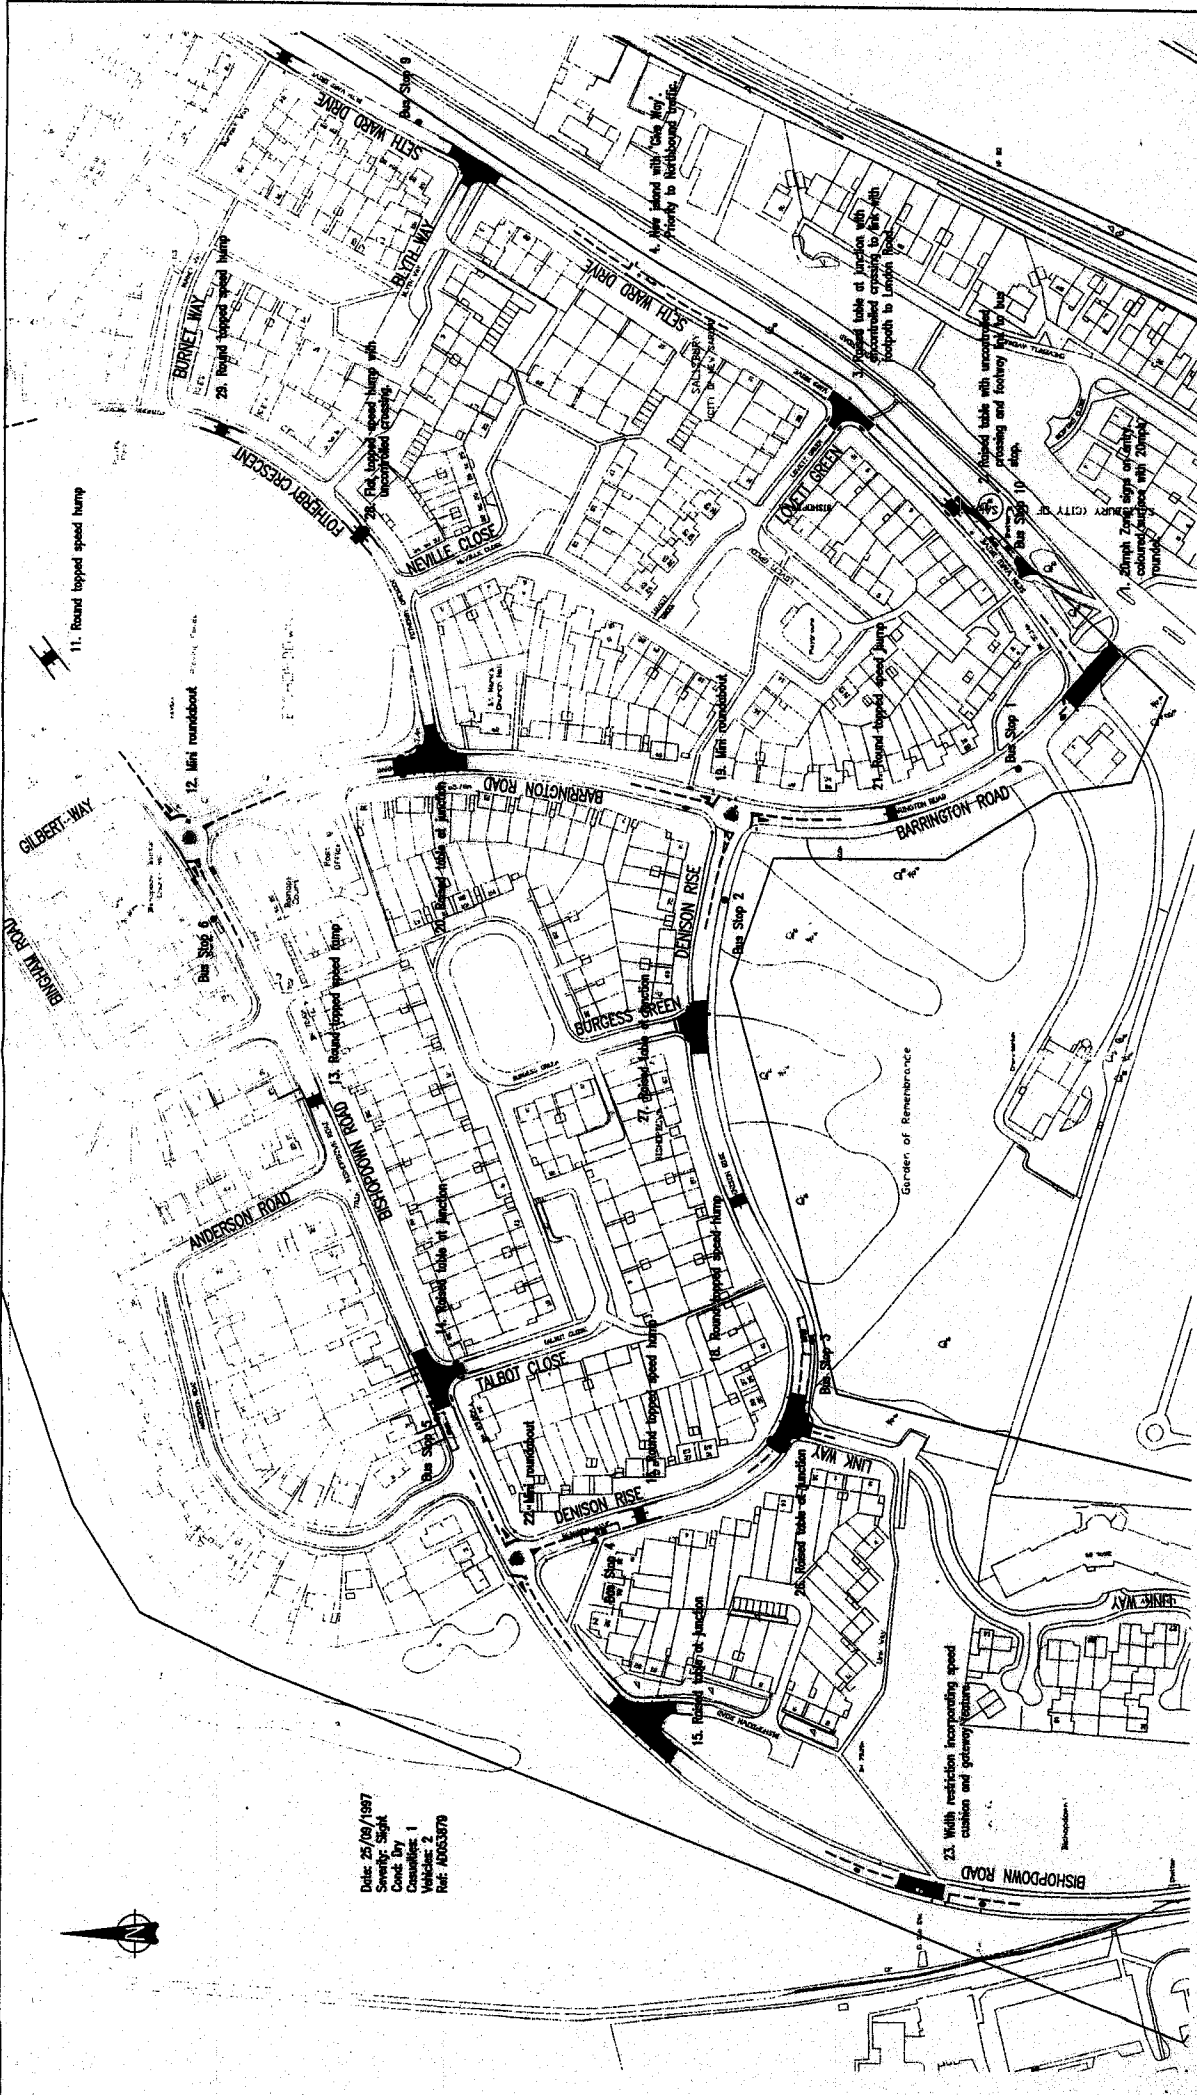


NOTES
 1. Accident data derived from accident analysis for period 01/01/1985 - 30/09/2001.
 2. Location 17 has been omitted following reanalysis.



