

Premises Licence Application - The Culture Collective Ltd
Plan of the premises



Lydiard Park Pay
and Display Car Park



Lydiard

1A B C D E F G H I J K L M N O P Q R S T

2

3

4

5

6

7

8

9

10

11


12

13

14

15

LZ

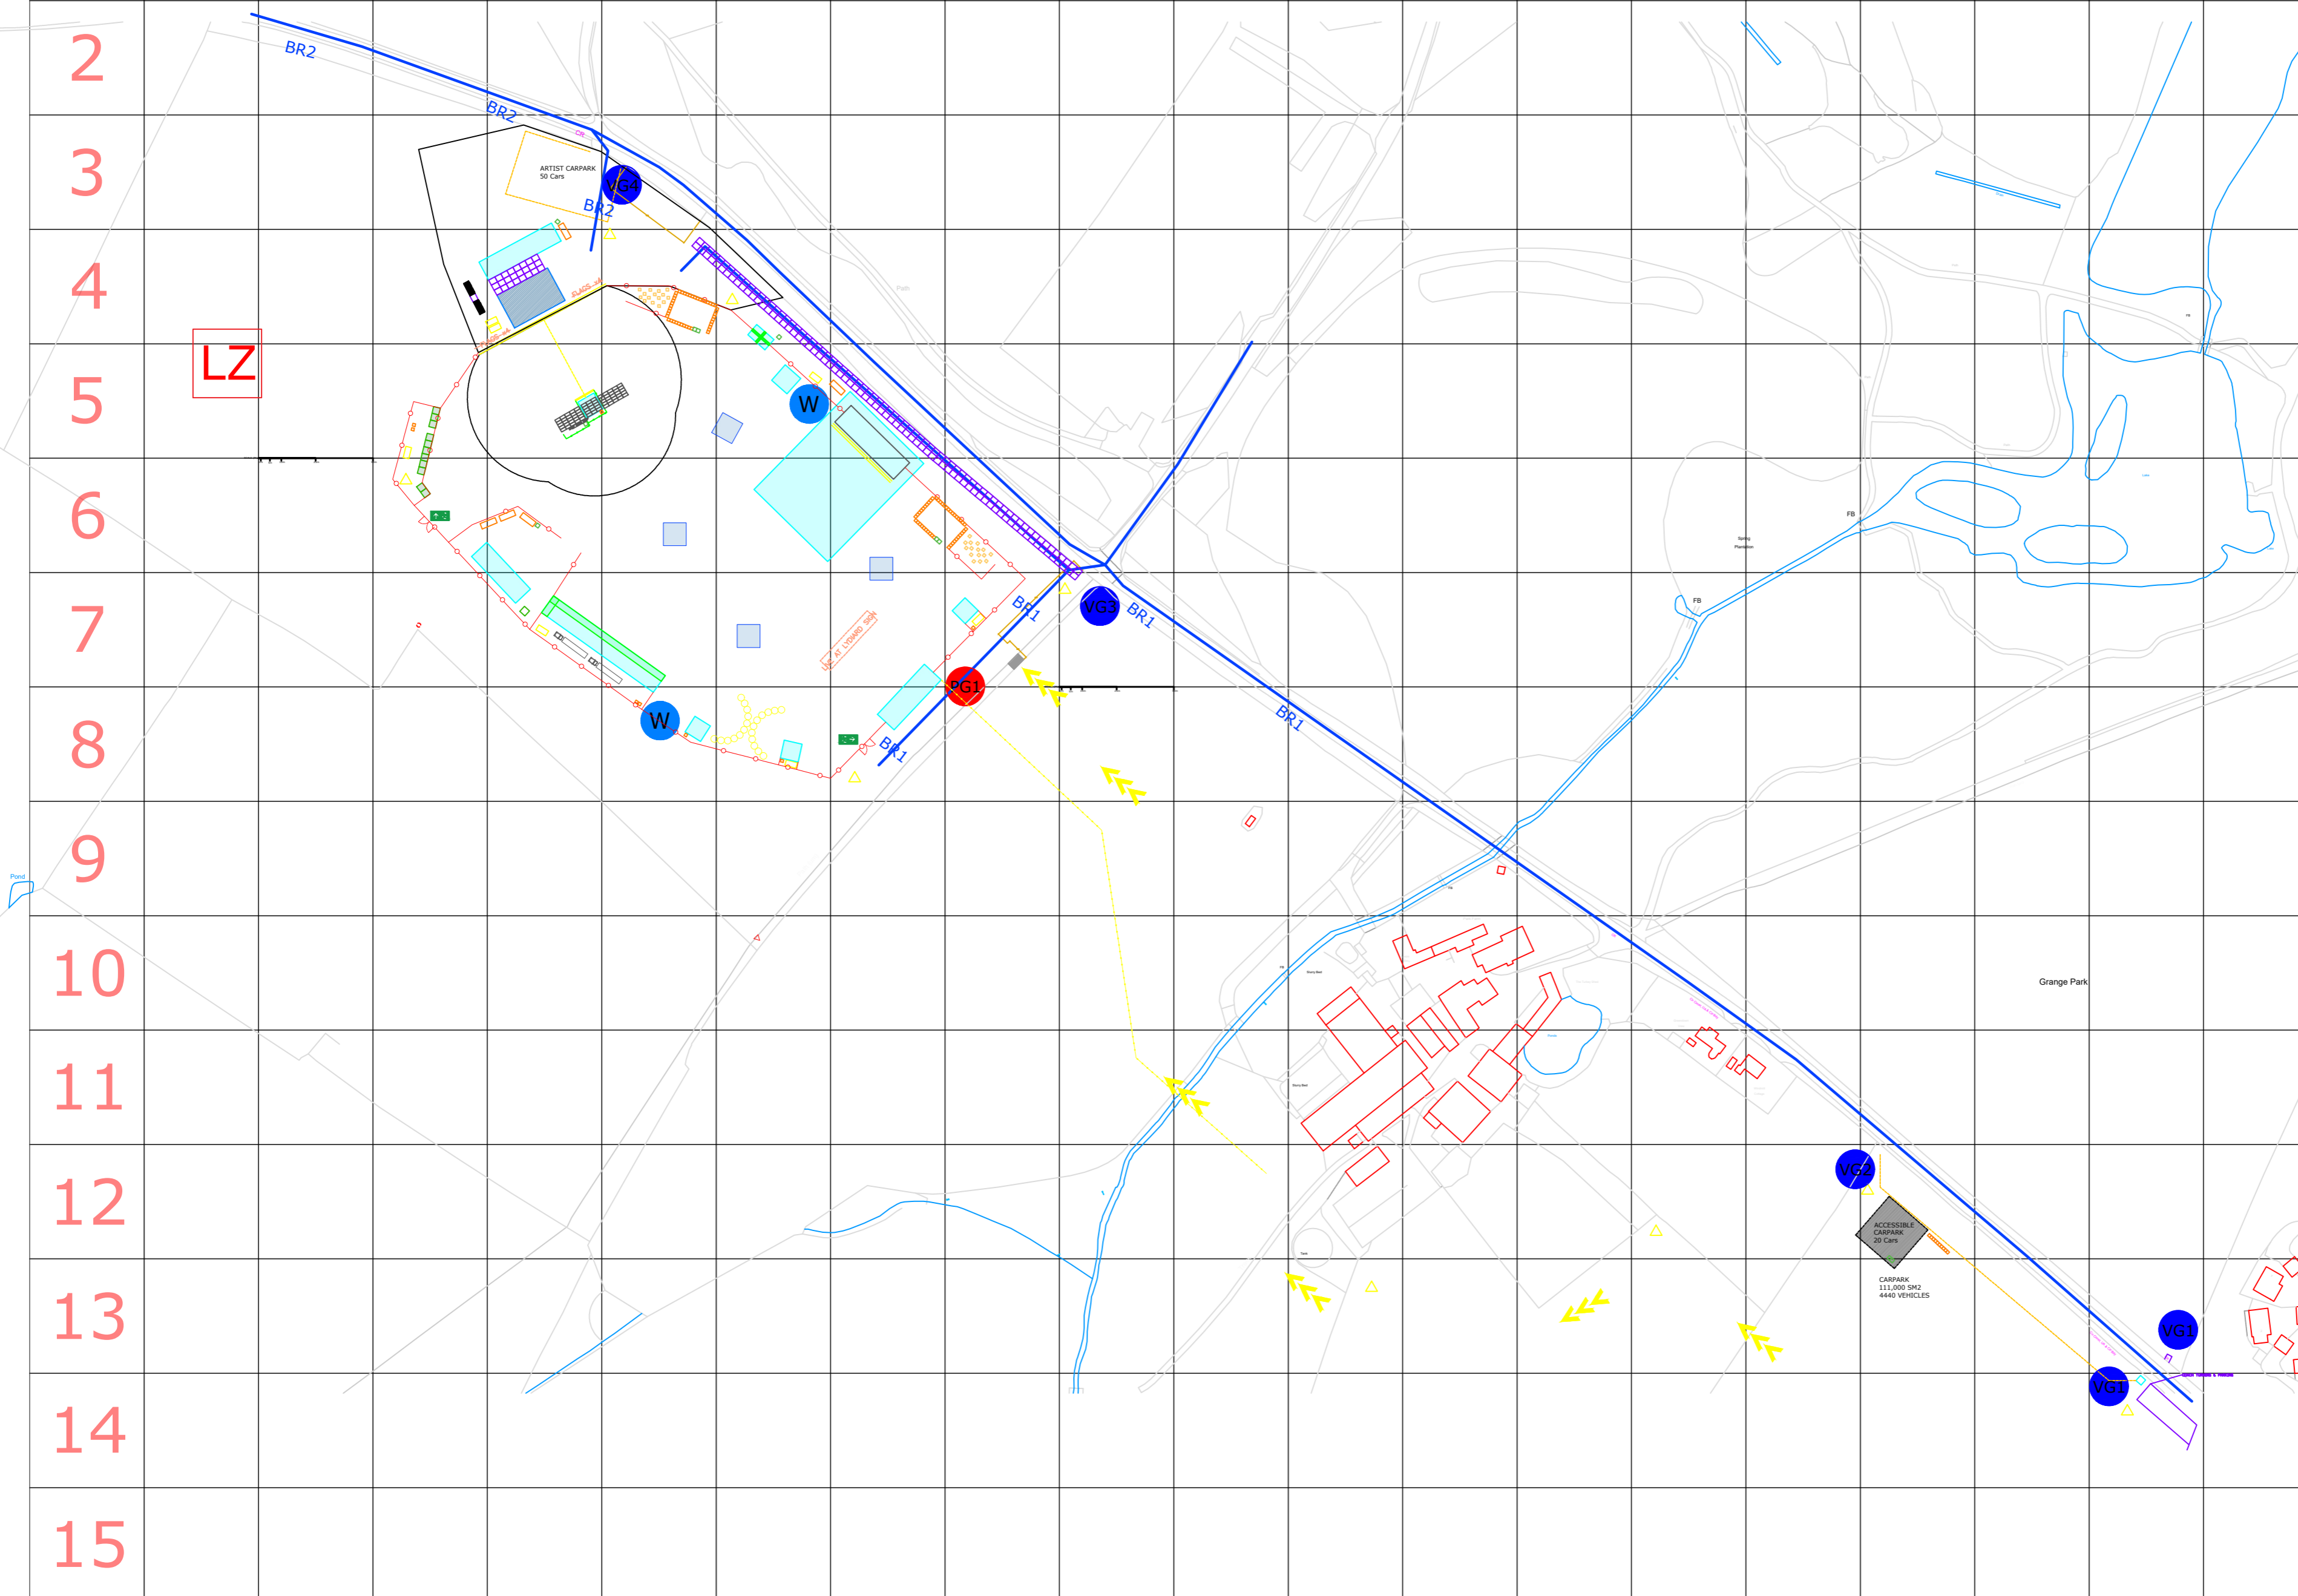

1. THE COPYRIGHT OF THIS DRAWING IS VESTED IN MISSION CODE SW LTD AND IT MAY NOT BE REPRODUCED IN WHOLE OR PART OR USED FOR THE MANUFACTURE OF ANY ARTICLE WITHOUT THE EXPRESS PERMISSION OF THE COPYRIGHT HOLDERS.
 2. DRAWINGS MAY NOT REPRESENT THE FINAL PROJECT
 3. DRAWING PREPARED BASED ON INFORMATION PROVIDED BY OTHERS. THE ENGINEER CANNOT GUARANTEE THE COMPLETENESS OR ACCURACY OF THIS INFORMATION.

Notes:

BASE MAP LEGEND

- OS DATA LINE (BUILDINGS / FEATURES)
- WATER
- UNDERGROUND POWER CABLES

EVENT MAP LEGEND

BUILDINGS AND STRUCTURES

- EXISTING STRUCTURE/BUILDINGS
- MARQUEE/TEMPORY STRUCTURES
- EVENT BAR
- PORTACABINS / CONTAINERS
- HOT FOOD TRADE STALL
- OTHER / NON FOOD TRADE STALL
- AMMUSEMENTS
- STAGING
- PJS (PORTABLE TOILETS)
- URINALS
- ACCESSIBLE PORTABLE TOILET

FENCES AND BARRIER

- HERAS FENCING
- METROPOLITAN BARRIER
- PEDESTRIAN CROWD BARRIER
- PIT BARRIER
- ROPE & PIN

OTHER INFRASTRUCTURE

- FESTOON
- PICNIC BENCH
- SAMSONITE FOLDING CHAIRS
- POWER POINT
- WATER POINT
- TOWER LIGHT / GENERATOR
- SIGNA ROAD TRACKWAY

DIRECTIONAL / AREAS

- PUBLIC ENT / EXIT
- STAFF ENT / EXIT
- LICENSED BOUNDARY
- PEDESTRIAN ROUTE TO EVENT
- BLUE ROUTE
- VEHICLE GATE
- PEDESTRIAN GATE

SWR: DRAFT

CLD: THE CULTURE COLLECTIVE


MOED: BEN CARRINGTON
MISSION CODE SOUTHWEST LTD

SRE: LYDIARD TREGOZE, SWINDON

TBL: LIVE AT LYDIARD 2022 MASTERPLAN

SCALE: 1:1	DATE: 11th MARCH	DRAWN:	CHECKED:
PROJECT NO:	DRAWING NO:	REVISION:	V3

LZ

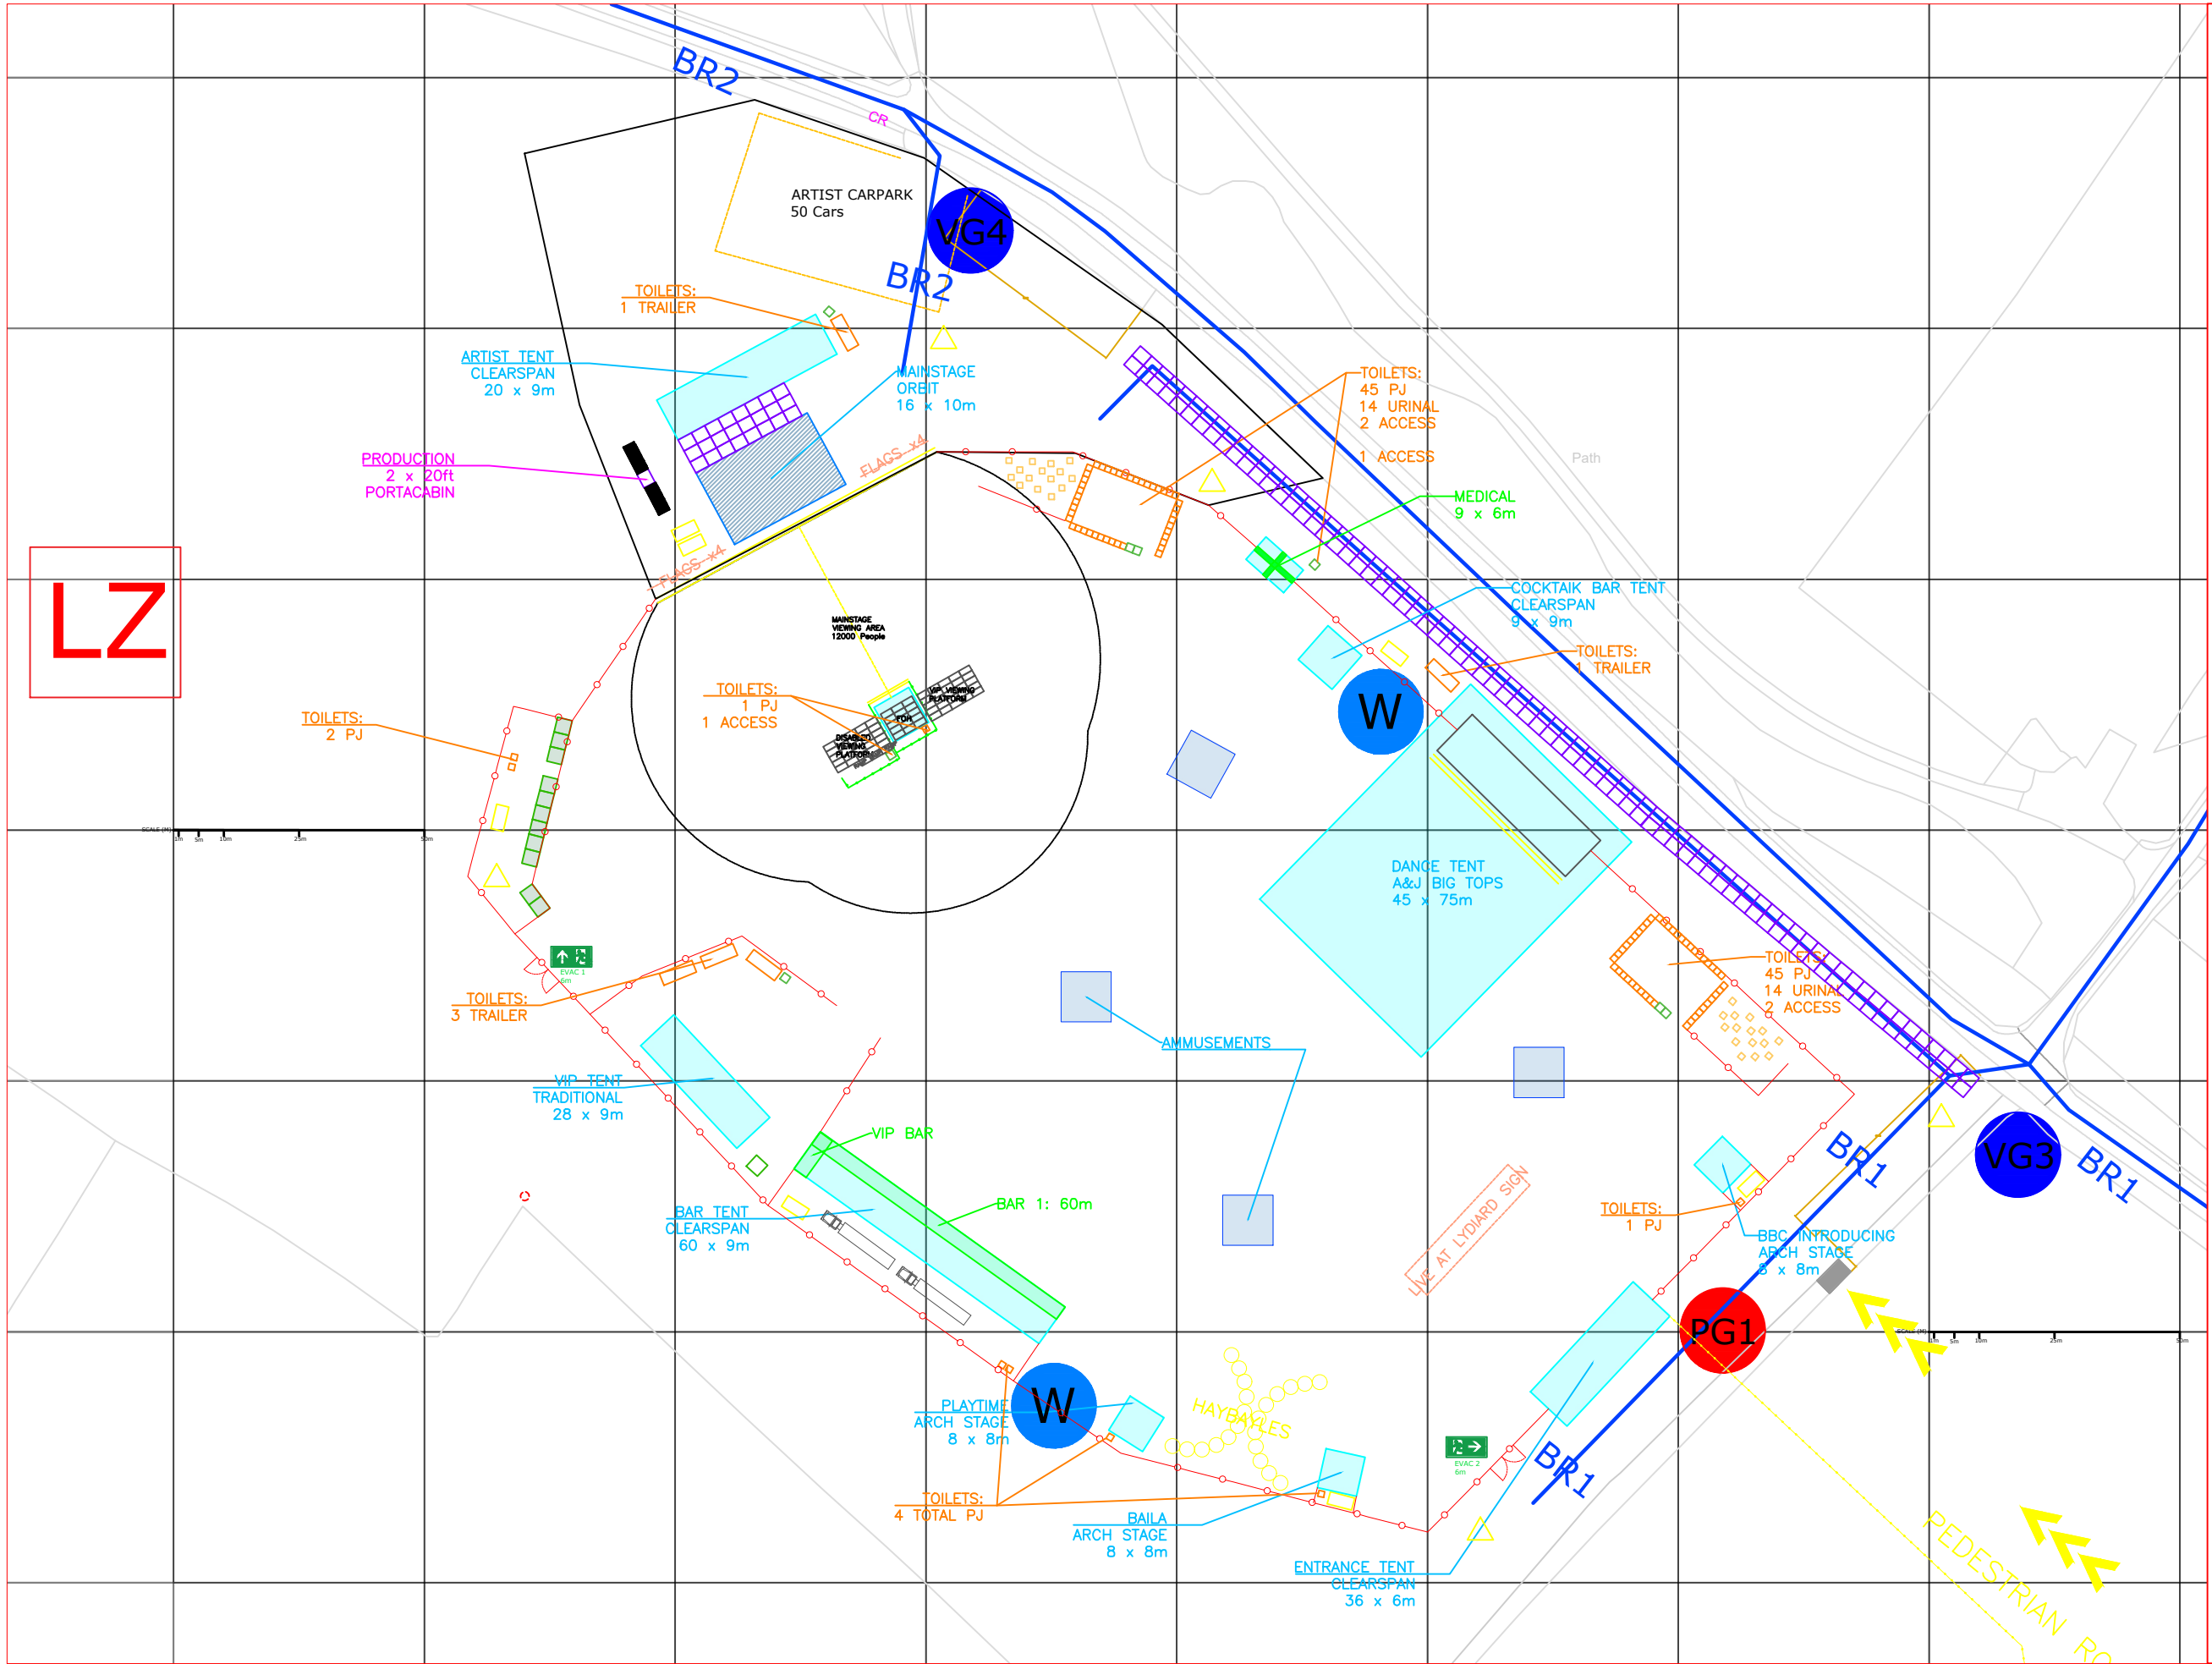

1. THE COPYRIGHT OF THIS DRAWING IS VESTED IN MISSION CODE SW LTD AND IT MAY NOT BE REPRODUCED IN WHOLE OR PART OR USED FOR THE MANUFACTURE OF ANY ARTICLE WITHOUT THE EXPRESS PERMISSION OF THE COPYRIGHT HOLDERS.
 2. DRAWINGS MAY NOT REPRESENT THE FINAL PROJECT
 3. DRAWING PREPARED BASED ON INFORMATION PROVIDED BY OTHERS. THE ENGINEER CANNOT GUARANTEE THE COMPLETENESS OR ACCURACY OF THIS INFORMATION.

Notes:

BASE MAP LEGEND

- OS DATA LINE (BUILDINGS / FEATURES)
- WATER
- UNDERGROUND POWER CABLES

EVENT MAP LEGEND

BUILDINGS AND STRUCTURES

- EXISTING STRUCTURE/BUILDINGS
- MARQUEE/TEMPORARY STRUCTURES
- EVENT BAR
- PORTACABINS / CONTAINERS
- HOT FOOD TRADE STALL
- OTHER / NON FOOD TRADE STALL
- AMUSEMENTS
- STAGING
- PJS (PORTABLE TOILETS)
- URINALS
- ACCESSIBLE PORTABLE TOILET

FENCES AND BARRIER

- HERAS FENCING
- METROPOLITAN BARRIER
- PEDESTRIAN CROWD BARRIER
- PIT BARRIER
- ROPE & PIN

OTHER INFRASTRUCTURE

- FESTOON
- PICNIC BENCH
- SAMSONITE FOLDING CHAIRS
- POWER POINT
- WATER POINT
- TOWER LIGHT / GENERATOR
- SIGNA ROAD TRACKWAY

DIRECTIONAL / AREAS

- PUBLIC ENT / EXIT
- STAFF ENT / EXIT
- LICENSED BOUNDARY
- PEDESTRIAN ROUTE TO EVENT
- BLUE ROUTE
- VEHICLE GATE
- PEDESTRIAN GATE

DATE:	DRAFT		
ORG:	THE CULTURE COLLECTIVE		
DESIGNER:	BEN CARRINGTON MISSION CODE SOUTHWEST LTD		
NO:	LYDIARD TREGOZE, SWINDON		
TITLE:	LIVE AT LYDIARD 2022 MASTERPLAN		
SCALE # 1:	CHECK SHEET	DATE: 11th MARCH	DESIGNER:
SCALE # 2:			REVISION: V3