


DO NOT SCALE

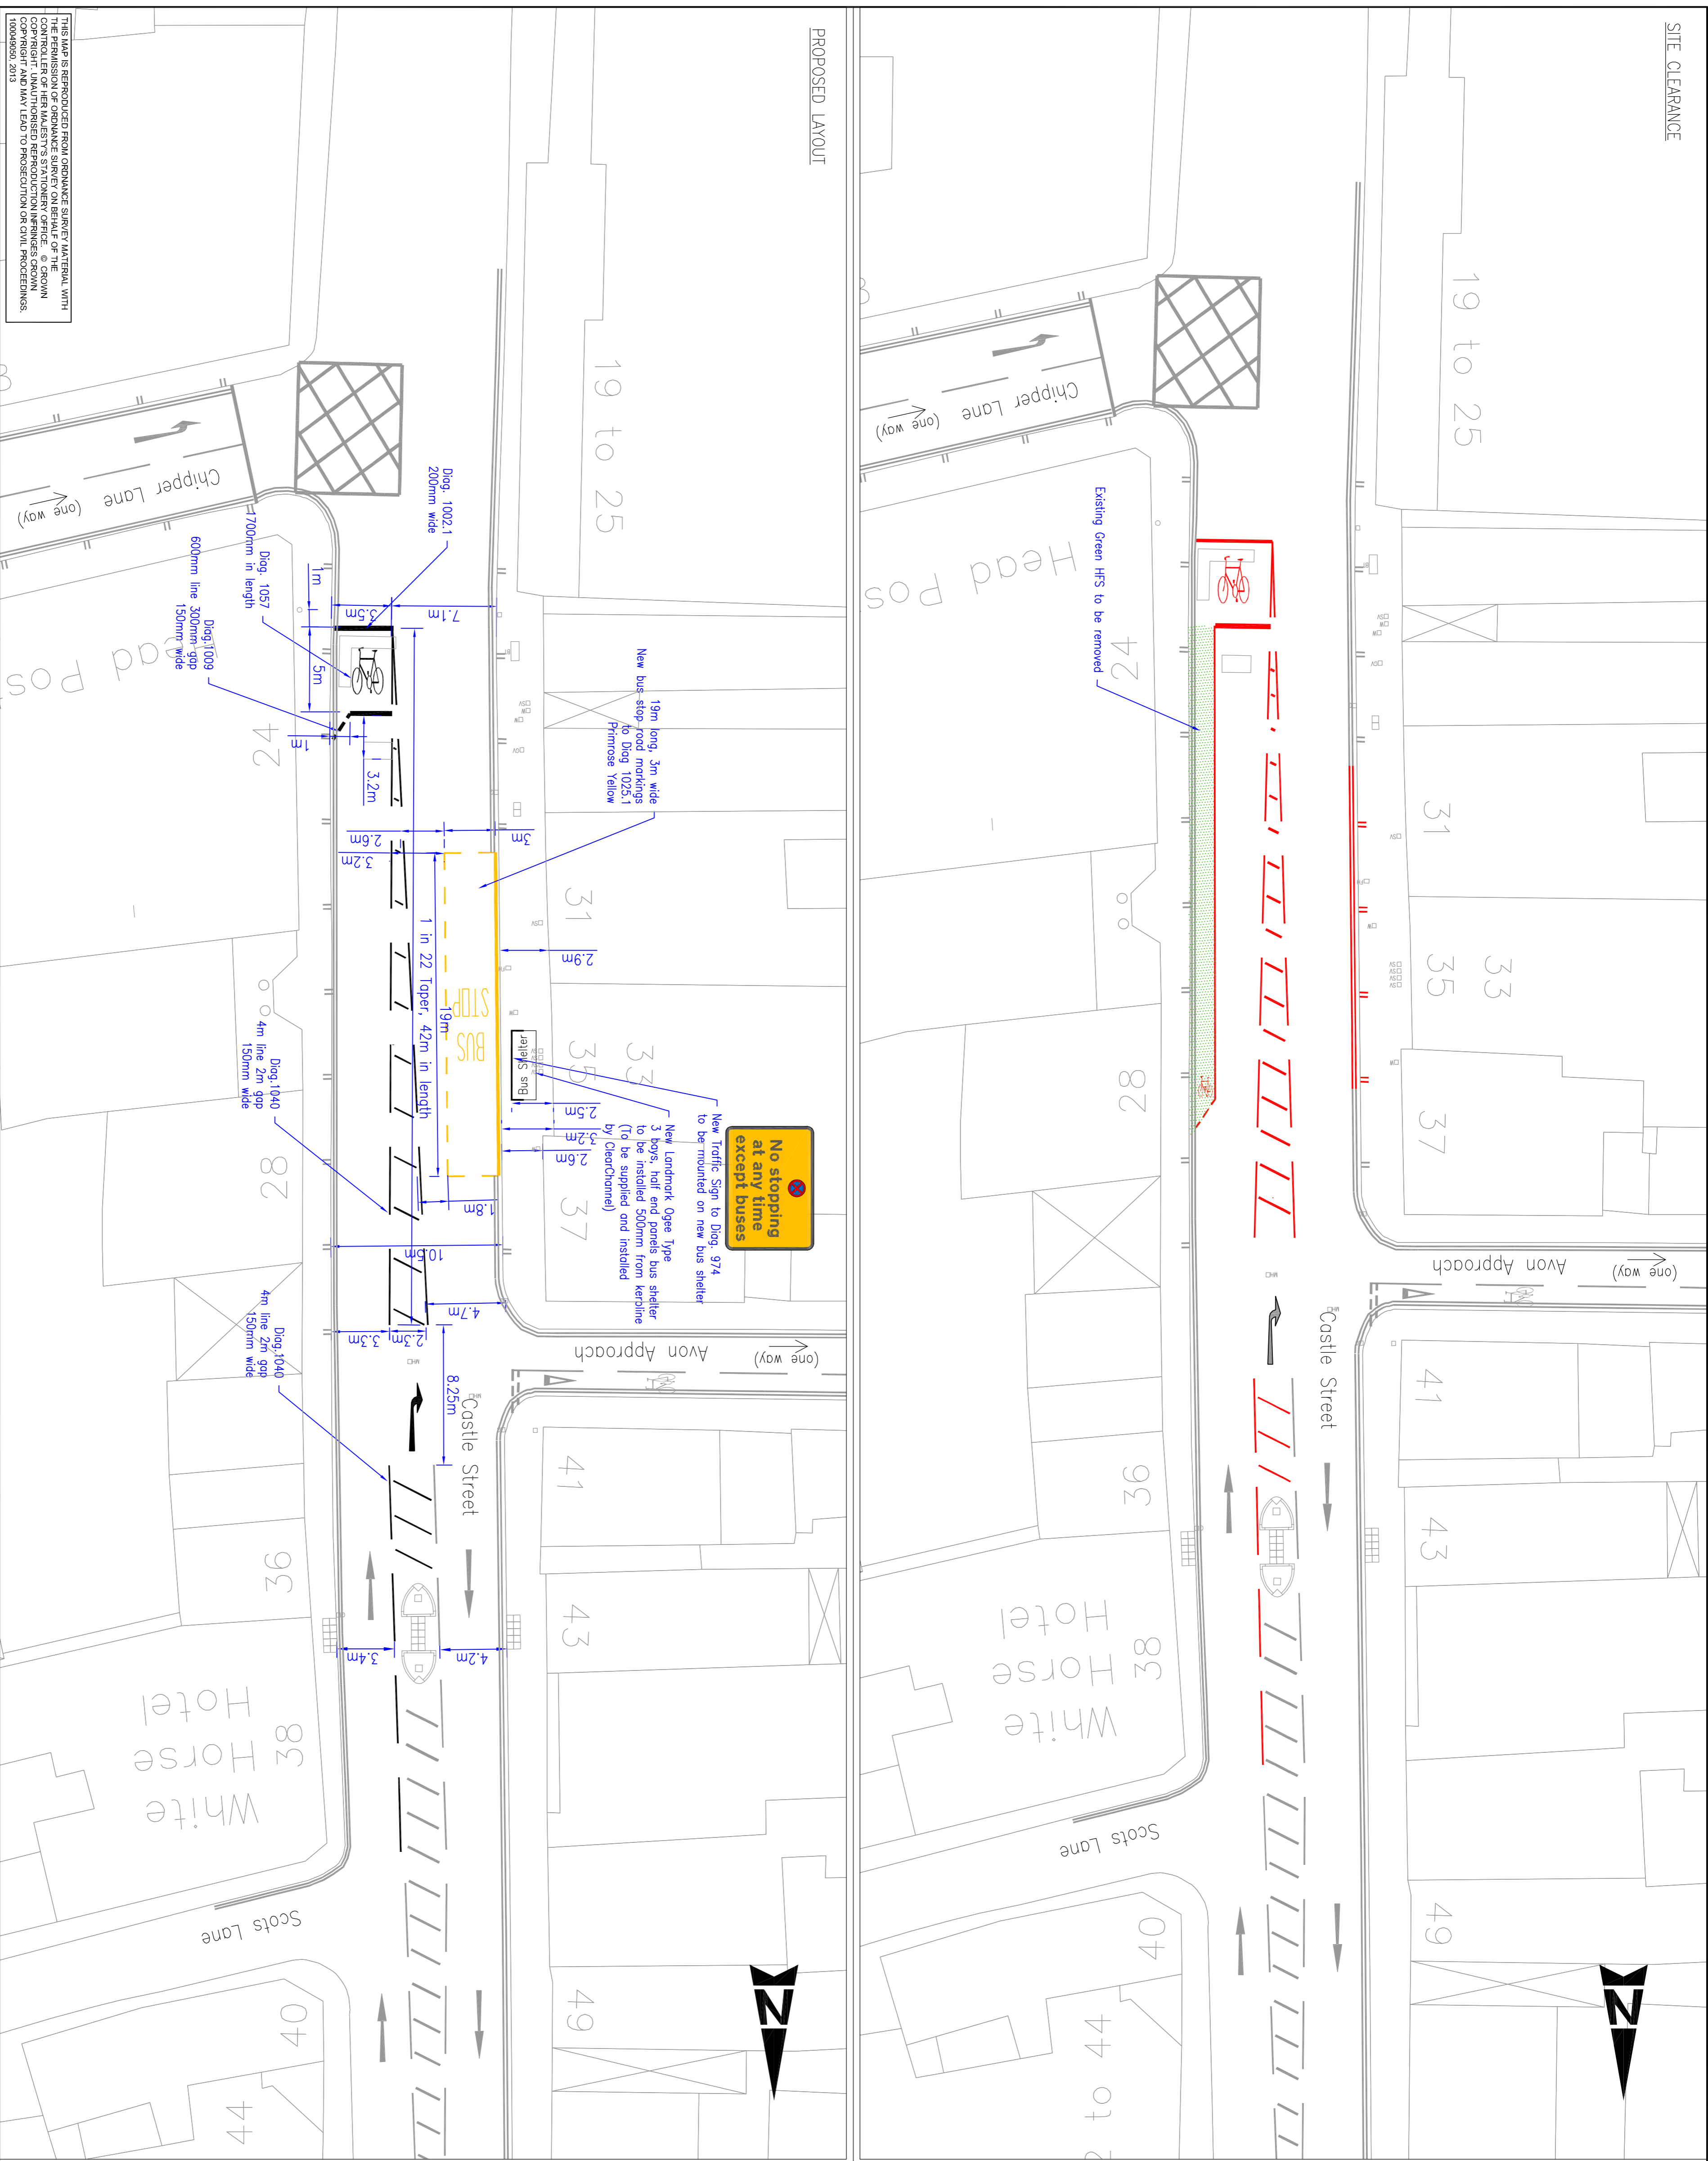

SITE CLEARANCE

- Notes
- All dimensions are in metre unless noted otherwise.
 - Location of traffic sign and road markings to be agreed on site with the Engineer prior to installation.
 - Refer to TPO's for further detail of locations of road markings.
 - Refer to Drawing 5120291-ATK-3024-SD-DR-C-033 for indicative locations of services.
 - All proposed yellow markings to be Primrose Yellow.

Key

	Existing Road Markings to be removed
	Existing Road Markings to remain
	New Road Markings

TRAFFIC SIGN SCHEDULE

Proposed 'No Stopping' Traffic Signs
 Sign to be mounted on building wall
 1 number sign - Material Class RA2 (12899-1:2007)



Schema Ref.	Salisbury Bus Stop Infrastructure
Sheet Ref.	Sheet 37
Scale	1:200
Letter colour	BLACK
Background	YELLOW
Border	BLACK
Material	Class RA2 (12899-1:2007)
Width	290mm
Height	205mm
Area	0.0694m ²

THIS MAP IS REPRODUCED FROM ORIGINATE SURVEY MATERIAL WITH THE PERMISSION OF ORIGINATE SURVEYOR ON BEHALF OF THE CROWN COPYRIGHT. UNAUTHORISED REPRODUCTION IN WHOLE OR IN PART IS PROHIBITED AND ANY LEAD TO PROSECUTION OR CIVIL PROCEEDINGS. (2008) 2013

Rev	Date	By	Description
54	31/07/13	KAR P2.0	Amendment to client comments received on 22 Jul
54	12/07/13	KAR P1.0	First Issue

ATKINS
 Consulting Engineers,
 County Gate, County Way
 Trowbridge, Wiltshire
 BA1 4 7FL
 Tel: 01225 730360
 www.atkinsglobal.com

Wiltshire Council
 Where everybody matters

Sheet Size	Original Scale	Design/Drawn	Checked	Authorised
A1	1:200	FC	JEA	KAR
Status	Drawing Number	Date	Date	Rev
S4	5120291-ATK-3024-SD-DR-C-032	25/06/13	02/07/13	P2.0