


Wiltshire Council - Review of Rural Speed Limits - C Roads - Route: C20

Location: A365 junction Seend to B3098 junction Market Lavington

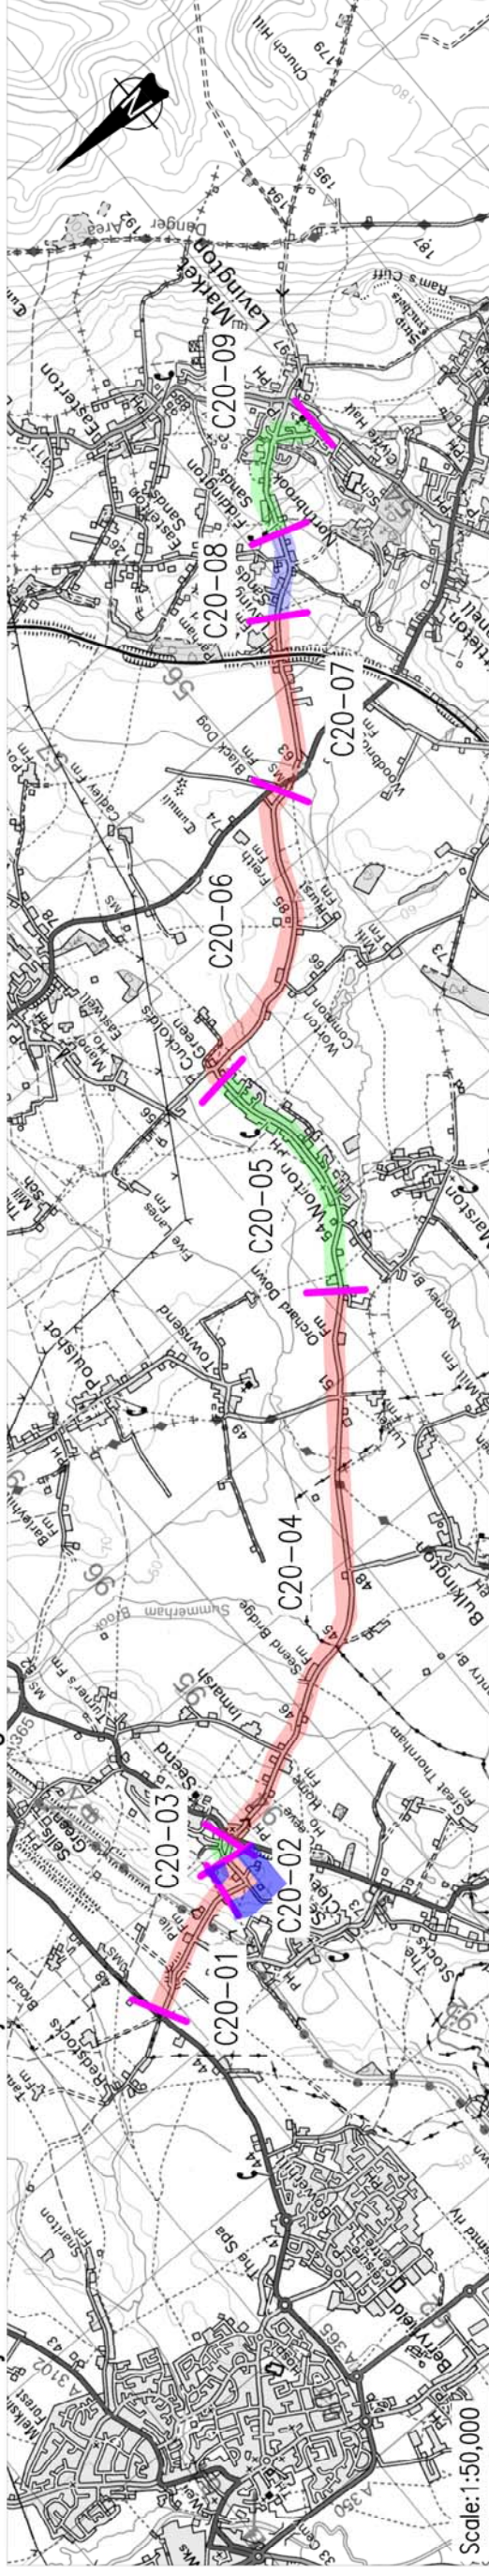

Details:

ROAD SECTION	LOCATION		MEASURED LENGTH (km)	EXISTING LIMIT (mph)	AADT	COLLISIONS (6 Years)		COLLISION RATE (per 100million vkm)	MEAN SPEED (mph)	ASSESSED LIMIT (mph)	RECOMMENDED LIMIT (mph)	REASONING / JUSTIFICATION
	All	T & S										
C20-01	A365 JUNCTION SEEND TO ORIEL HOUSE		0.80	60	3,066	5	1	93.1	35	60	60	
C20-02	ORIEL HOUSE TO SEEND 30mph		0.48	60	2,658	0	0	0.0	34	40	40	
C20-03	SEEND 30mph		0.16	30	2,658	0	0	0.0	18	30	30	
C20-04	SEEND 30mph TO WORTON 30mph		4.51	60	4,538	6	1	13.4	52	60	60	
C20-05	WORTON 30mph		1.45	30	4,885	0	0	0.0	27	30	30	
C20-06	WORTON 30mph TO A360 JUNCTION		2.41	60	3,508	2	0	10.8	43	60	60	
C20-07	A360 JUNCTION TO MARKET LAVINGTON 40MPH		1.13	60	2,569	3	1	47.2	41	60	60	
C20-08	MARKET LAVINGTON 40mph		0.64	40	2,451	1	0	29.1	36	40	40	
C20-09	MARKET LAVINGTON 30mph		0.97	30	2,333	3	0	60.5	26	30	30	

Client	Wiltshire Council		Client	Wiltshire Council	
Project	Speed Limit Review - C & Unclassified Roads		Client	Wiltshire Council	
Drawing Title	Route - C20		 building great relationships Severn House, Lime Kiln Close Stoke Gifford Bristol BS34 8SQ www.mouchel.com		
Sheet	1 of 1		 Where everybody matters		
Issuing Office	Bristol	Telephone	0117 906 2300	Version	1047930 - C20 - 01
File Location	L:\Integrated Transport Team\Current Schemes\Speed limits\2011-108 c & Unclassified Road Speed Limit Review\Mouchel recommendations\Central Section\Final Block				
Document Number	1047930 - C20 - 01		Approved by	and date	
Scale	@A3		Checked by	and date	
Issue	AS SHOWN		Originated by	and date	
Draft	<input checked="" type="checkbox"/>		Amendment		
Version					