

Premises Licence Application - The Culture Collective Ltd
Plan of the premises



Lydiard Park Pay and Display Car Park P

Hook St

Hook St

500.00 m

Hook St

Hook St

1.00 km

1.26 km

Lydiard

1A B C D E F G H I J K L M N O P Q R S T

2

3

4

5

6

7

8

9

10

11


12

13

14

15

LZ

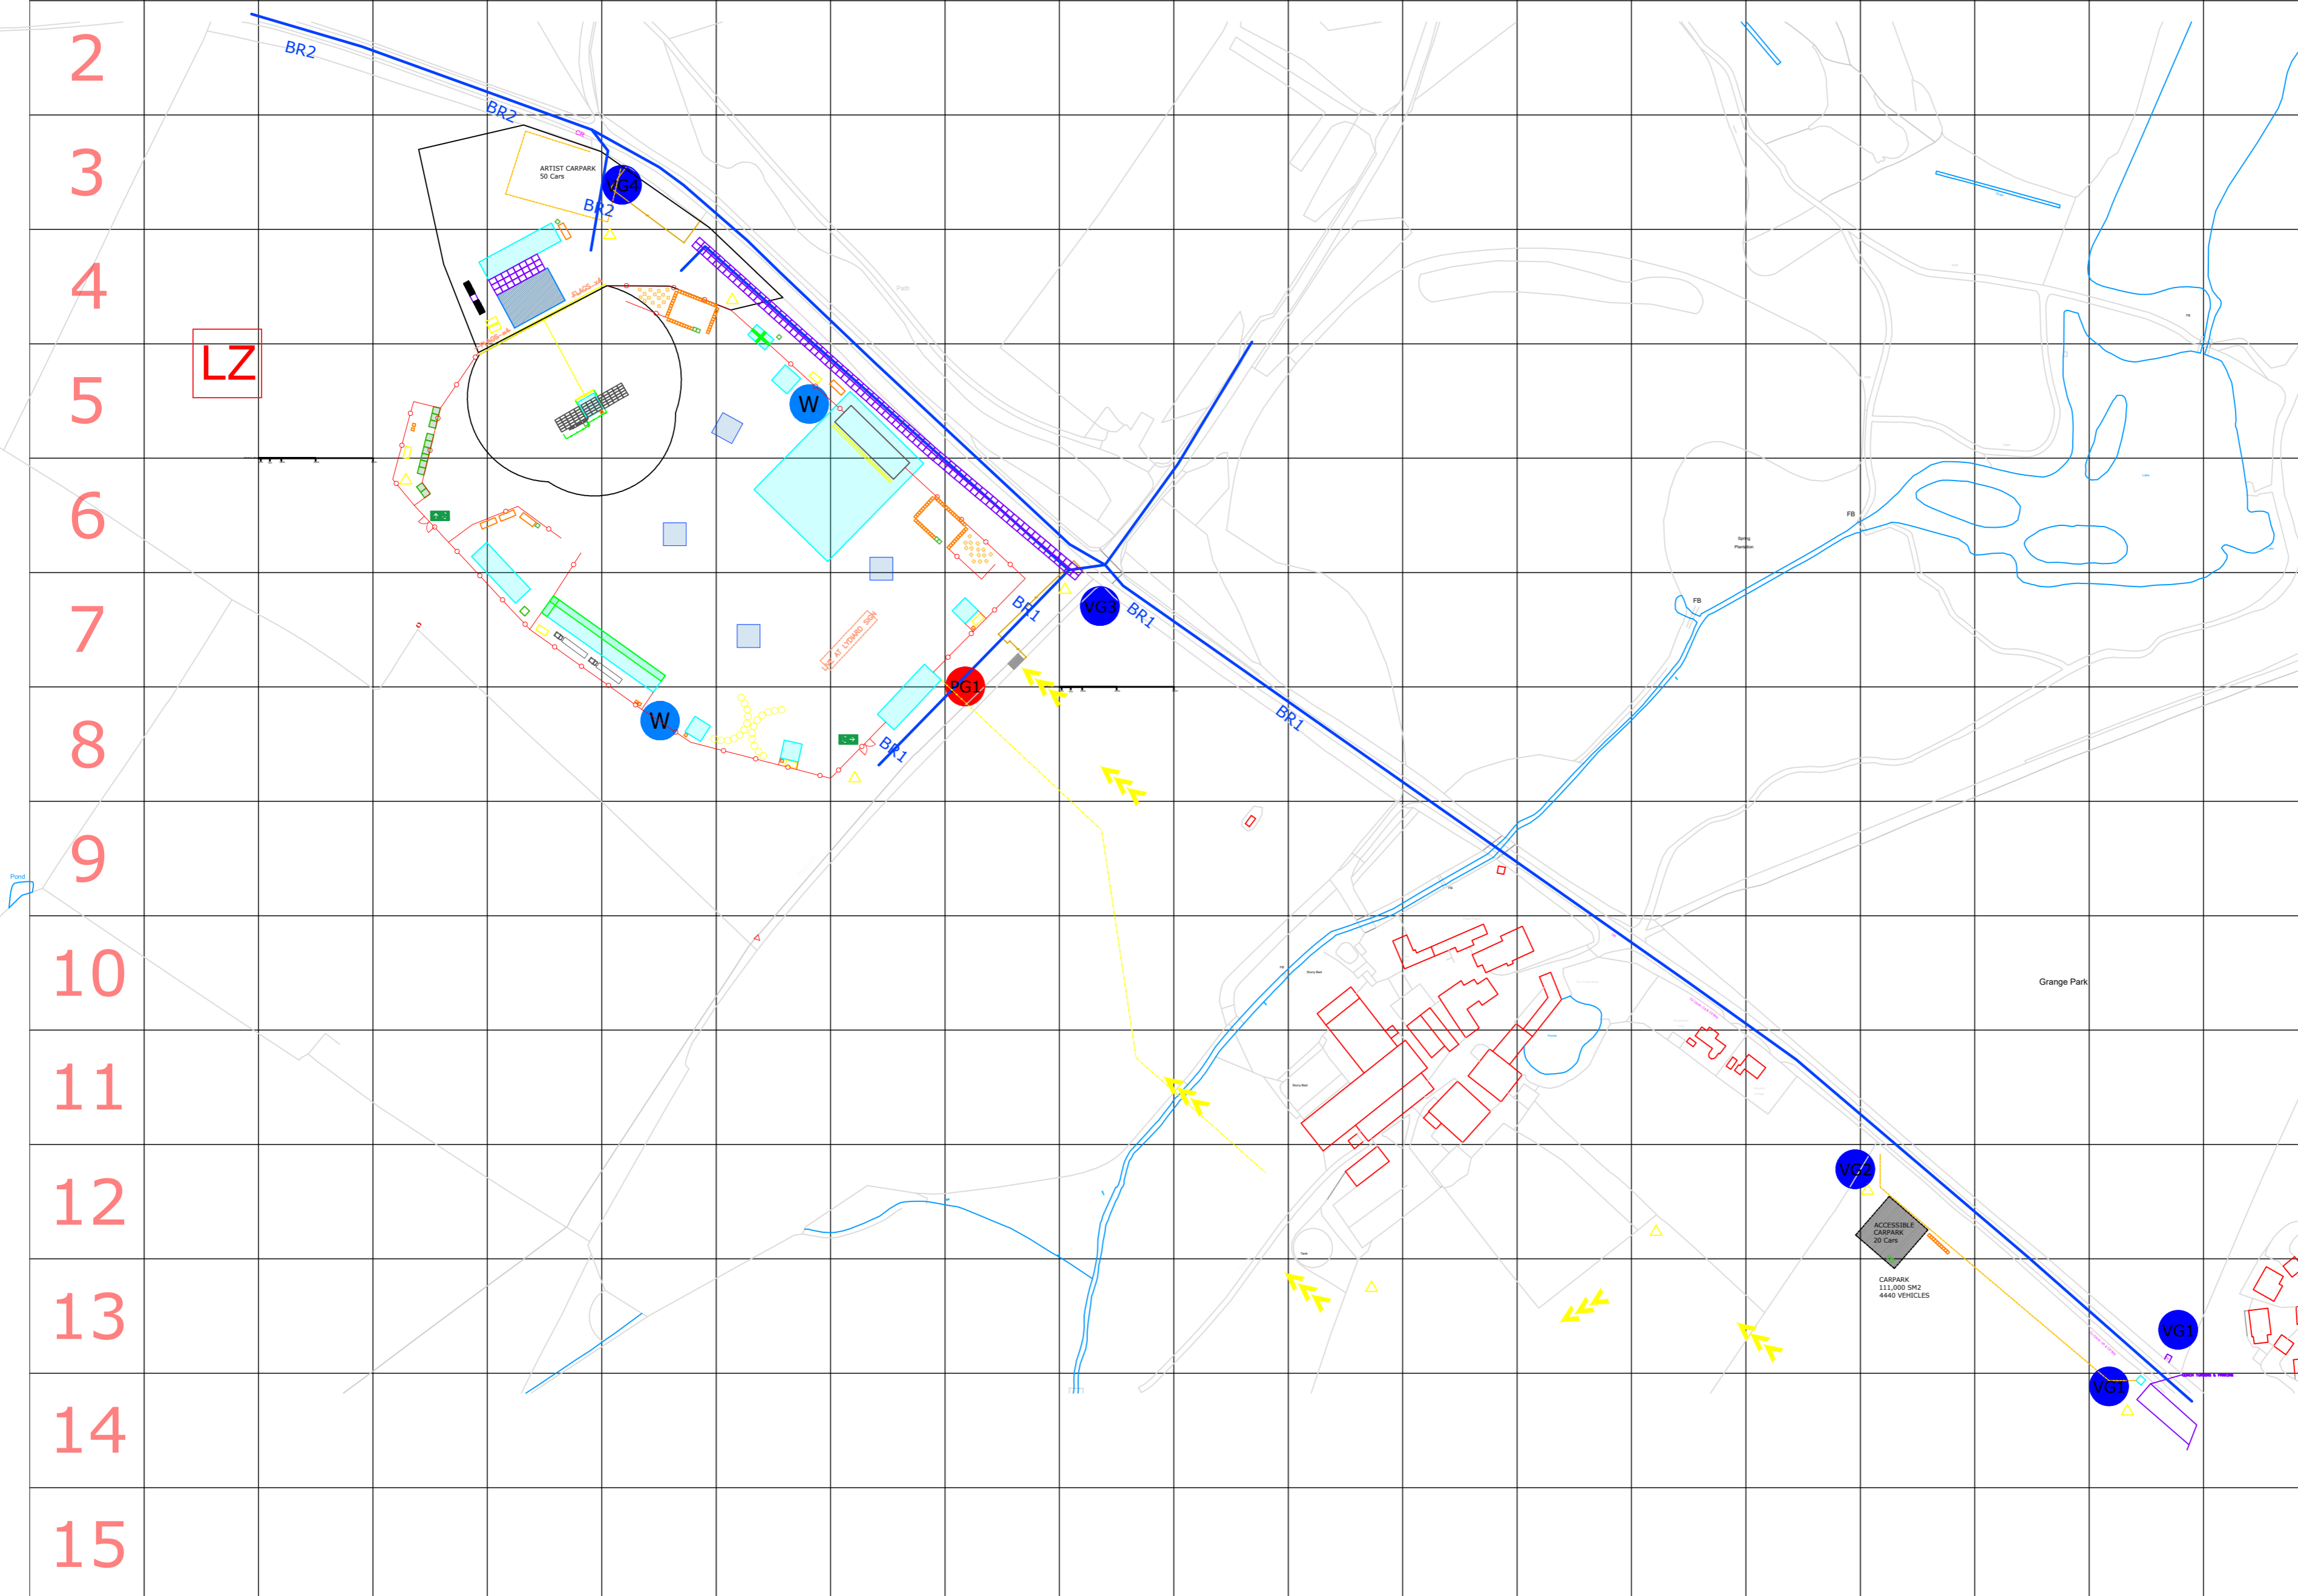


1. THE COPYRIGHT OF THIS DRAWING IS VESTED IN MISSION CODE SW LTD AND IT MAY NOT BE REPRODUCED IN WHOLE OR PART OR USED FOR THE MANUFACTURE OF ANY ARTICLE WITHOUT THE EXPRESS PERMISSION OF THE COPYRIGHT HOLDERS.
 2. DRAWINGS MAY NOT REPRESENT THE FINAL PROJECT
 3. DRAWING PREPARED BASED ON INFORMATION PROVIDED BY OTHERS. THE ENGINEER CANNOT GUARANTEE THE COMPLETENESS OR ACCURACY OF THIS INFORMATION.

Notes:

- BASE MAP LEGEND**
- OS DATA LINE (BUILDINGS / FEATURES)
 - WATER
 - UNDERGROUND POWER CABLES
- EVENT MAP LEGEND**
- BUILDINGS AND STRUCTURES**
- EXISTING STRUCTURE/BUILDINGS
 - MARQUEE/TEMPORY STRUCTURES
 - EVENT BAR
 - PORTACABINS / CONTAINERS
 - HOT FOOD TRADE STALL
 - OTHER / NON FOOD TRADE STALL
 - AMMUSEMENTS
 - STAGING
 - PJS (PORTABLE TOILETS)
 - URINALS
 - ACCESSIBLE PORTABLE TOILET
- FENCES AND BARRIER**
- HERAS FENCING
 - METROPOLITAN BARRIER
 - PEDESTRIAN CROWD BARRIER
 - PIT BARRIER
 - ROPE & PIN
- OTHER INFRASTRUCTURE**
- FESTOON
 - PICNIC BENCH
 - SAMSONITE FOLDING CHAIRS
 - POWER POINT
 - WATER POINT
 - TOWER LIGHT / GENERATOR
 - SIGNA ROAD TRACKWAY
- DIRECTIONAL / AREAS**
- PUBLIC ENT / EXIT
 - STAFF ENT / EXIT
 - LICENSED BOUNDARY
 - PEDESTRIAN ROUTE TO EVENT
 - BLUE ROUTE
 - VEHICLE GATE
 - PEDESTRIAN GATE

DRAWN:		DRAFT	
CLIENT:			
THE CULTURE COLLECTIVE			
DESIGNED BY:			
BEN CARRINGTON MISSION CODE SOUTHWEST LTD			
SITE:			
LYDIARD TREGOZE, SWINDON			
TITLE:			
LIVE AT LYDIARD 2022 MASTERPLAN			
SCALE: 1:100	SHEET:	DATE:	DESIGNED BY:
CHECK SHEET	11th MARCH		
PROJECT NO:	DRAWING NO:		REVISION:
			V3

LZ

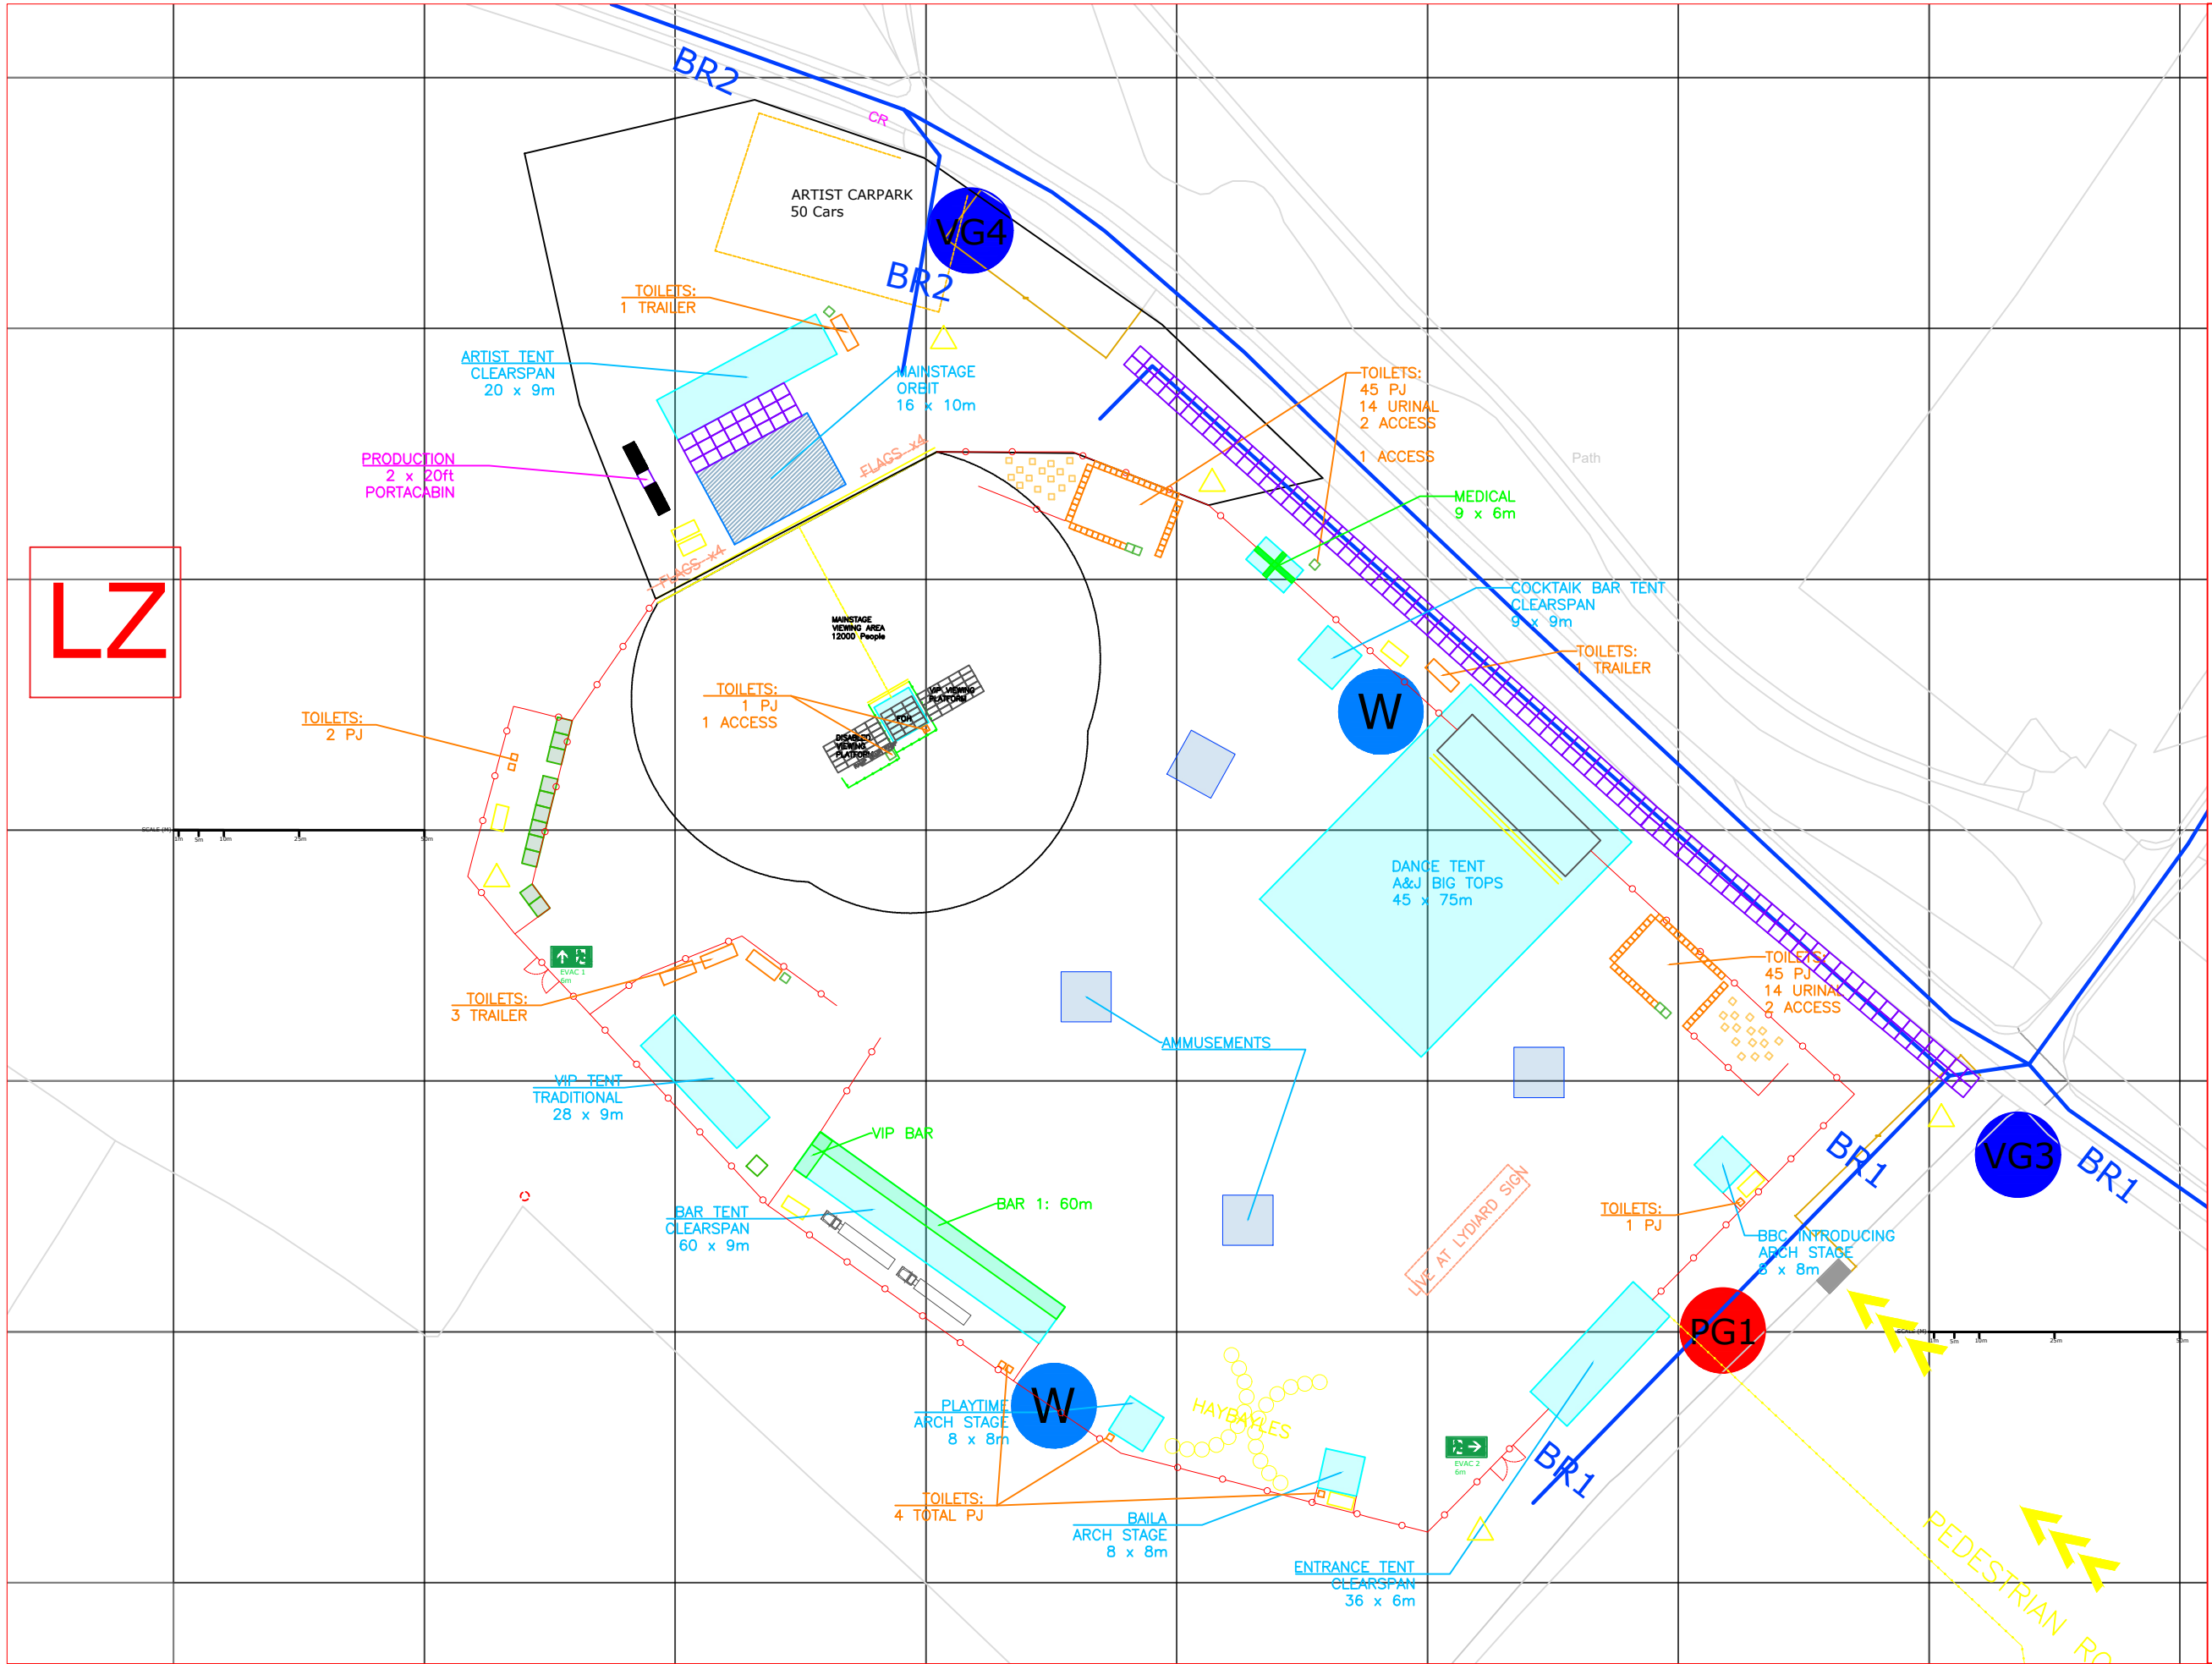

1. THE COPYRIGHT OF THIS DRAWING IS VESTED IN MISSION CODE SW LTD AND IT MAY NOT BE REPRODUCED IN WHOLE OR PART OR USED FOR THE MANUFACTURE OF ANY ARTICLE WITHOUT THE EXPRESS PERMISSION OF THE COPYRIGHT HOLDERS.
 2. DRAWINGS MAY NOT REPRESENT THE FINAL PROJECT
 3. DRAWING PREPARED BASED ON INFORMATION PROVIDED BY OTHERS. THE ENGINEER CANNOT GUARANTEE THE COMPLETENESS OR ACCURACY OF THIS INFORMATION.

Notes:

BASE MAP LEGEND

- OS DATA LINE (BUILDINGS / FEATURES)
- WATER
- UNDERGROUND POWER CABLES

EVENT MAP LEGEND

BUILDINGS AND STRUCTURES

- EXISTING STRUCTURE/BUILDINGS
- MARQUEE/TEMPORARY STRUCTURES
- EVENT BAR
- PORTACABINS / CONTAINERS
- HOT FOOD TRADE STALL
- OTHER / NON FOOD TRADE STALL
- AMUSEMENTS
- STAGING
- PJS (PORTABLE TOILETS)
- URINALS
- ACCESSIBLE PORTABLE TOILET

FENCES AND BARRIER

- HERAS FENCING
- METROPOLITAN BARRIER
- PEDESTRIAN CROWD BARRIER
- PIT BARRIER
- ROPE & PIN

OTHER INFRASTRUCTURE

- FESTOON
- PICNIC BENCH
- SAMSONITE FOLDING CHAIRS
- POWER POINT
- WATER POINT
- TOWER LIGHT / GENERATOR
- SIGNA ROAD TRACKWAY

DIRECTIONAL / AREAS

- PUBLIC ENT / EXIT
- STAFF ENT / EXIT
- LICENSED BOUNDARY
- PEDESTRIAN ROUTE TO EVENT
- BLUE ROUTE
- VEHICLE GATE
- PEDESTRIAN GATE

DATE:	DRAFT		
ORG:	THE CULTURE COLLECTIVE		
DESIGNER:	BEN CARRINGTON MISSION CODE SOUTHWEST LTD		
PROJECT:	LYDIARD TREGOZE, SWINDON LIVE AT LYDIARD 2022 MASTERPLAN		
SCALE # 1:	CHECK SHEET	DATE: 11th MARCH	DESIGNER:
SCALE # 2:			REVISION: V3