



Inset A: 1:1000@A0

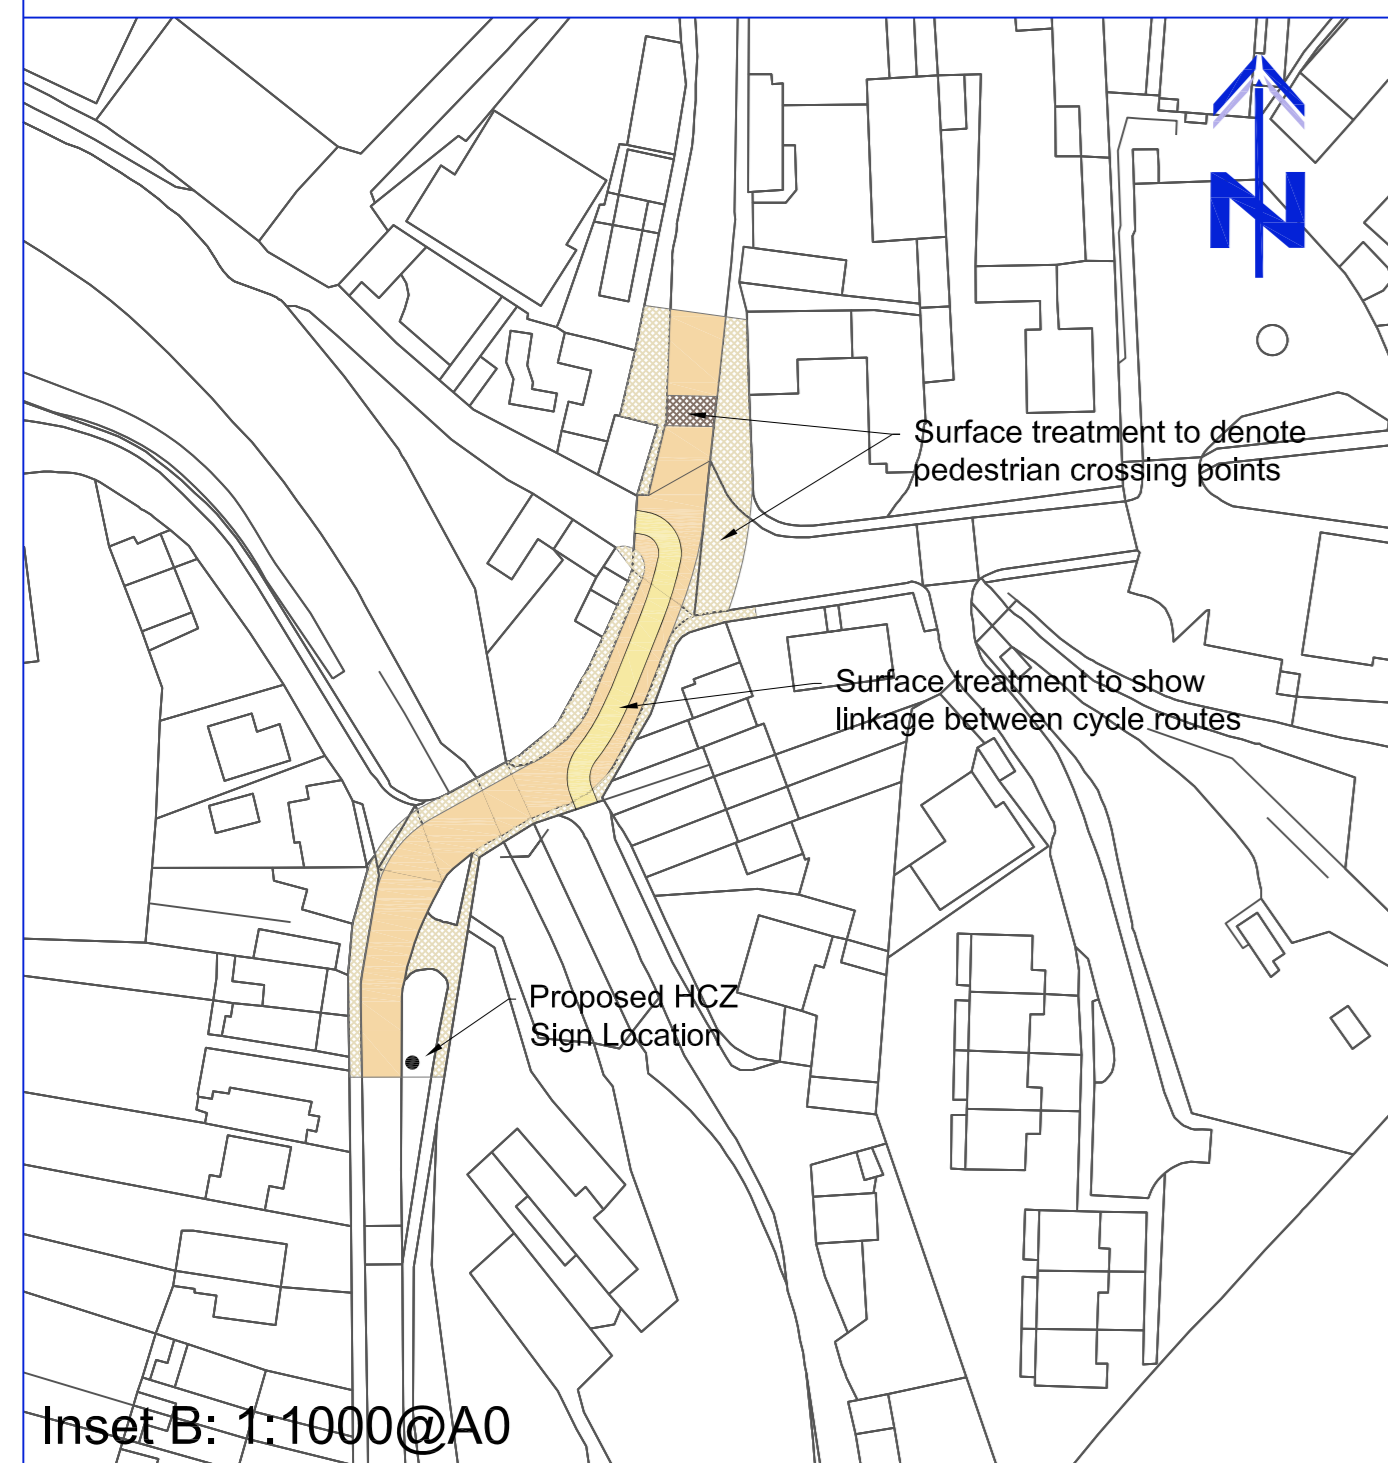


Inset B: 1:1000@A0

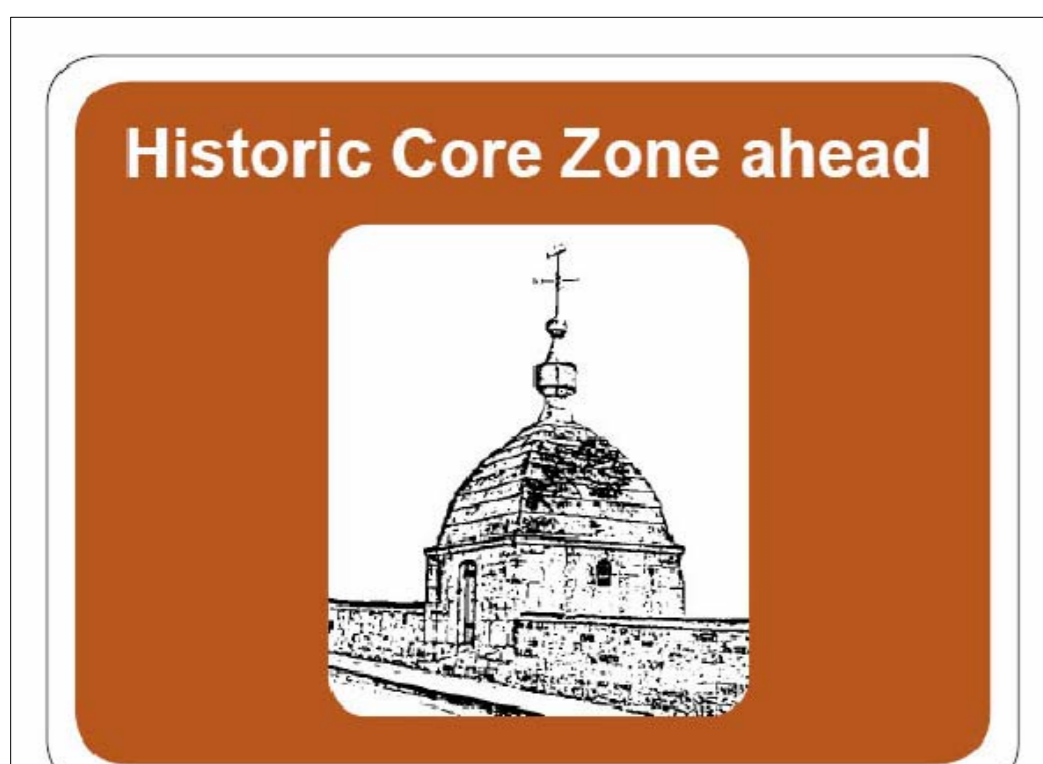


Example of what Historic Core Zone sign could look like. Could be designed by local artists or school children.



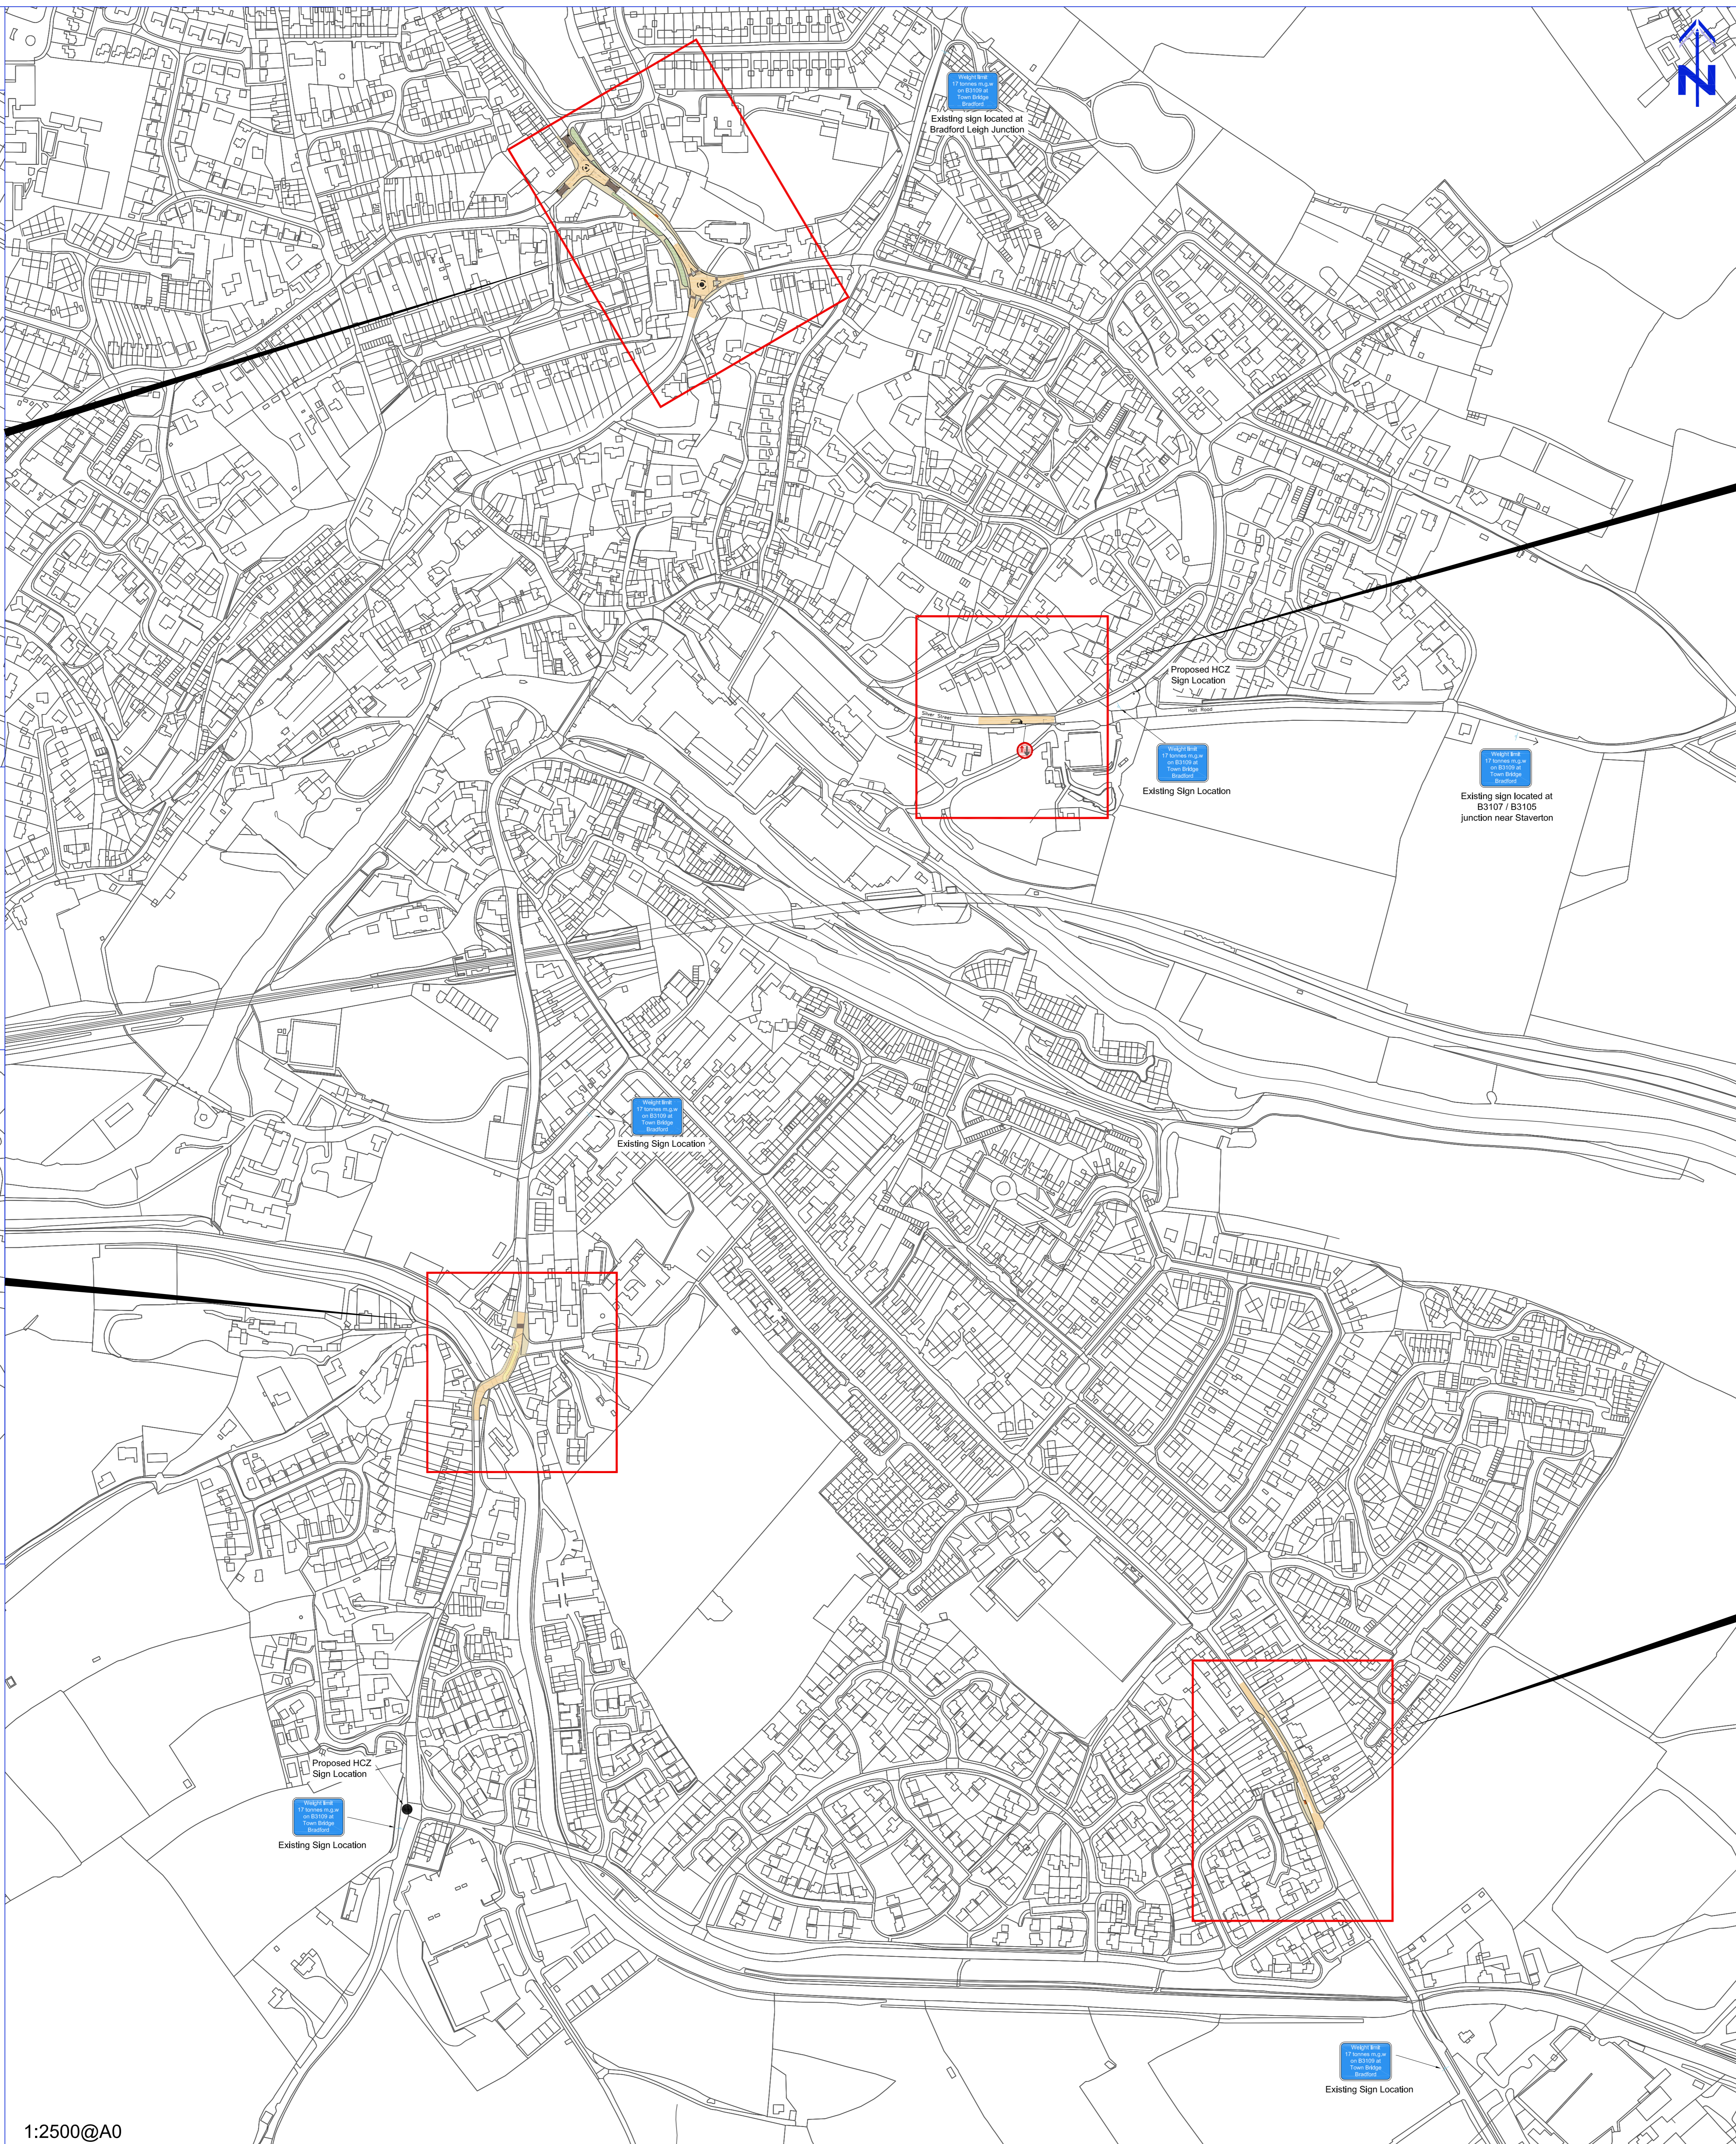

1:2500@A0

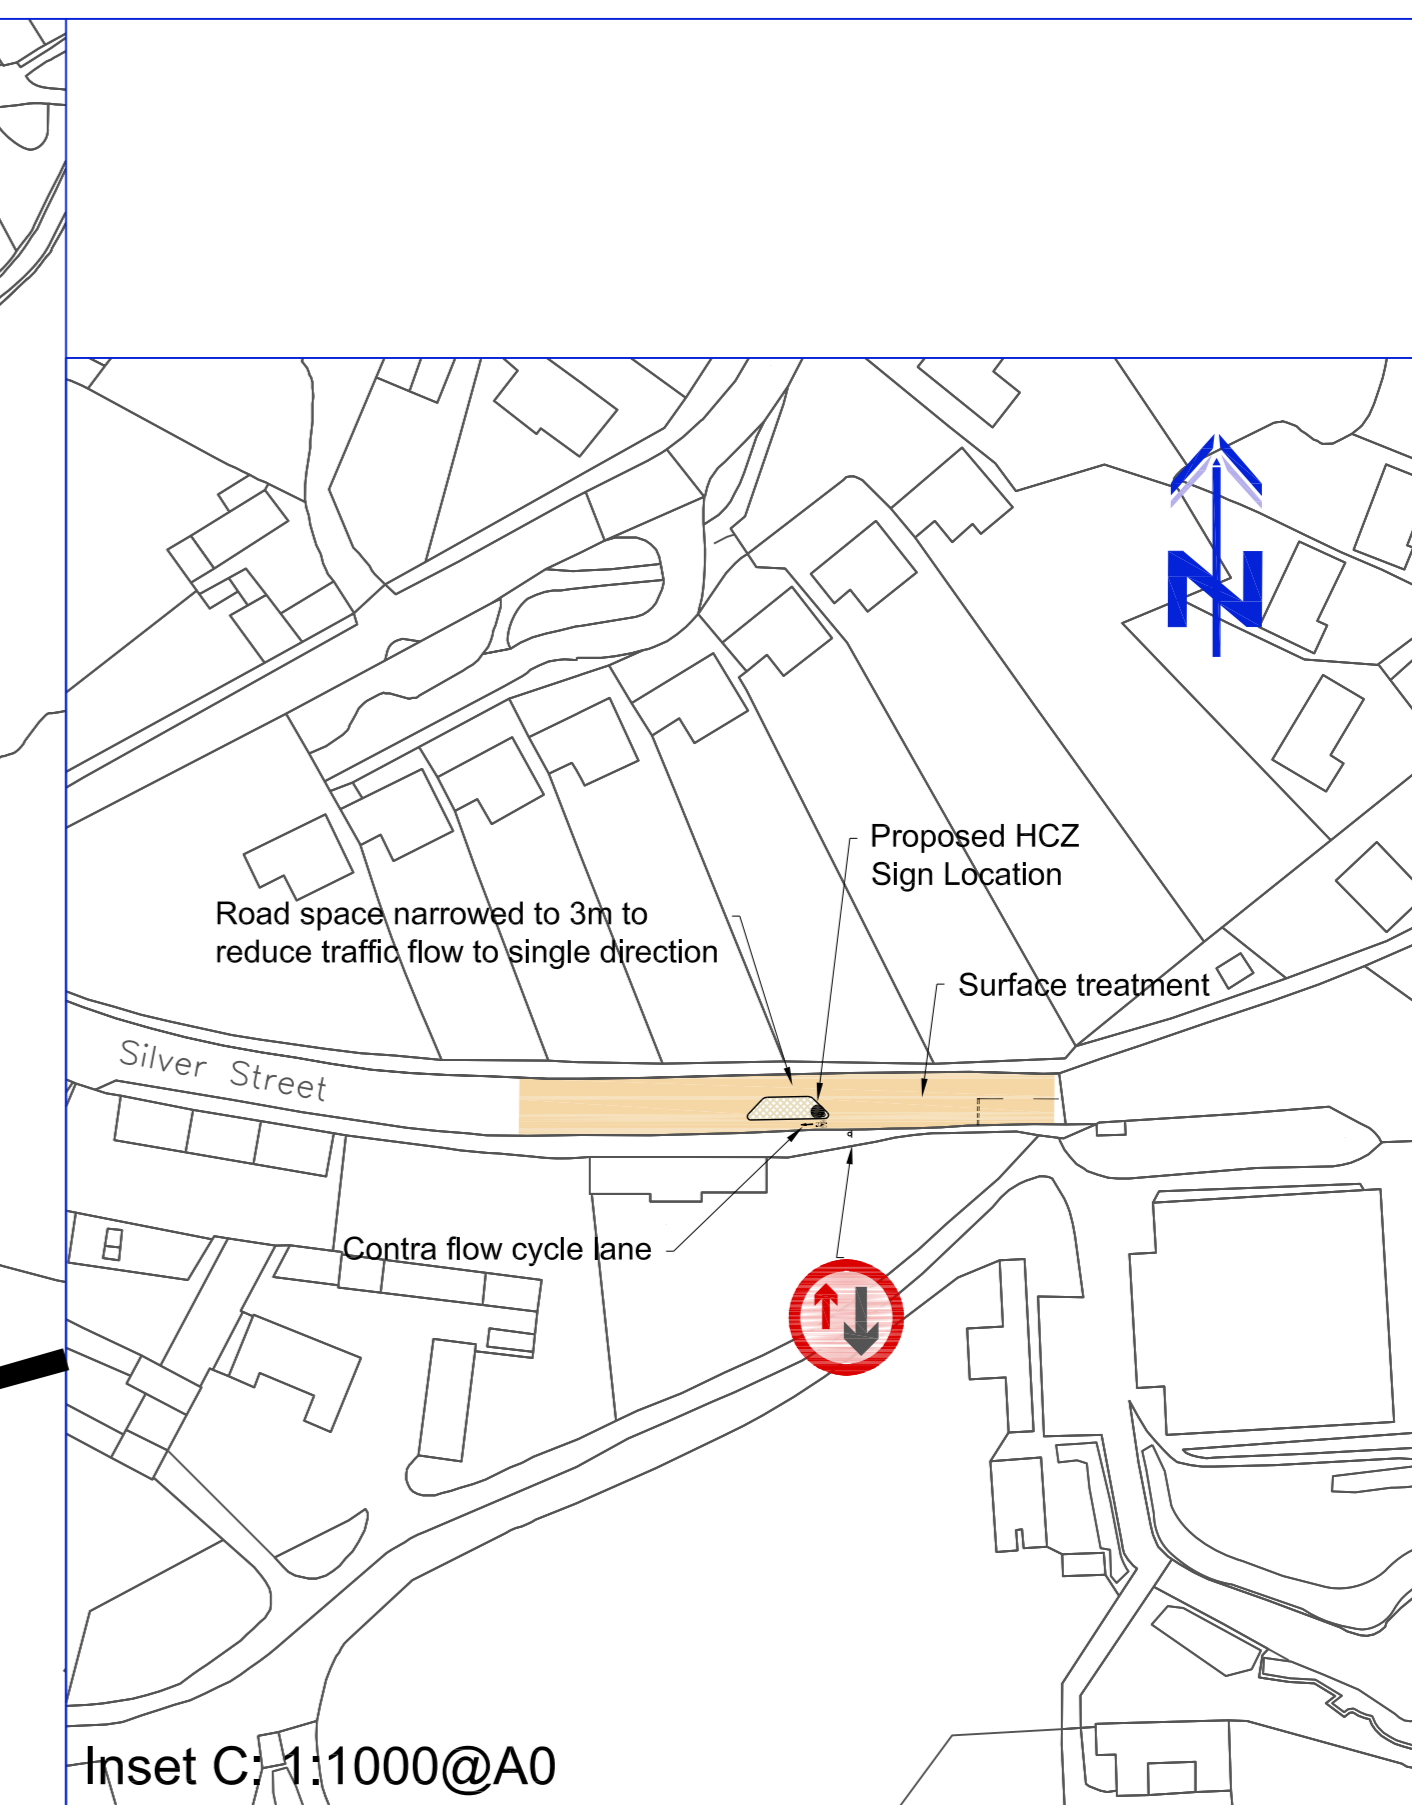

Inset C: 1:1000@A0

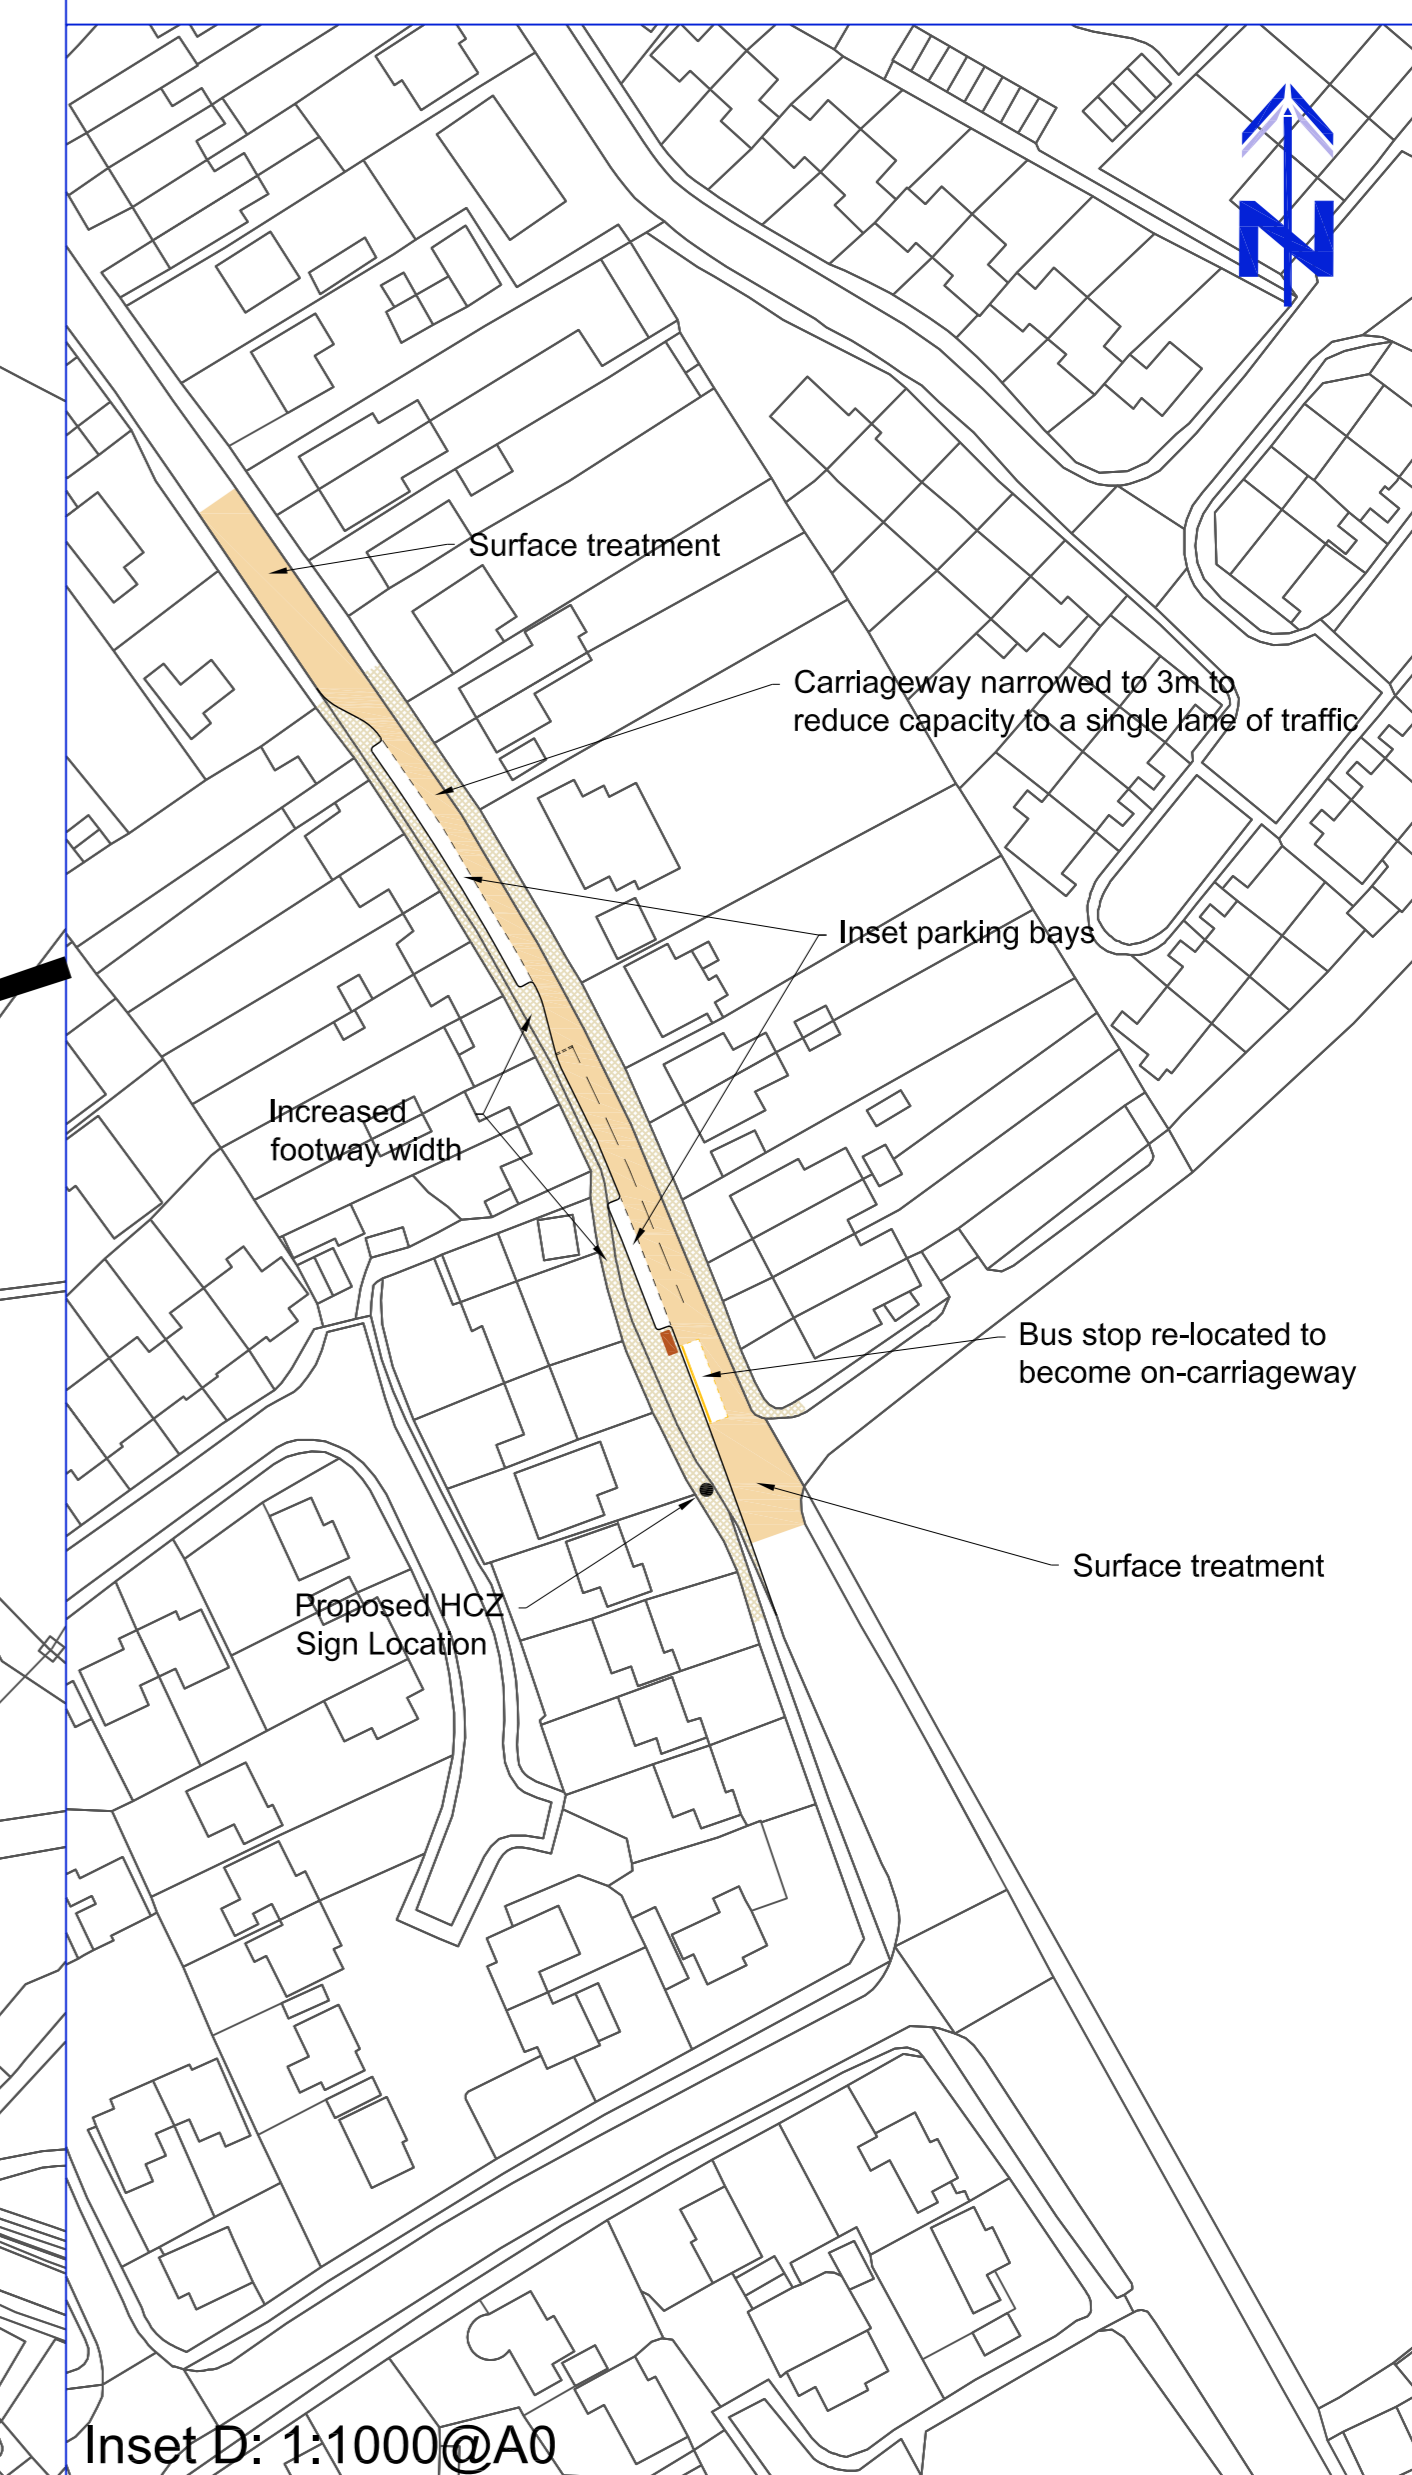

Inset D: 1:1000@A0

DRAFT
FOR COMMENTS ONLY

Rev	Date	Amendment	RC	AM
B	26/05/10	Hatches amended to match 175811-OS-001	RC	AM

Client: WILTSHIRE COUNCIL

Job Title: BRADFORD ON AVON HISTORIC CORE ZONE

Drawing Title: FIGURE 11.2: OUTER GATEWAYS

Disc	CC	LH	KF	Appr	Job No	175811-014	1st Issued	Scale
							MAR 10	See Inset

175811-OS-002 B