
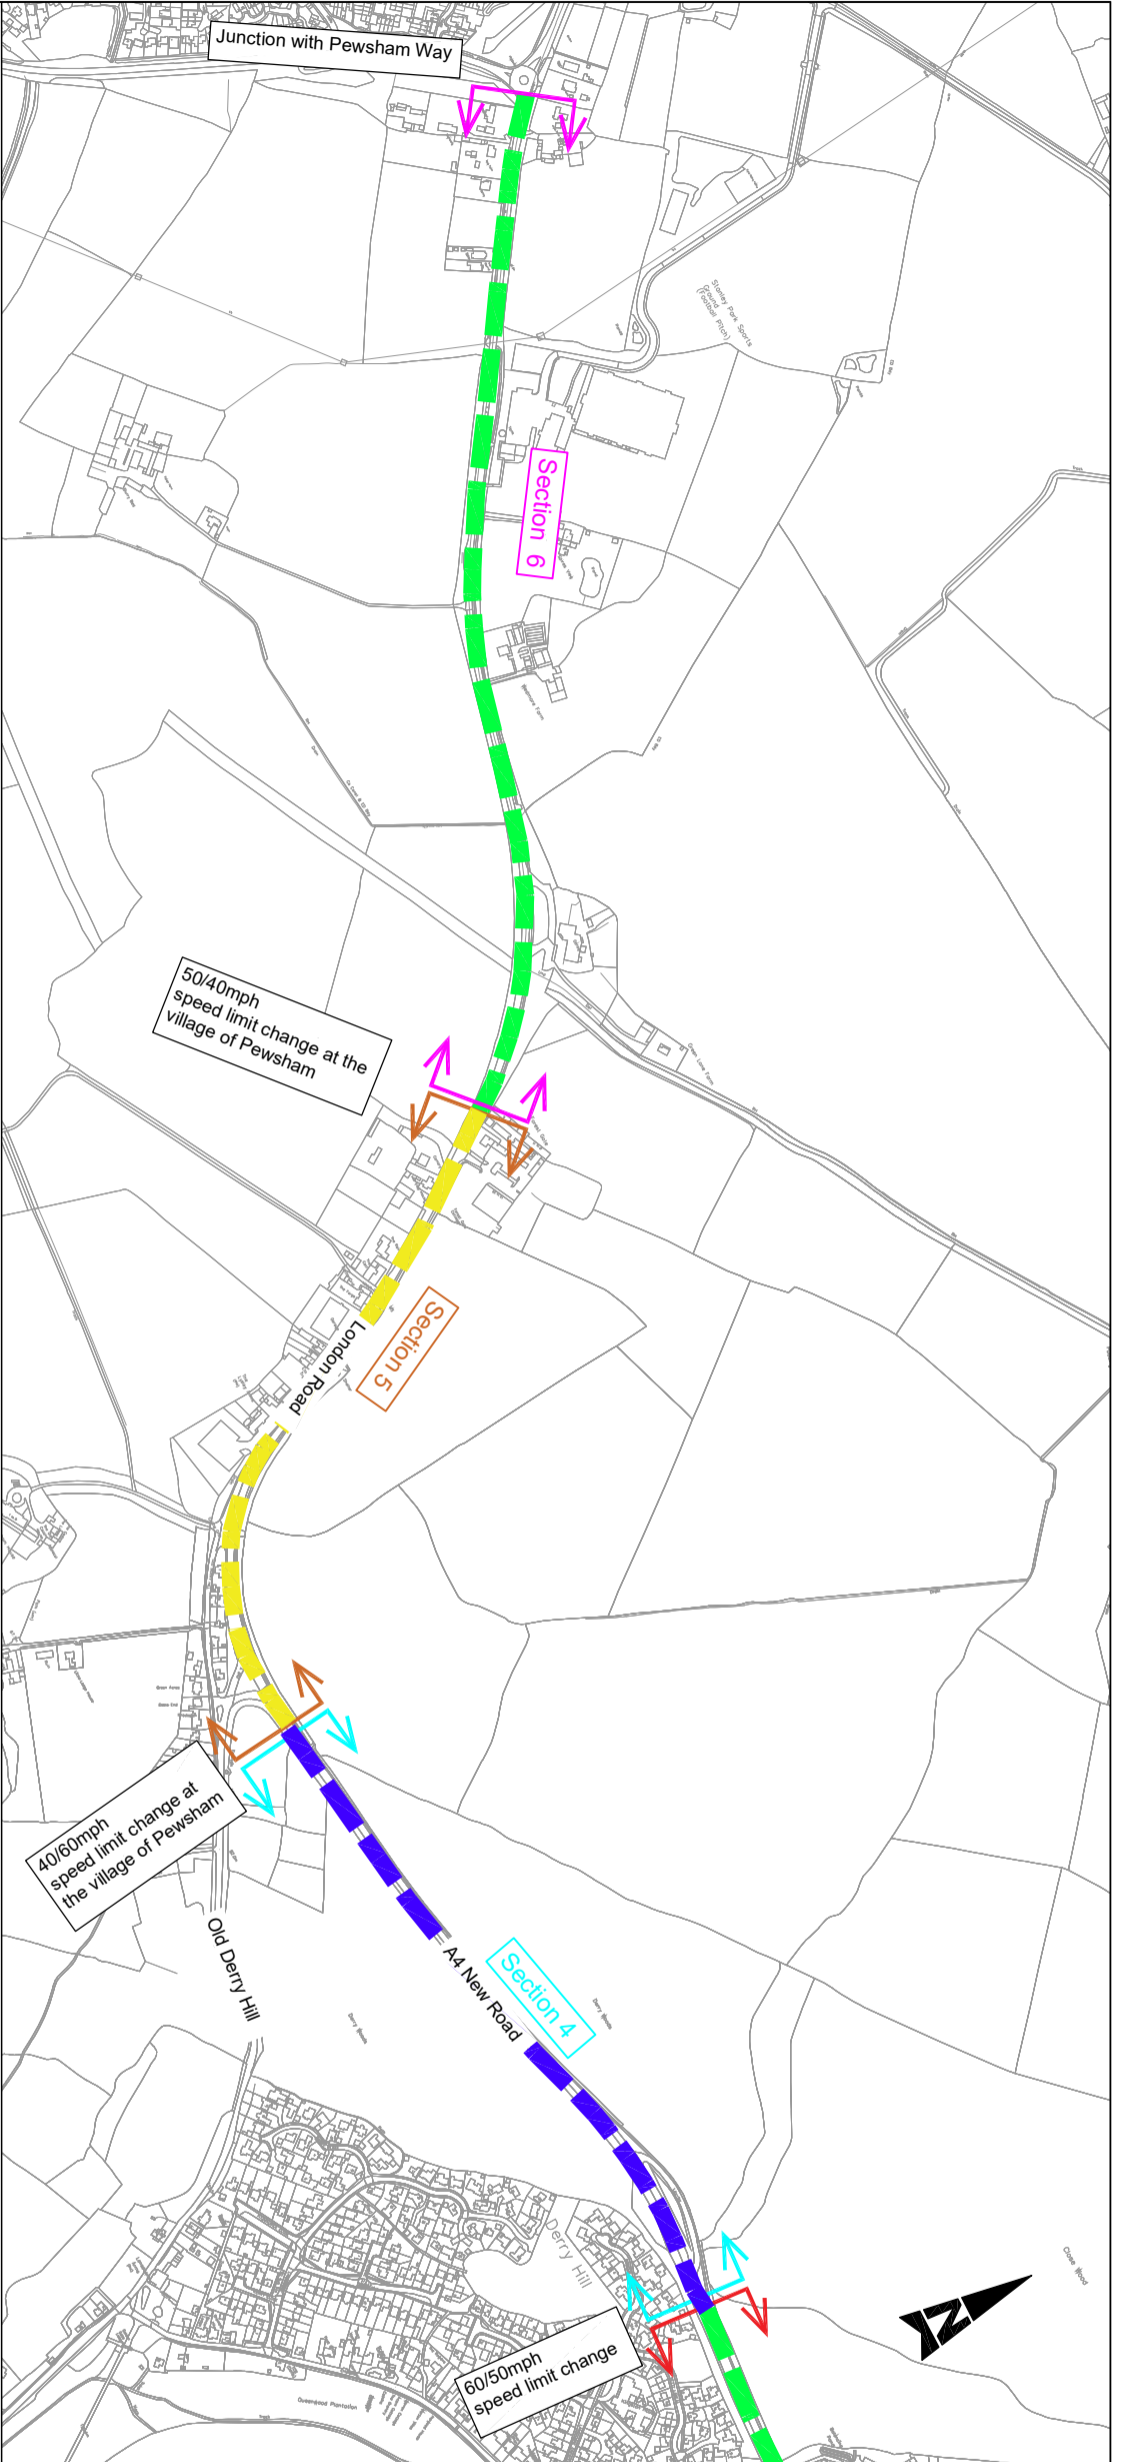


DO NOT SCALE

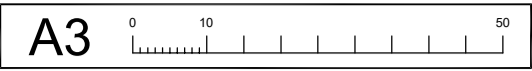

Sections	Description	Section Length (Metres - Taken from AutoCAD OS Tile)	Existing Speed Limit (Miles per Hour)	AADT (Average Annual Daily Traffic - Taken from Traffic Counts)	Collisions		Collision Rate (per 100 million Vkm)	Mean Speed (Miles per Hour)	Assessed Speed Limit (Miles per Hour)	Recommended Speed Limit (Miles per Hour)	Comments
					All	KSI (Killed or Seriously Injured (Fatal or Severe))					
Section 4 - 00070	Between 60/50mph speed limit change to 40/60mph speed limit change at village of Pewsham	810	60	15718	1	0	3.590	50.900	60	50	It is not recommended that the speed limit changes too frequently on a route. The two sections to the east of this section will be 50mph and the one to the west is 40mph. 50mph is recommended for this section. The mean measured speed was close to 50mph.
Section 5 - 00064	40/60mph speed limit change to 50/40 mph speed limit change at the village of Pewsham	763	40	10960	2	1	10.920	36.500	50	40	The assessed speed limit is 50mph. Although this may be acceptable and would give a consistent speed limit in this area, it is recommended that the speed limit remains as existing at 40mph. This section includes the junction with Old Derry Hill.
Section 6 - 00057	50/40 mph speed limit change at the village of Pewsham to junction with Pewsham Way	1163	50	10960	2	1	7.160	44.900	60	50	The existing speed limit seems to be working satisfactorily so it is recommended that the speed limit remains at 50mph.

A4 Chippenham (Pewsham) to Calne

<p>THIS MAP IS REPRODUCED FROM ORDNANCE SURVEY MATERIAL WITH THE PERMISSION OF ORDNANCE SURVEY ON BEHALF OF THE CONTROLLER OF HER MAJESTY'S STATIONERY OFFICE. © CROWN COPYRIGHT. UNAUTHORISED REPRODUCTION INFRINGES CROWN COPYRIGHT AND MAY LEAD TO PROSECUTION OR CIVIL PROCEEDINGS. U00049350_2014</p>											
<p>S2 For Information Date: 03/10/22 Author: KRB Description: 1.0 First Issue</p>											
<p>FC 03/10/22 Date: 03/10/22 Author: KRB Description: BA14 7FJ Tel: 01225 730360</p>											
<p>SNC-LAVALLIN Consulting Engineers, County Gate, County Way Trowbridge, Wiltshire BA14 7FJ Tel: 01225 730360</p>											
<p>ATKINS Member of the SNC-Lavalin Group www.atkinsglobal.com</p>											
<p>Wiltshire Council Speed Limit Reviews 2021 - 2022</p>											
<p>Postal Area: SN11 0 RR to SN15 3RW USRN: 83800024 OS Grid Ref: 398865 171215 to 393742 172167 Philips Street Atlas: P.79 B5 to F3, P80 A3 to F3 Road Speed Limit: Various</p>											

- Notes
- Limits of work are approximate and are to be agreed on site with the Engineer.
- Existing 60mph Speed Limit
 - Existing 50mph Speed Limit
 - Existing 40mph Speed Limit
 - Section 4
 - Section 5
 - Section 6

<p>SAFETY, HEALTH AND ENVIRONMENTAL INFORMATION</p> <p>IN ADDITION TO THE HAZARD/RISK NORMALLY ASSOCIATED WITH THE TYPES OF WORK DETAIL ON THIS DRAWING, THE FOLLOWING SPECIFIC HAZARD RISKS</p>			
CONSTRUCTION	(OWNER NAME) F (APPLICABLE)		
MAINTENANCE/CLEANING	(OWNER NAME) F (APPLICABLE)		
USE	(OWNER NAME) F (APPLICABLE)		
DECOMMISSIONING/DEMOLITION	(OWNER NAME) F (APPLICABLE)		
Other	(OWNER NAME) F (APPLICABLE)		
<p>Sheet Size: Original Scale A3 N.T.S. Date: 21/09/22 Date: 03/10/22 Date: 03/10/22</p>			
<p>Designed/Drawn: FC Checked: AP Authorised: KRB</p>			
<p>Sheet Number: 5215073 - ATK - DR - 041 Rev: 1.0</p>			