

DEVIZES TOWN CENTRE JOINT MEMBER WORKING PARTY

DATE : 29th SEPTEMBER 2004

LOCATION : DEVIZES 20MPH EXTENSION
FEATURE LOCATIONS

SCALE : 1 : 2500


KEY :

[Proposed 20mph zone

APPENDIX 2 / 1



George Batten BSc (Hons) C.Eng FICE FIHT
The Director of Environmental Services
County Hall, Trowbridge, Wiltshire. BA14 8JD

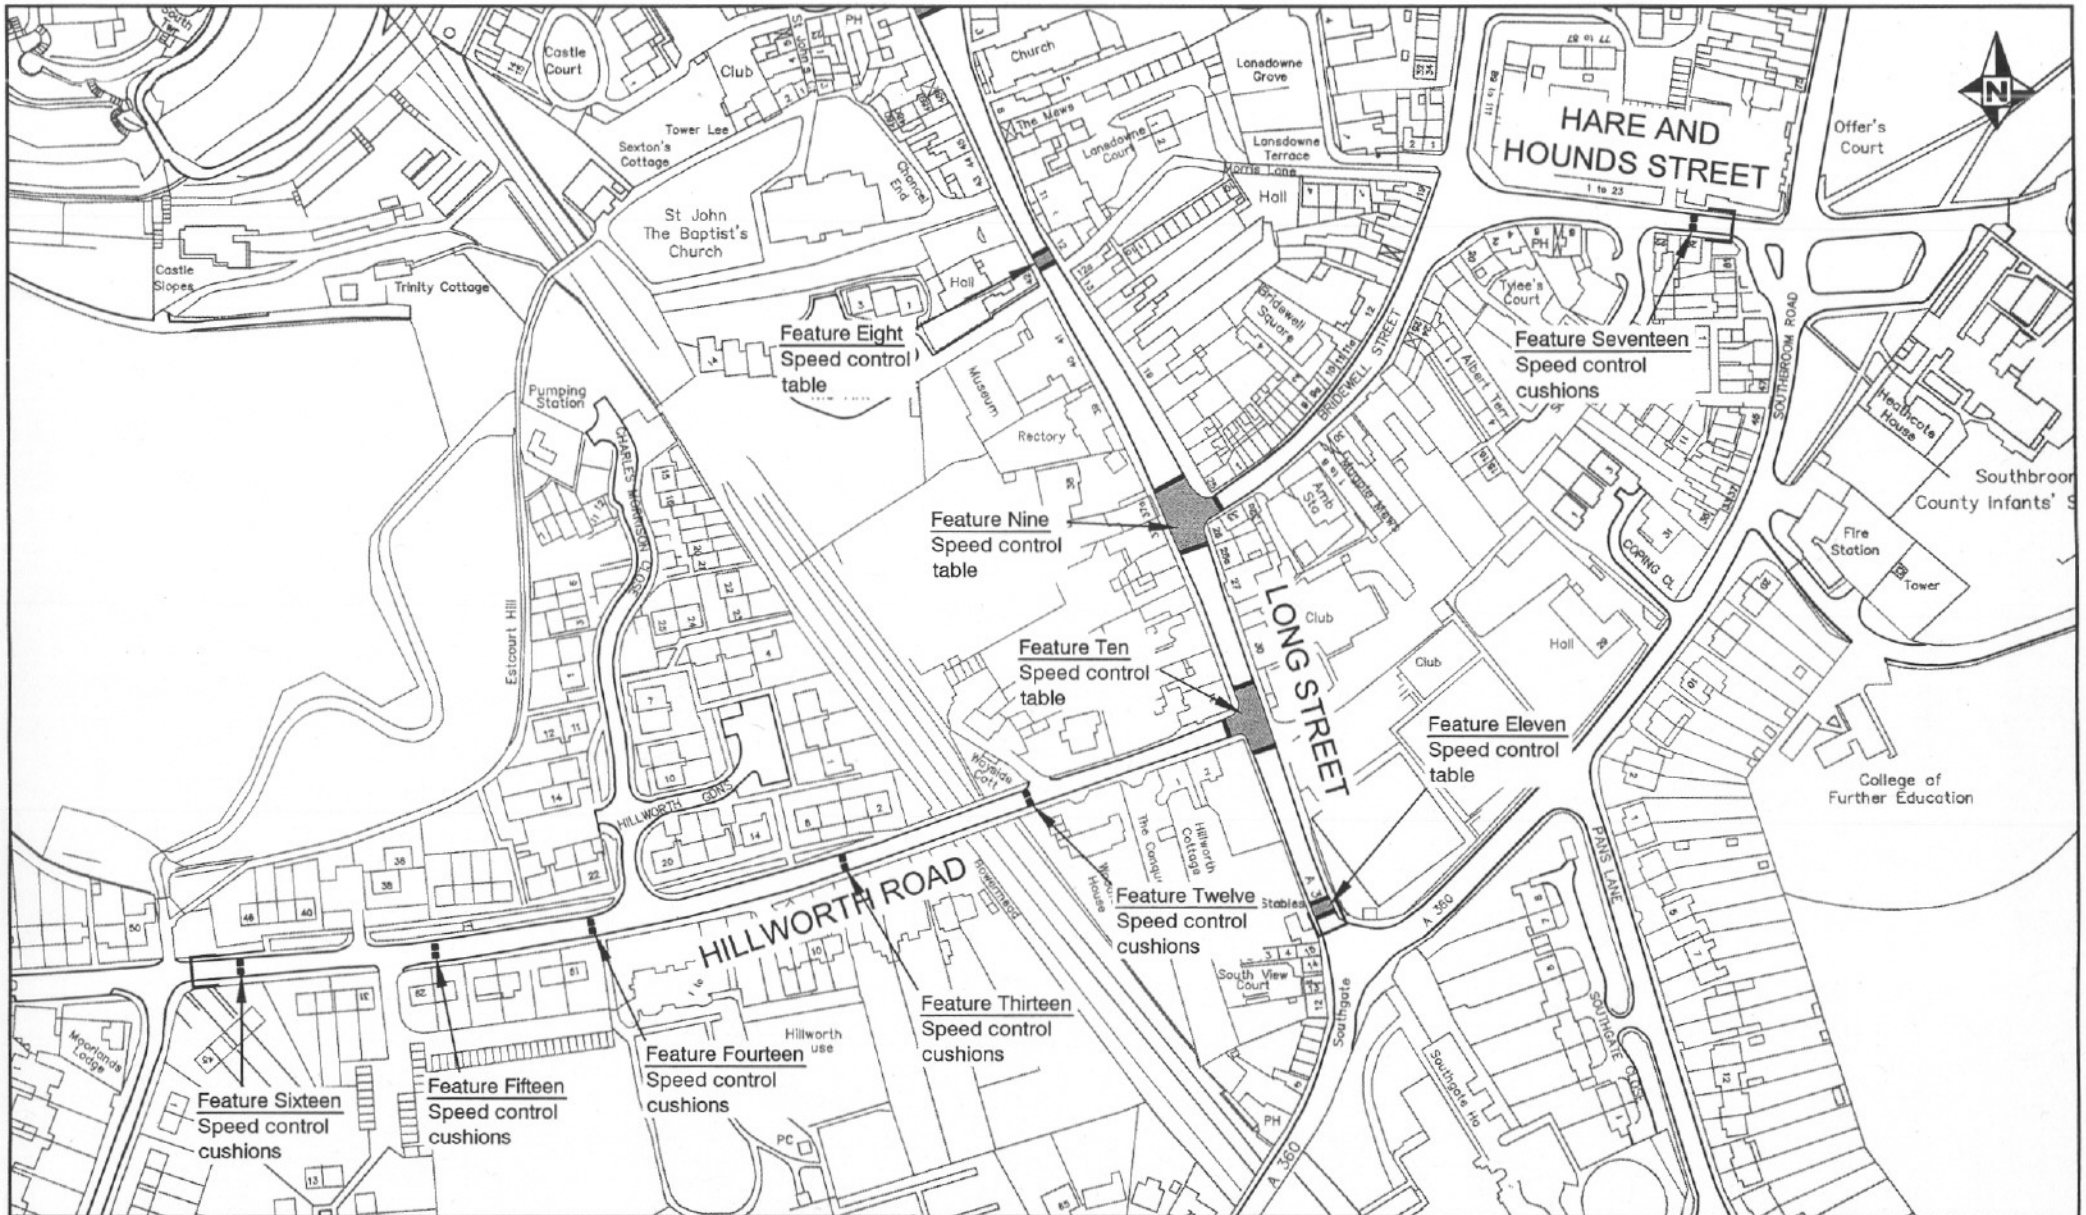

George Batten BSc (Hons) C.Eng FICE FIHT
The Director of Environmental Services
County Hall, Trowbridge, Wiltshire. BA14 8JD

DEVIZES TOWN CENTRE JOINT MEMBER WORKING PARTY

DATE :	29th SEPTEMBER 2004
LOCATION :	DEVIZES 20MPH EXTENSION FEATURE LOCATIONS
SCALE :	1 :2500

KEY :

[Proposed 20mph zone

APPENDIX 2 / 2