


REGULATORY COMMITTEE		DATE	13 TH JUNE, 2007
PLANNING APPLICATION	S.07.8005	LOCATION	WHITEPARISH: BRICKWORTH QUARRY
Reproduced from the Ordnance Survey Map with the permission of The Controller of H.M. Stationery Office Crown Copyright reserved. 100023455		WILTSHIRE COUNTY COUNCIL Director of Environmental Services County Hall Trowbridge Wiltshire BA14 8JD	
SCALE:	1:15,000		

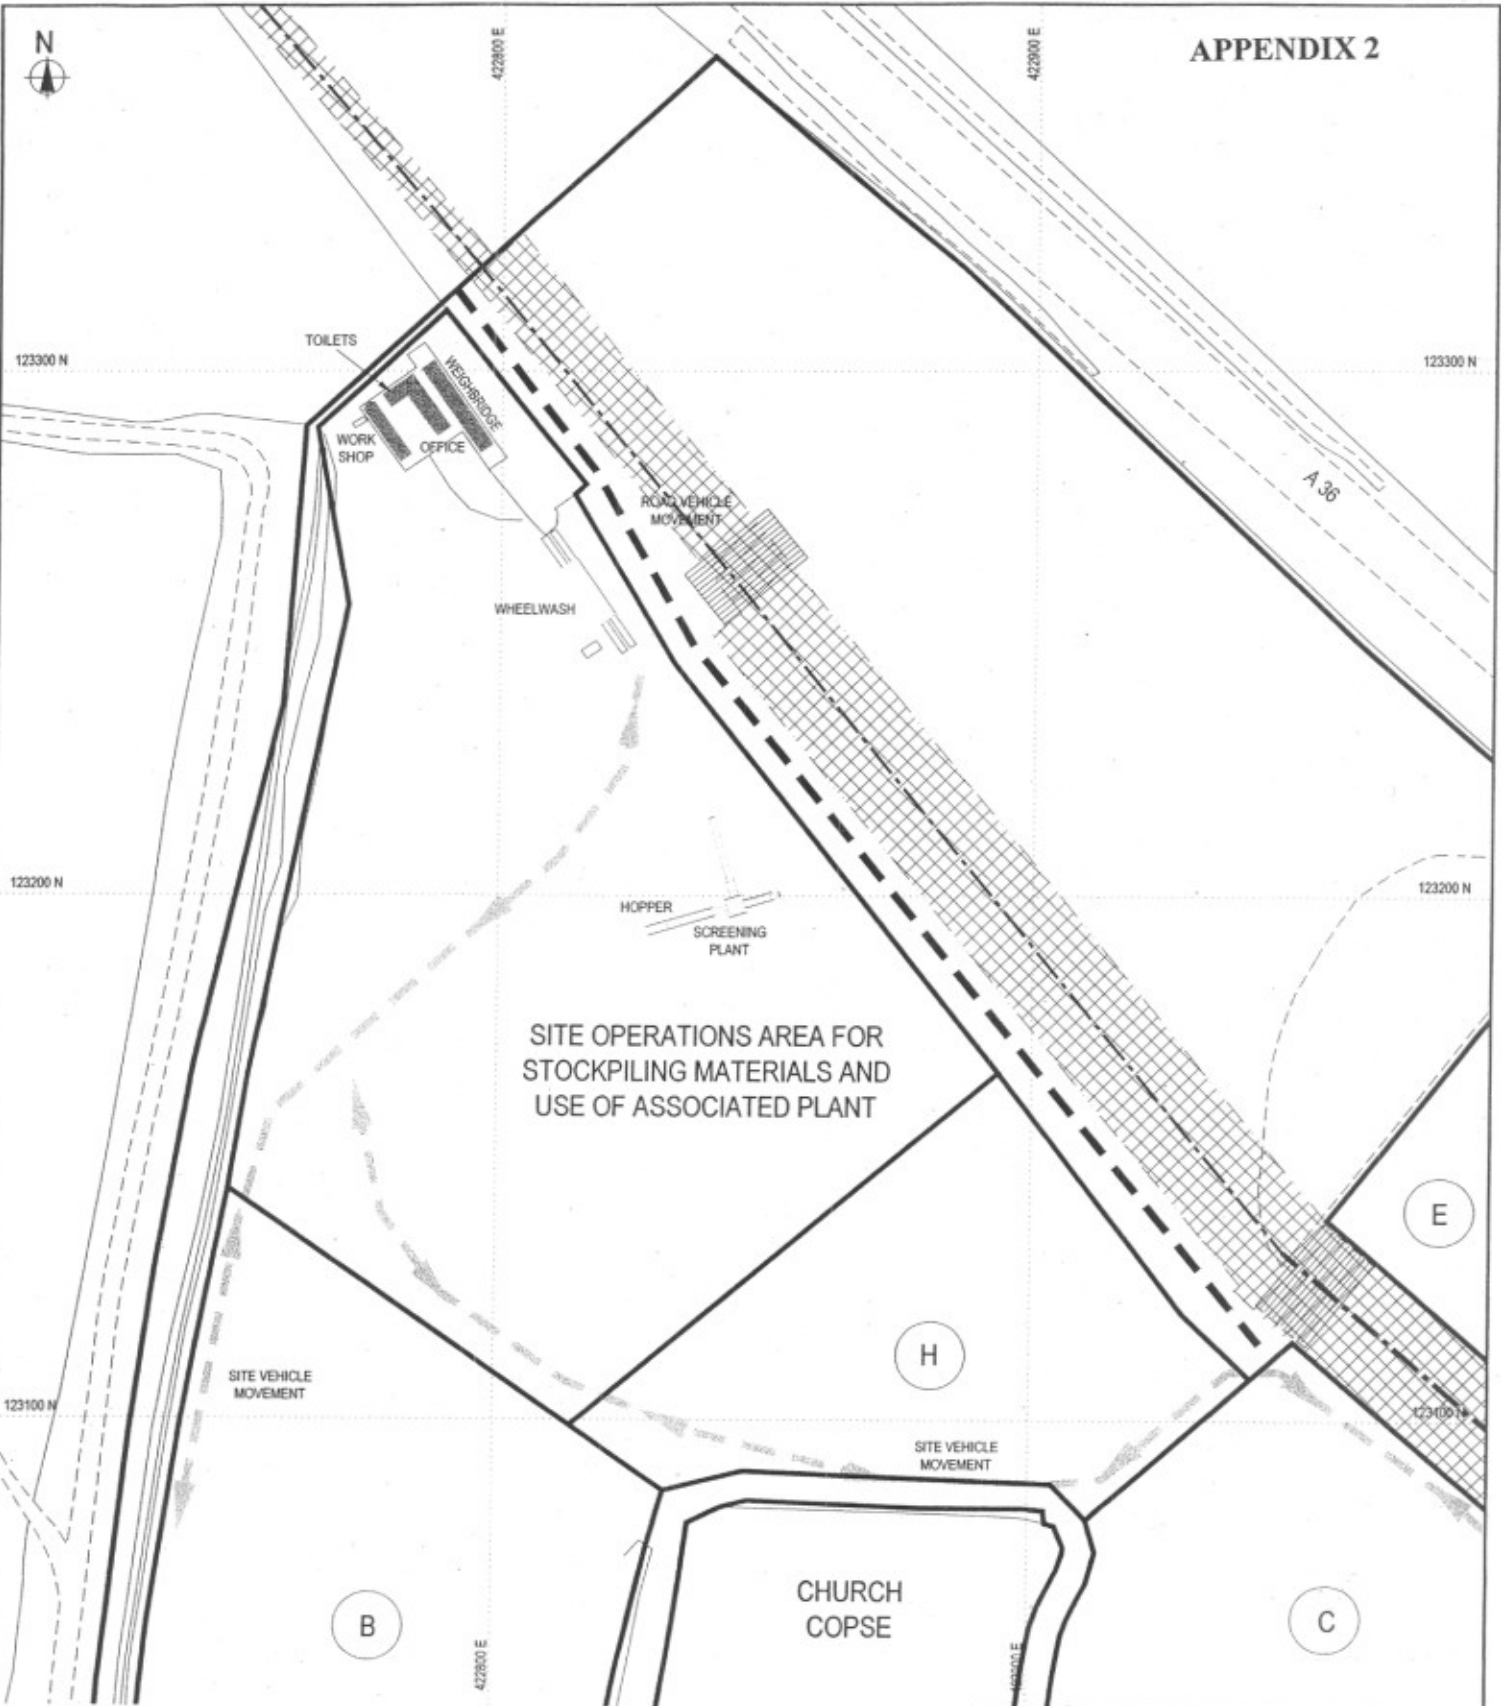

SITE OPERATIONS AREA FOR STOCKPILING MATERIALS AND USE OF ASSOCIATED PLANT

CHURCH COPSE

- KEY:**
- SECTION 73 APPLICATION BOUNDARY
 - PHASE BOUNDARY
 - PERMANENT ACCESS ROUTE
 - TEMPORARY ACCESS ROUTE

REGULATORY COMMITTEE	DATE : 13th JUNE, 2007
PLANNING APPLICATION S.07.8006	LOCATION: WHITEPARISH: BRICKWORTH QUARRY
Reproduced with the permission of WYG Environmental	SCALE : Not to Scale

A	REVISED DESCRIPTION	REV	DA	DA	DATE
Rev	Description	By	Chk	App	Date
Client: RAYMOND BROWN MINERALS & RECYCLING LTD					
Project: BRICKWORTH QUARRY					
Site OPERATIONS AREA					
Dwg No: CSG/LCS3001/OPS/01					
<p>WYG ENVIRONMENTAL EMPRESS HOUSE, 52 EMPRESS ROAD LYNCHURST, HAMPSHIRE, SO43 7AE Tel: 023 8028 3226 Fax: 023 8028 2523 E-Mail: eminfo.lynhurst@wyg.com WWW.WYG.CO.UK</p>					

APPROVED FOR THE CLIENT'S USE ONLY. THIS DRAWING IS THE PROPERTY OF WYG ENVIRONMENTAL. UNLESS OTHERWISE STATED, IT IS NOT TO BE REPRODUCED OR TRANSMITTED IN ANY FORM OR BY ANY MEANS, ELECTRONIC OR MECHANICAL, INCLUDING PHOTOCOPYING, RECORDING, OR BY ANY INFORMATION STORAGE AND RETRIEVAL SYSTEM.