 

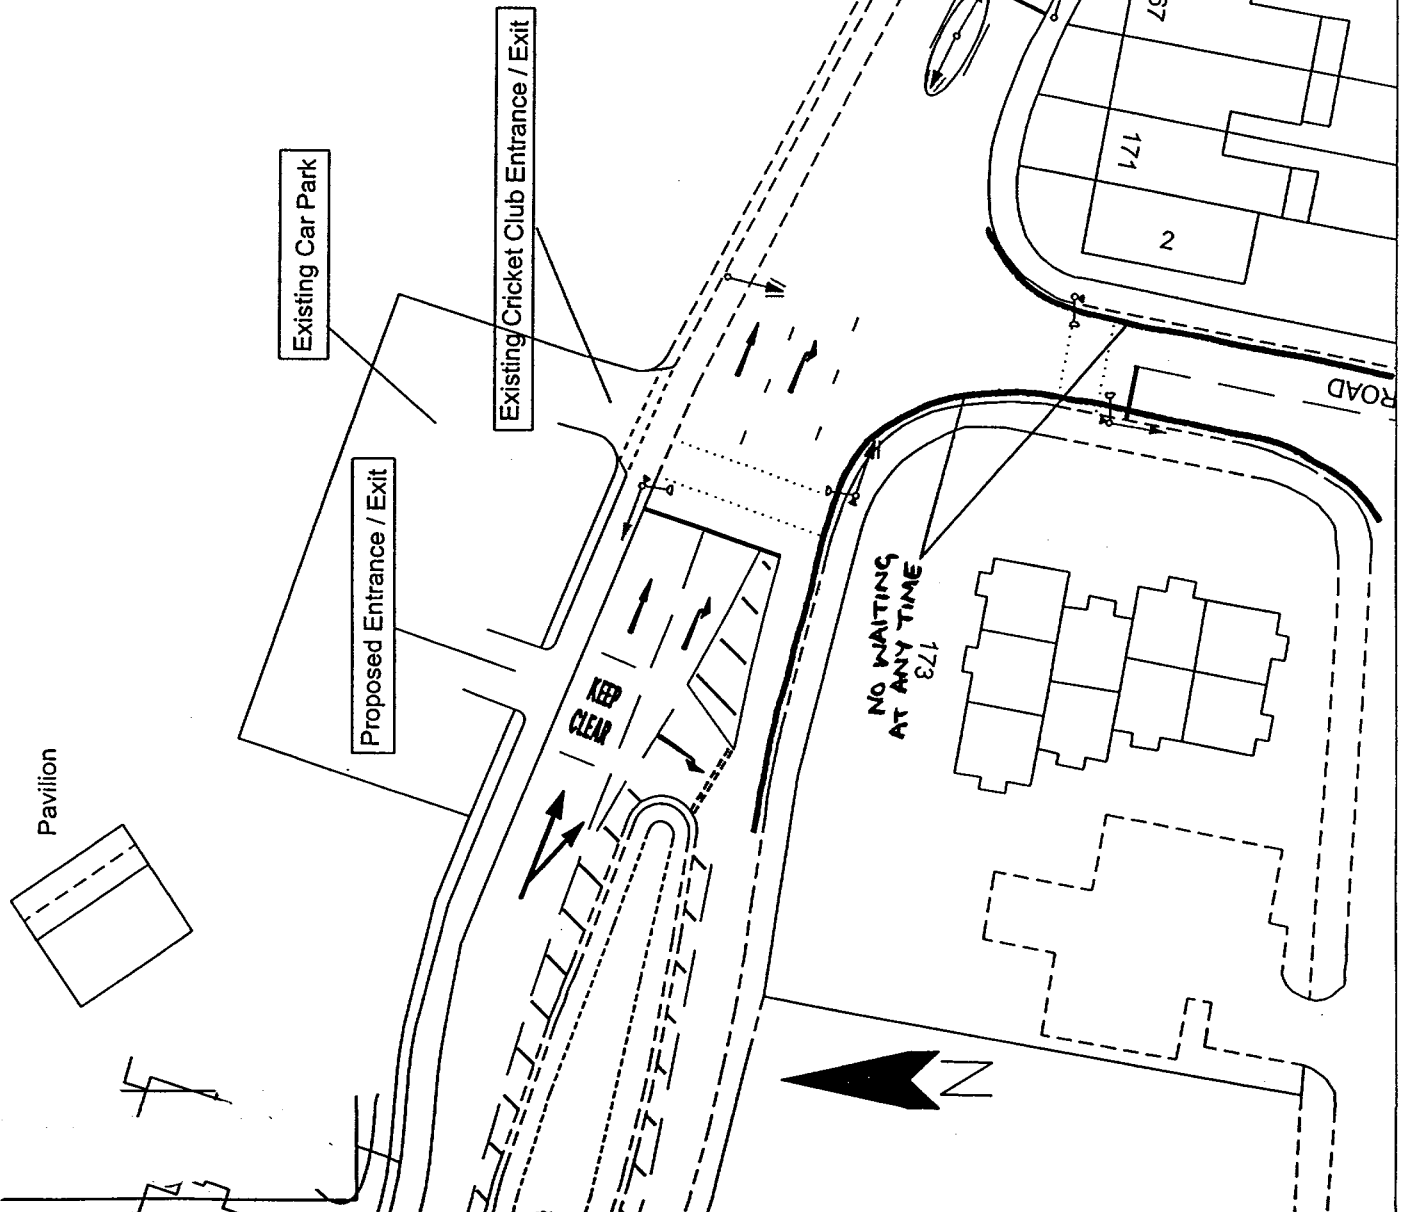
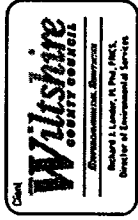



APPENDIX 1

D	FOURTH ISSUE	EC 24/10/99		
C	THIRD ISSUE	EC 04/10/99		
B	SECOND ISSUE	EC 04/10/99	EC 04/10/99	
A	FIRST ISSUE	EC 04/10/99	EC 04/10/99	EC 27/10/99
Version	Amendment	Digitized by eod only	Checked by eod only	Approved by eod only

		Project	Hampton Road / Saxon Road Salsbury	
Drawing Title	Proposed Traffic Signal Layout			
Issuing Office	Trowbridge	Draft	Scale	
Telephone	01225 756600	Issue	1/200	
Version D	01225 756600	Drawn	✓	
File Ref.	H:\TrafficSigns\Jobs\40811			

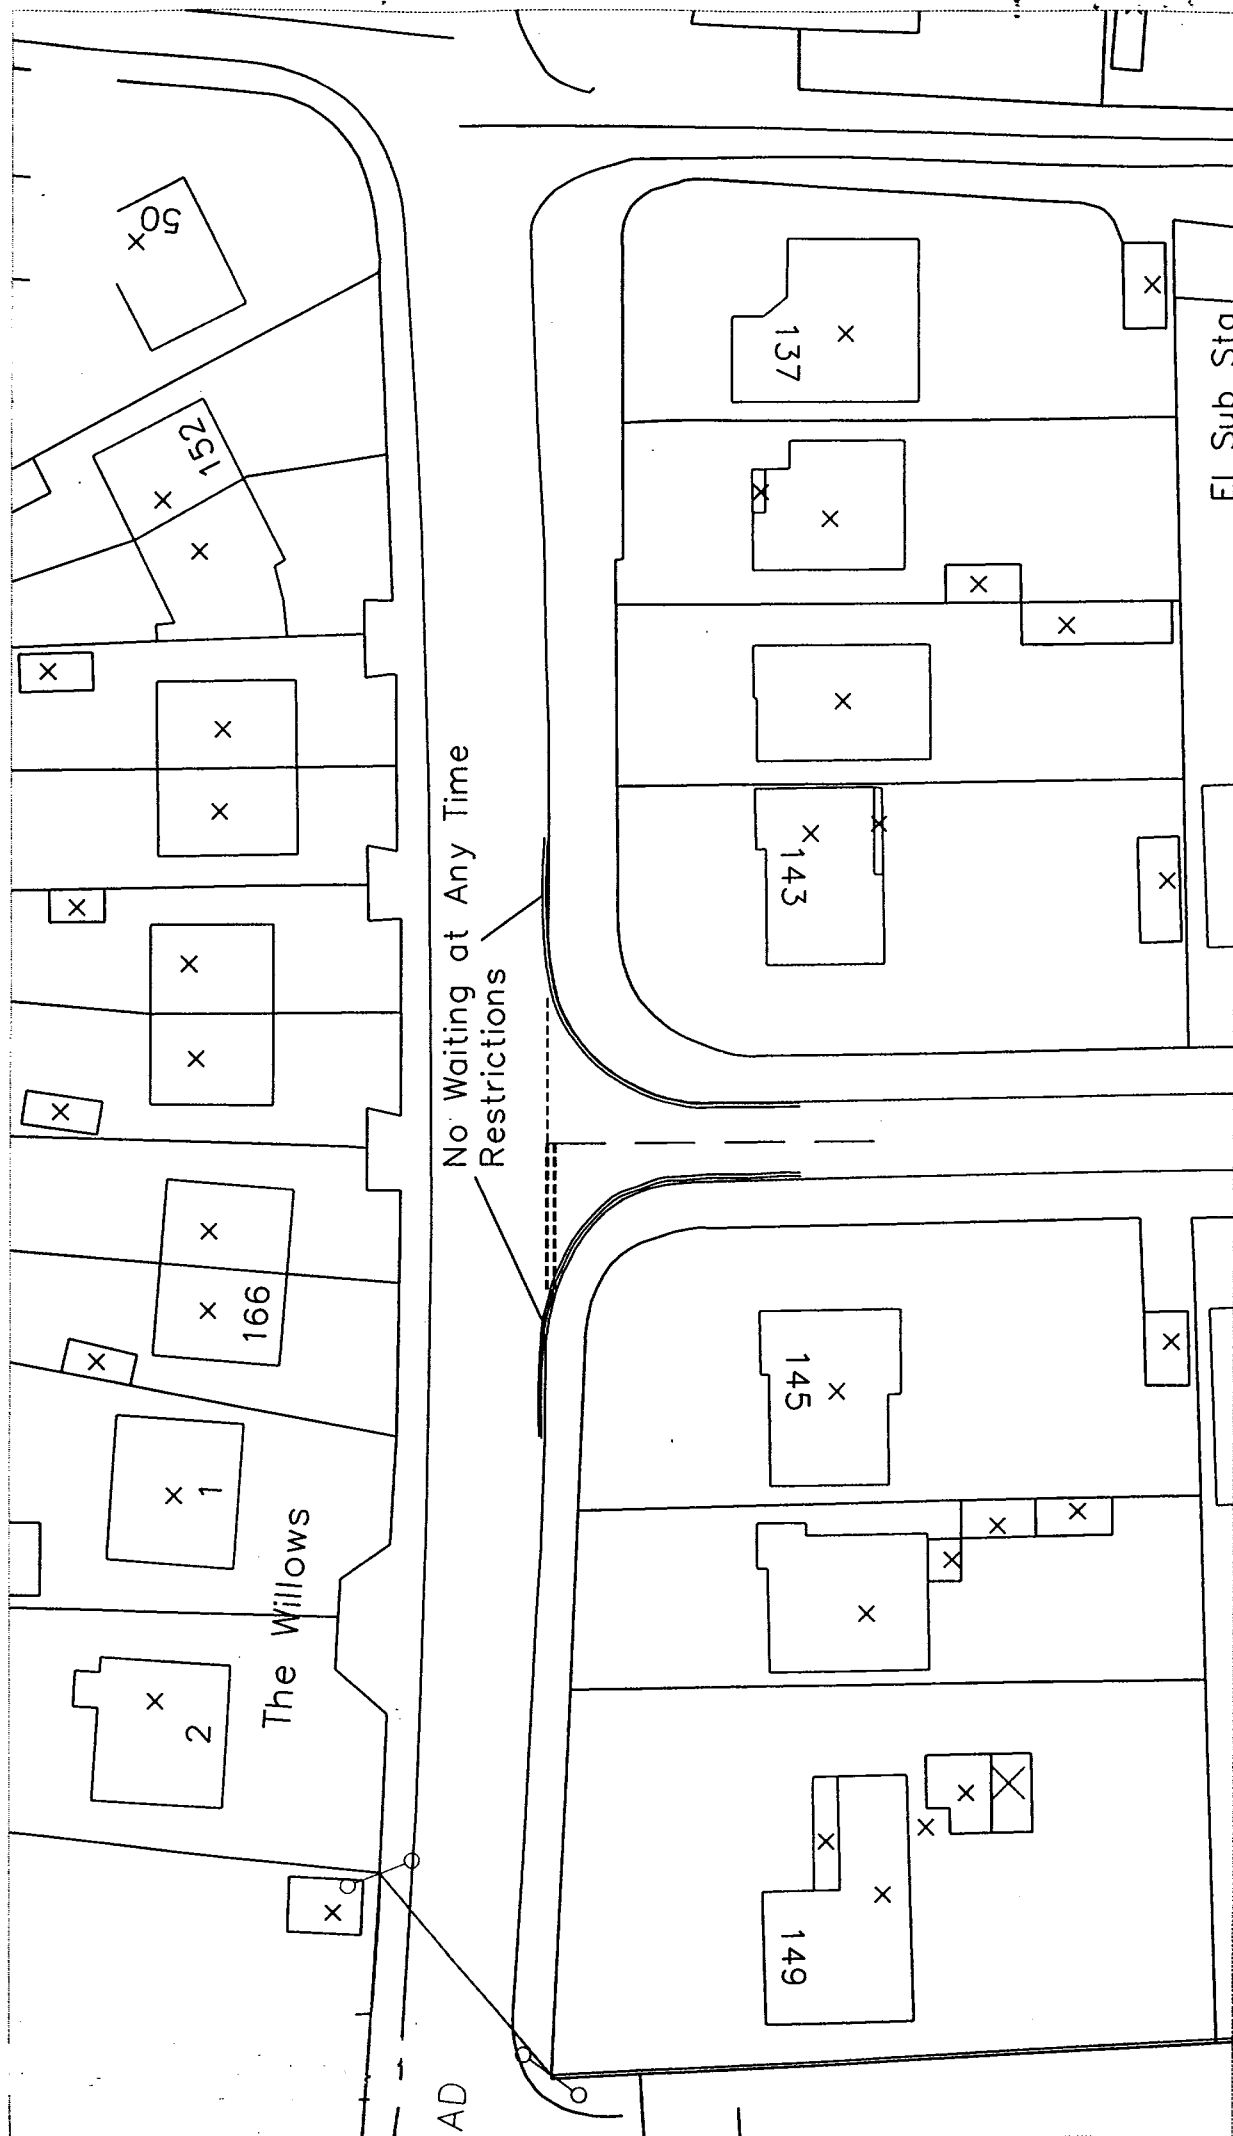Reprinted from the Ordnance Survey map with the permission of the Controller of Her Majesty's Stationery Office, Crown Copyright Reserved. Licence No. LA 78970





1:500

A3094 Harnham Road/Montague Road
No Waiting At Any Time Restrictions