




Exeter House – Project Programme For Wiltshire Council

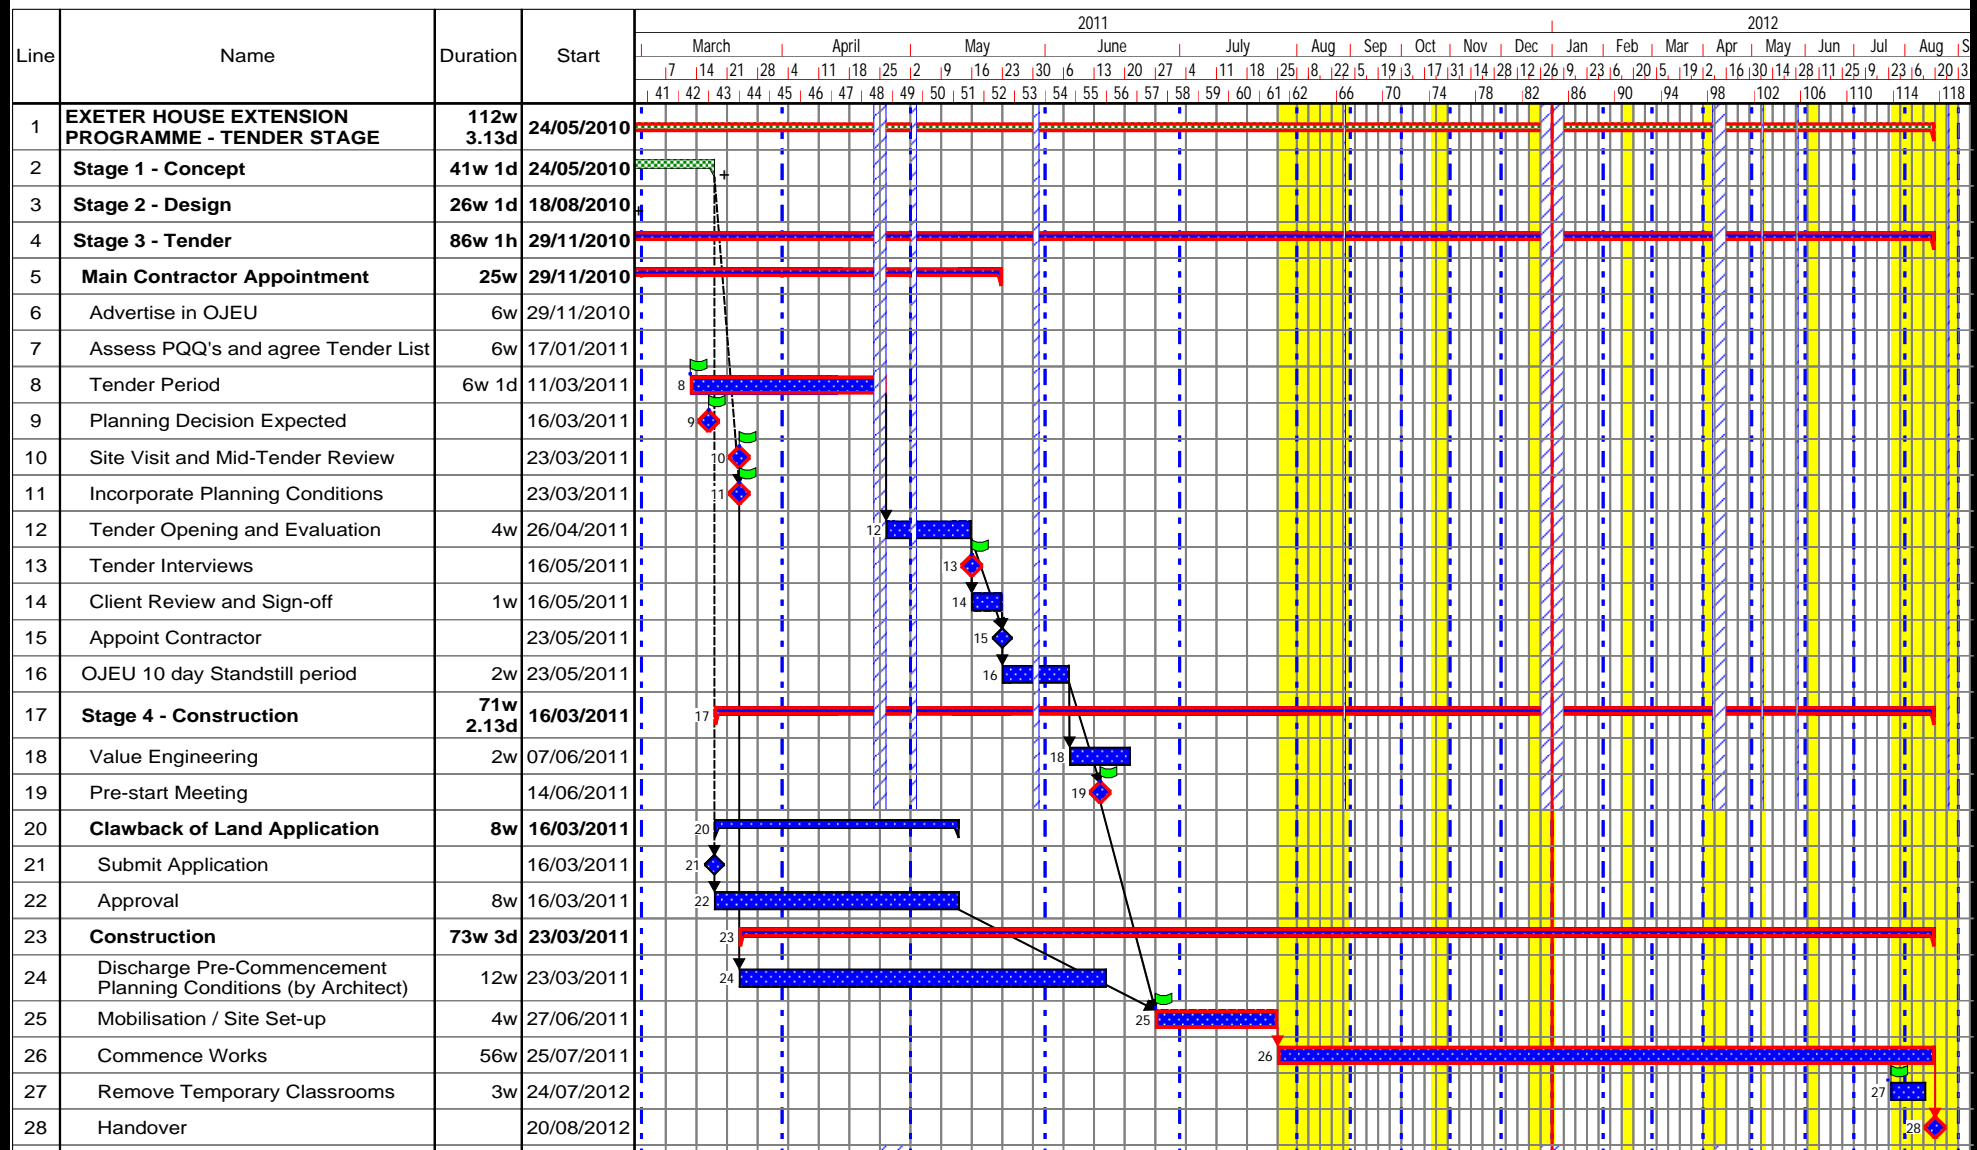

Construction Phase

[Blue bar icon] Build

Drawn by: Andrew Gough

Issue Date: 30 September 2010

Revision No. 03

Notes: