
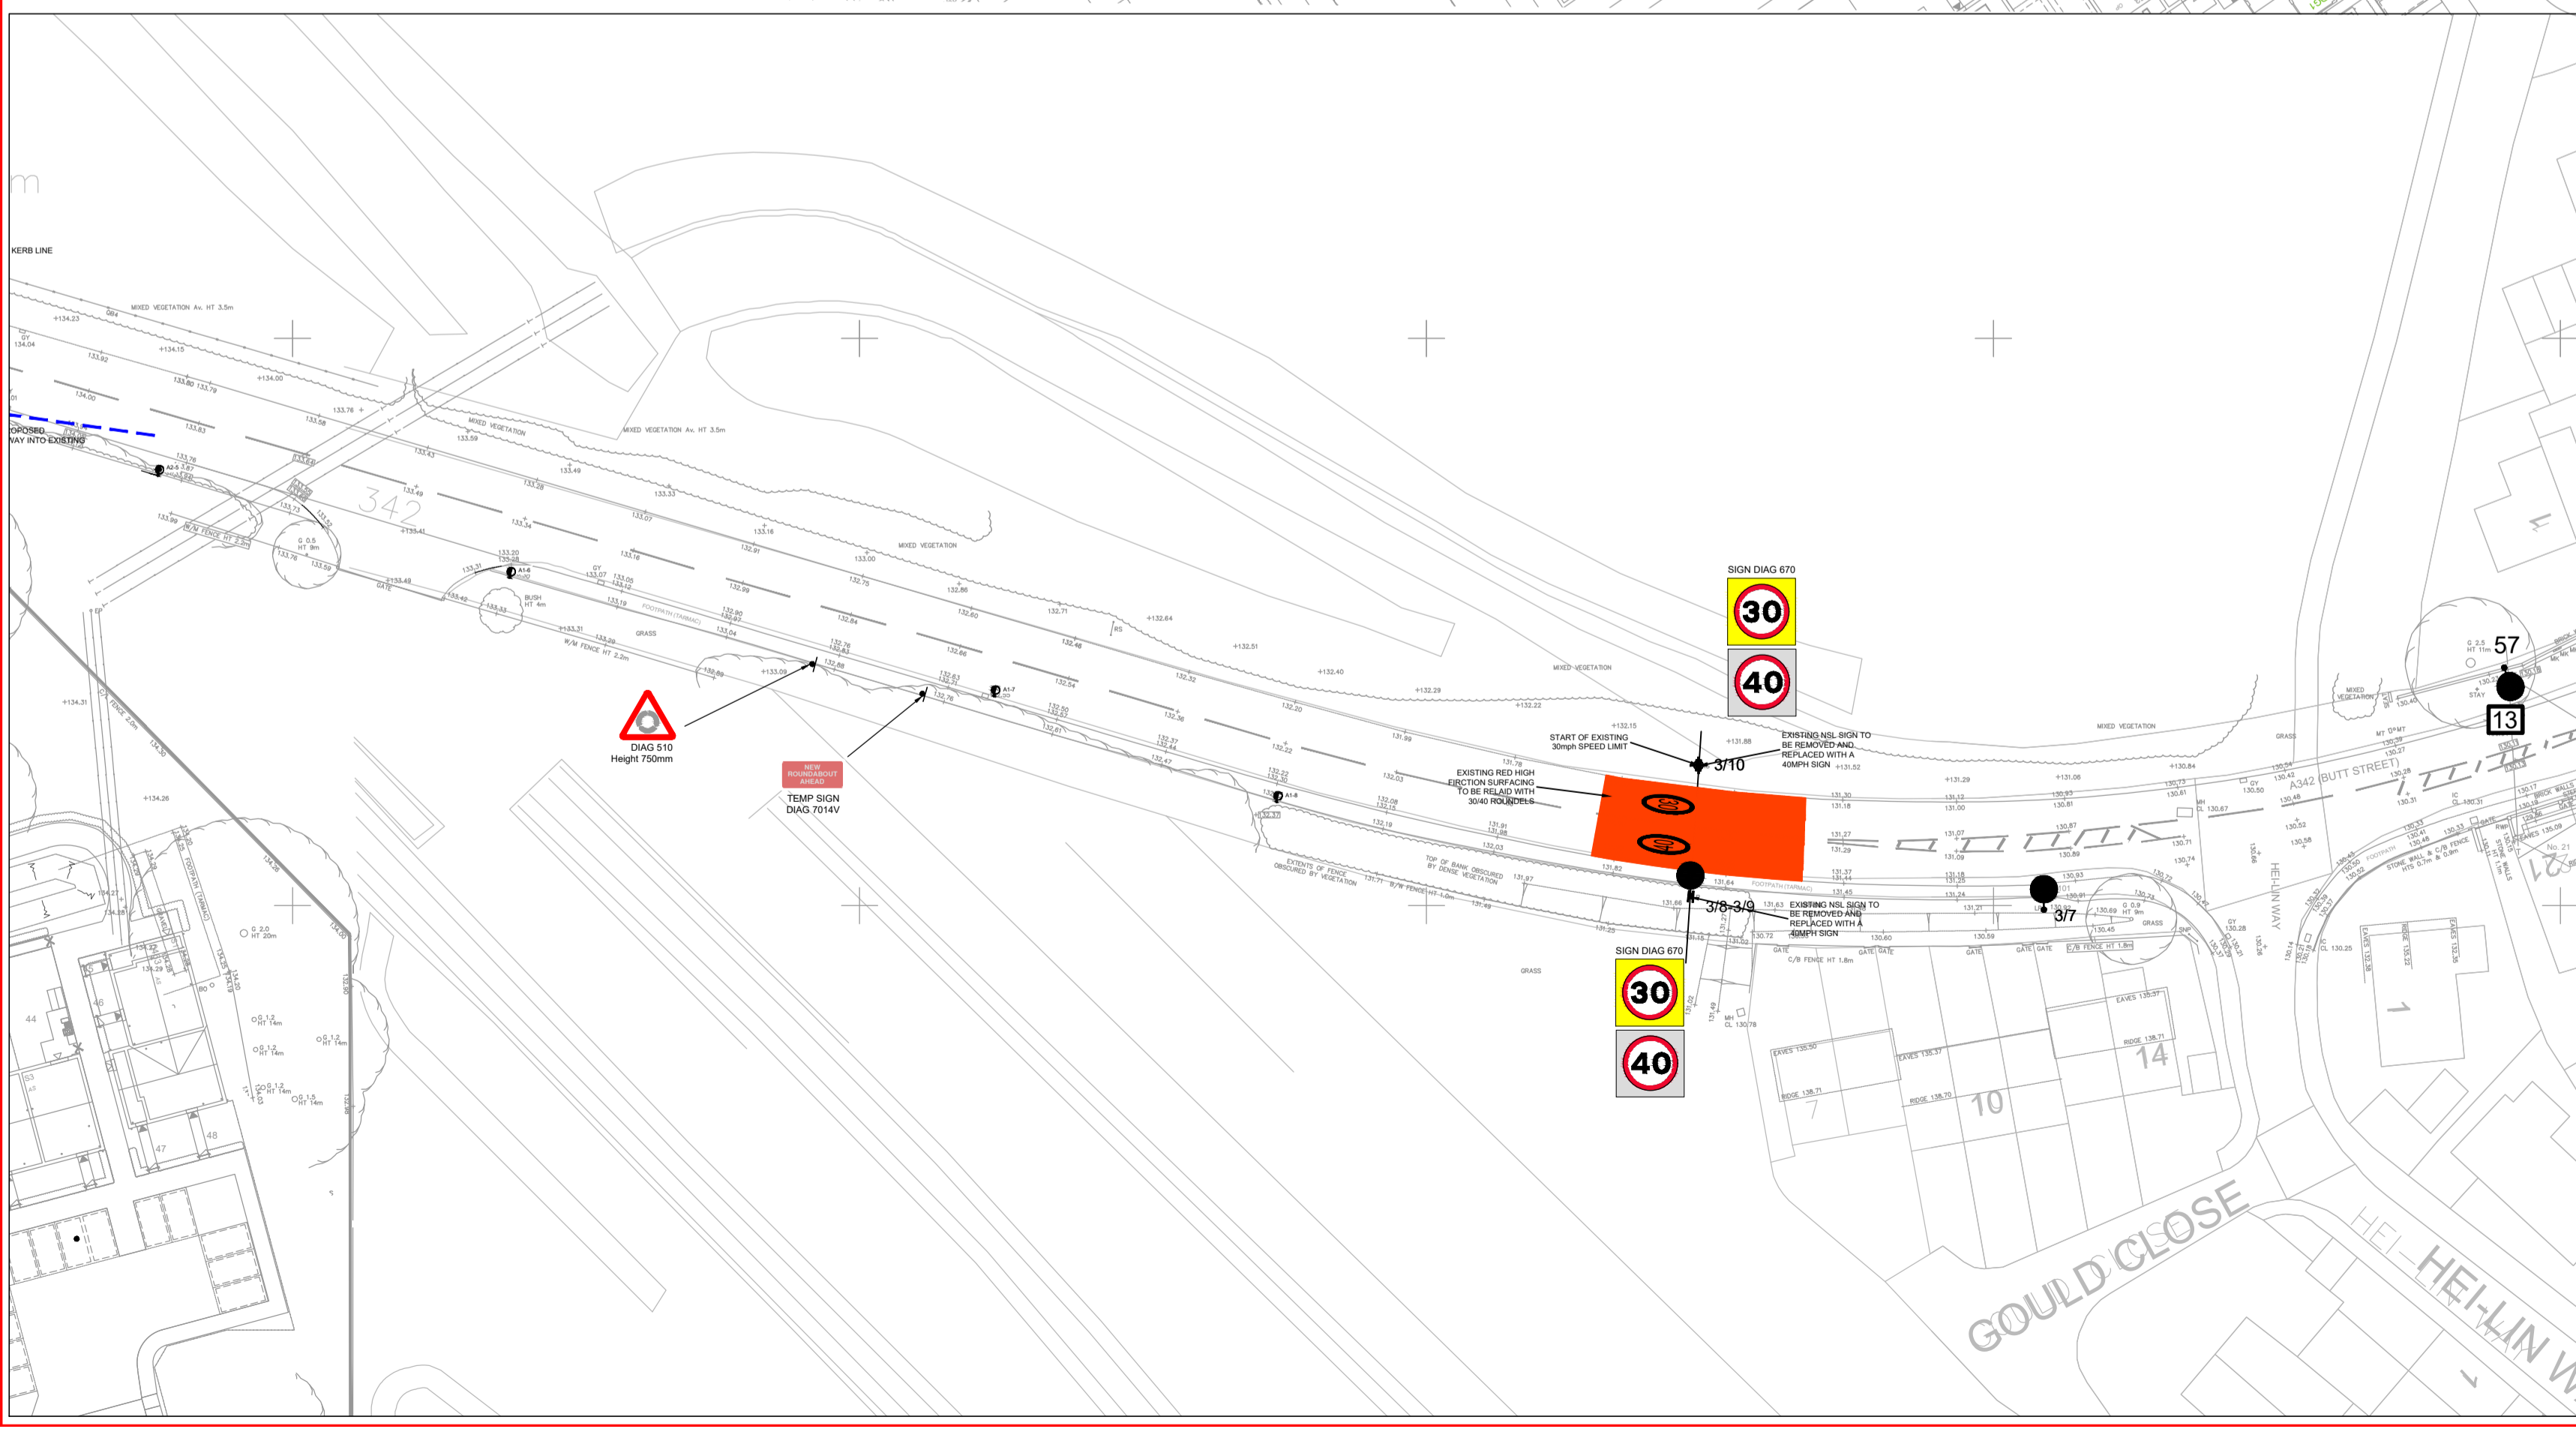


NOTES

1. ALL DIMENSIONS ARE IN METERS UNLESS STATED OTHERWISE.
2. THIS DRAWING SHOULD BE READ IN CONJUNCTION WITH ALL RELEVANT DETAILS, DRAWINGS AND SPECIFICATIONS.
3. ANY DISCREPANCIES SHOULD BE REPORTED TO THE ARCHITECT AND/OR ENGINEER IMMEDIATELY, SO THAT CLARIFICATION CAN BE SOUGHT PRIOR TO COMMENCEMENT OF WORK.
4. ALL ADOPTABLE HIGHWAY WORKS SHALL BE CONSTRUCTED IN ACCORDANCE WITH WILTSHIRE COUNTY COUNCIL RECOMMENDATIONS AND SPECIFICATIONS, TO THE SATISFACTION OF THE INSPECTOR.
5. ALL SIGNAGE, LINING AND ROAD MARKINGS TO BE IN ACCORDANCE WITH TSRGD 2016
6. ROAD MARKINGS TO BE THERMOPLASTIC MATERIAL CLASS A TO BS EN 1423:2012
7. PRIOR TO CONSTRUCTION WORKS COMMENCING ON SITE, THE LOCATION OF ALL EXISTING SERVICES ARE TO BE CHECKED AND THEIR LOCATION CONFIRMED.
8. STREET LIGHTING WORKS TO BE IN ACCORDANCE WITH WILTSHIRE COUNTY COUNCIL (WCC) STREET LIGHTING DEPARTMENT REQUIREMENTS
9. EXACT COLUMN LOCATIONS TO BE AGREED ON-SITE WITH WCC STREET LIGHTING ENGINEER PRIOR TO INSTALLATION

Legend

	Proposed Carriageway
	Proposed Footway
	Proposed Overtun Area
	Proposed Central Island
	Proposed Verge
	400 x 400mm Buff Coloured Tactile Paving
	Temporary Access to Site Compound (during construction of S278 works)
	Visibility Splay
	Proposed Streetlighting Column (refer to DPL Lighting drawings for full details)

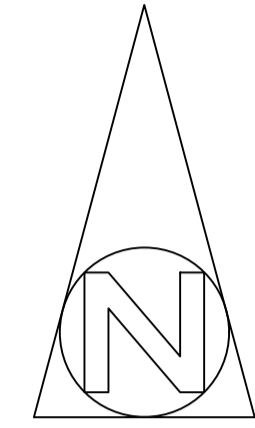

REV	DATE	DETAILS	AMENDMENTS	BY	CHK
P	17/08/21	Issued for Approval		TOR	SJD
O	09/07/21	20mph sign added		TOR	SJD
N	08/07/21	Layout revised, 20mph zone added		TOR	SJD
M	21/06/21	Street lighting amended		TOR	SJD
L	30/05/21	Drainage amended and 30/40 gateway remove west of the roundabout		TOR	SJD
K	21/04/21	Temporary Access increased to 7m		TOR	SJD
J	30/04/21	Issued for Information		TOR	SJD
H	05/03/21	Drainage features added		TOR	SJD
G	17/12/20	Full details added		TOR	SJD
F	17/11/20	Minor amendments to site access		TOR	SJD
E	03/11/20	Roundabout layout amended & overtun area added for tank transporter		TOR	SJD
D	19/10/20	Roundabout layout amended		TOR	SJD
C	23/09/20	Roundabout layout amended		TOR	SJD
B	21/07/20	Roundabout layout amended		TOR	SJD
A	06/07/20	Temporary site access shown		TOR	SJD
-	26/06/20	First Issue		TOR	SJD

CLIENT:

LOVELL

CONSULTING ENGINEERS

PHG CONSULTING LTD
62A ALBANY ROAD
CARDIFF CF24 3RR
T: +44(0)29 200 2521
E: enquiries@phg-consulting.com
W: www.phg-consulting.com

@PHG_consulting
www.linkedin.com/company/phg-consulting-engineers

PROJECT:
Lovell
Drummond Park,
Ludgershall

DRAWING TITLE:
Section 278 Roundabout
General Arrangement

DRAWN	CHK	STATUS	SCALE
TOR	PHG	Tender	1:500 @ A1
DATE	JOB NO.	DWG. NO.	REV.
June 2020	2050	200	P