


DO NOT SCALE

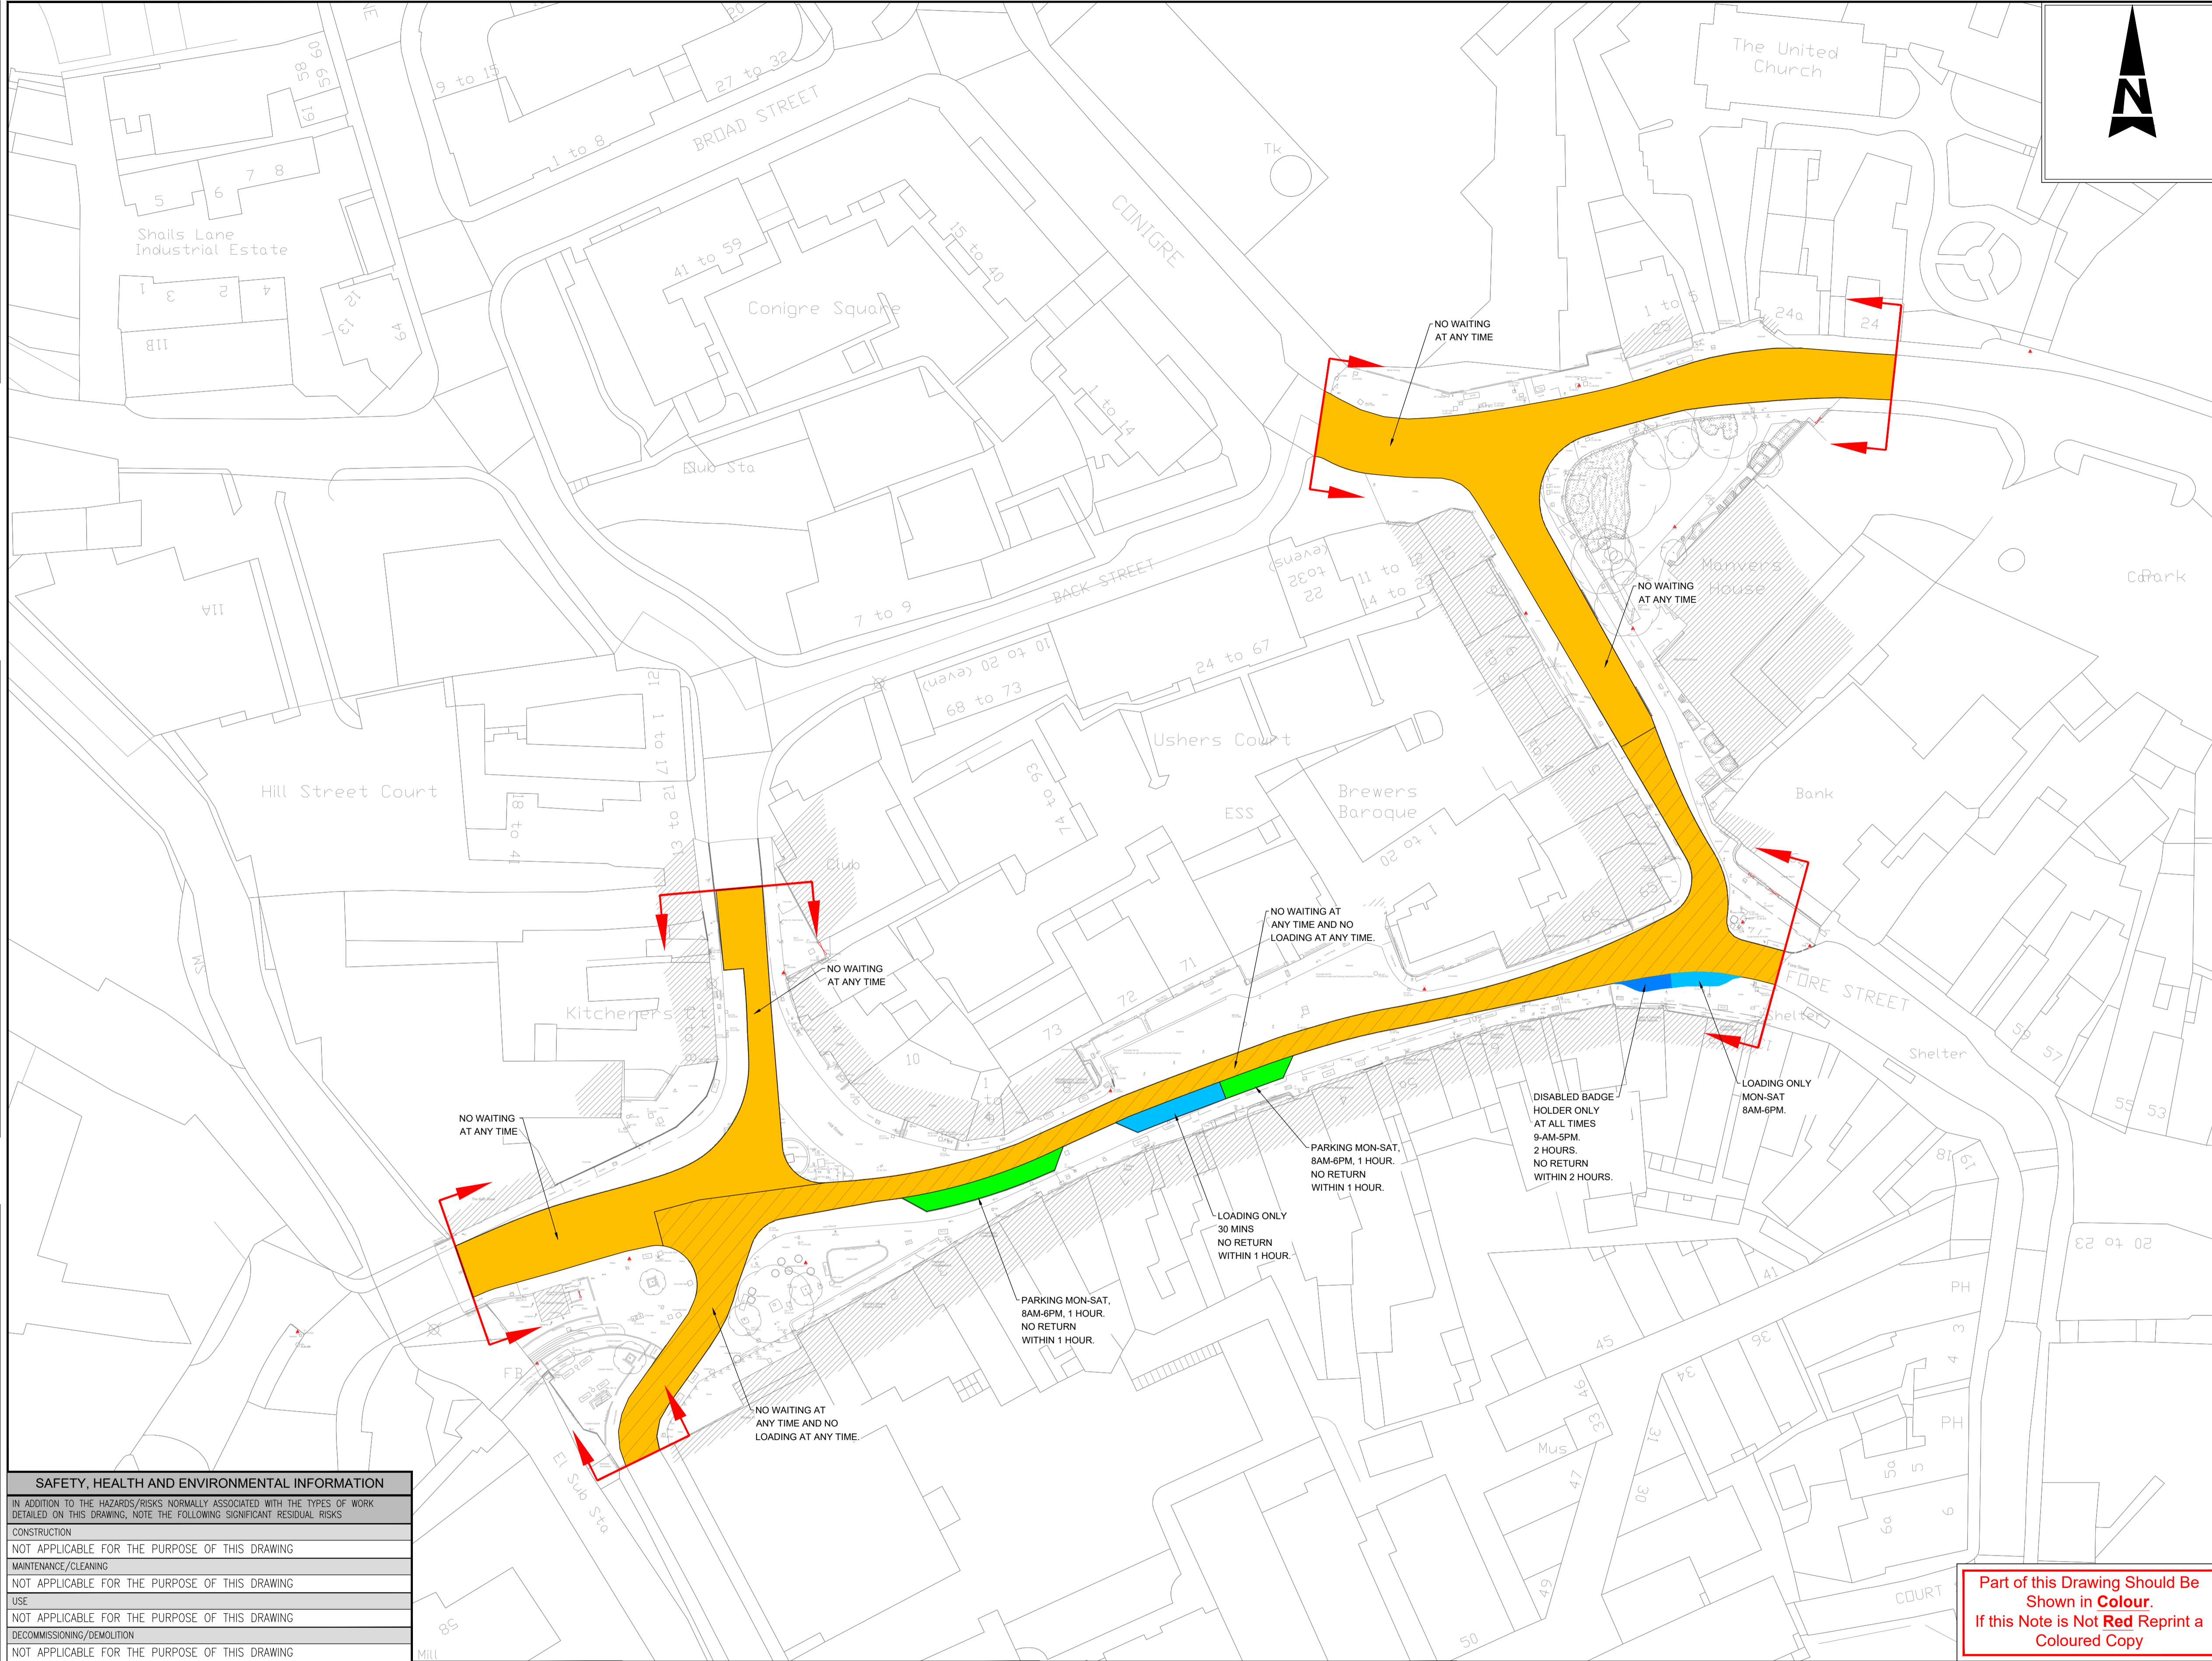

- Notes**
- Do not scale from this drawing, only written dimensions should be used.
 - All dimensions are in metres unless stated otherwise.
- Key**
- Site Extents
 - No Waiting at Any Time
 - No Waiting at Any Time and No Loading at Any Time
 - Parking
 - Disabled Parking
 - Loading Only

SAFETY, HEALTH AND ENVIRONMENTAL INFORMATION

IN ADDITION TO THE HAZARDS/RISKS NORMALLY ASSOCIATED WITH THE TYPES OF WORK DETAILED ON THIS DRAWING, NOTE THE FOLLOWING SIGNIFICANT RESIDUAL RISKS

CONSTRUCTION	NOT APPLICABLE FOR THE PURPOSE OF THIS DRAWING
MAINTENANCE/CLEANING	NOT APPLICABLE FOR THE PURPOSE OF THIS DRAWING
USE	NOT APPLICABLE FOR THE PURPOSE OF THIS DRAWING
DECOMMISSIONING/DEMOLITION	NOT APPLICABLE FOR THE PURPOSE OF THIS DRAWING

Part of this Drawing Should Be Shown in Colour. If this Note is Not Red Reprint a Coloured Copy

Postal Area: BA14 8HP to BA14 8LJ
 USRN: 43801725, 43801892, 43801593, 43801108 & 43801588
 OS Grid Ref: 385333 , 157998 to 385565 , 158143
 What3Words: ///loads.rams.link to ///free.pans.quest
 Philips Street Atlas: Page 101 - C1 to D1
 Road Speed Limit: 30mph

Stat	Purpose of Issue	Date	Auth	Rev	Description	By	Date	Chk'd	Auth
A	Fit for Construction	08/11/23	LSH	C1	First Issue	JH	08/11/23	LSH	LSH

ATKINS
 Member of the SNC-Lavalin Group
Atkins Limited
 Consulting Engineers,
 County Gate, County Way
 Trowbridge, Wiltshire
 BA14 7FJ
 Tel: 01225 730360 www.atkinsglobal.com

Client **Wiltshire Council**
 Project **Trowbridge Future High Streets Fund**
Manvers Street, Fore Street & Wicker Hill, Trowbridge

Title **Traffic Regulation Order Details (Sheet 1 of 4)**

Sheet Size A1	Original Scale 1 : 500	Designed/Drawn JH	Checked LSH	Authorised LSH
Status A	Drawing Number 5222333-ATK-HMK-TFHSF-DR-CH-000005	Date 08/11/23	Date 08/11/23	Date 08/11/23
Rev C1				