


APPENDIX 2

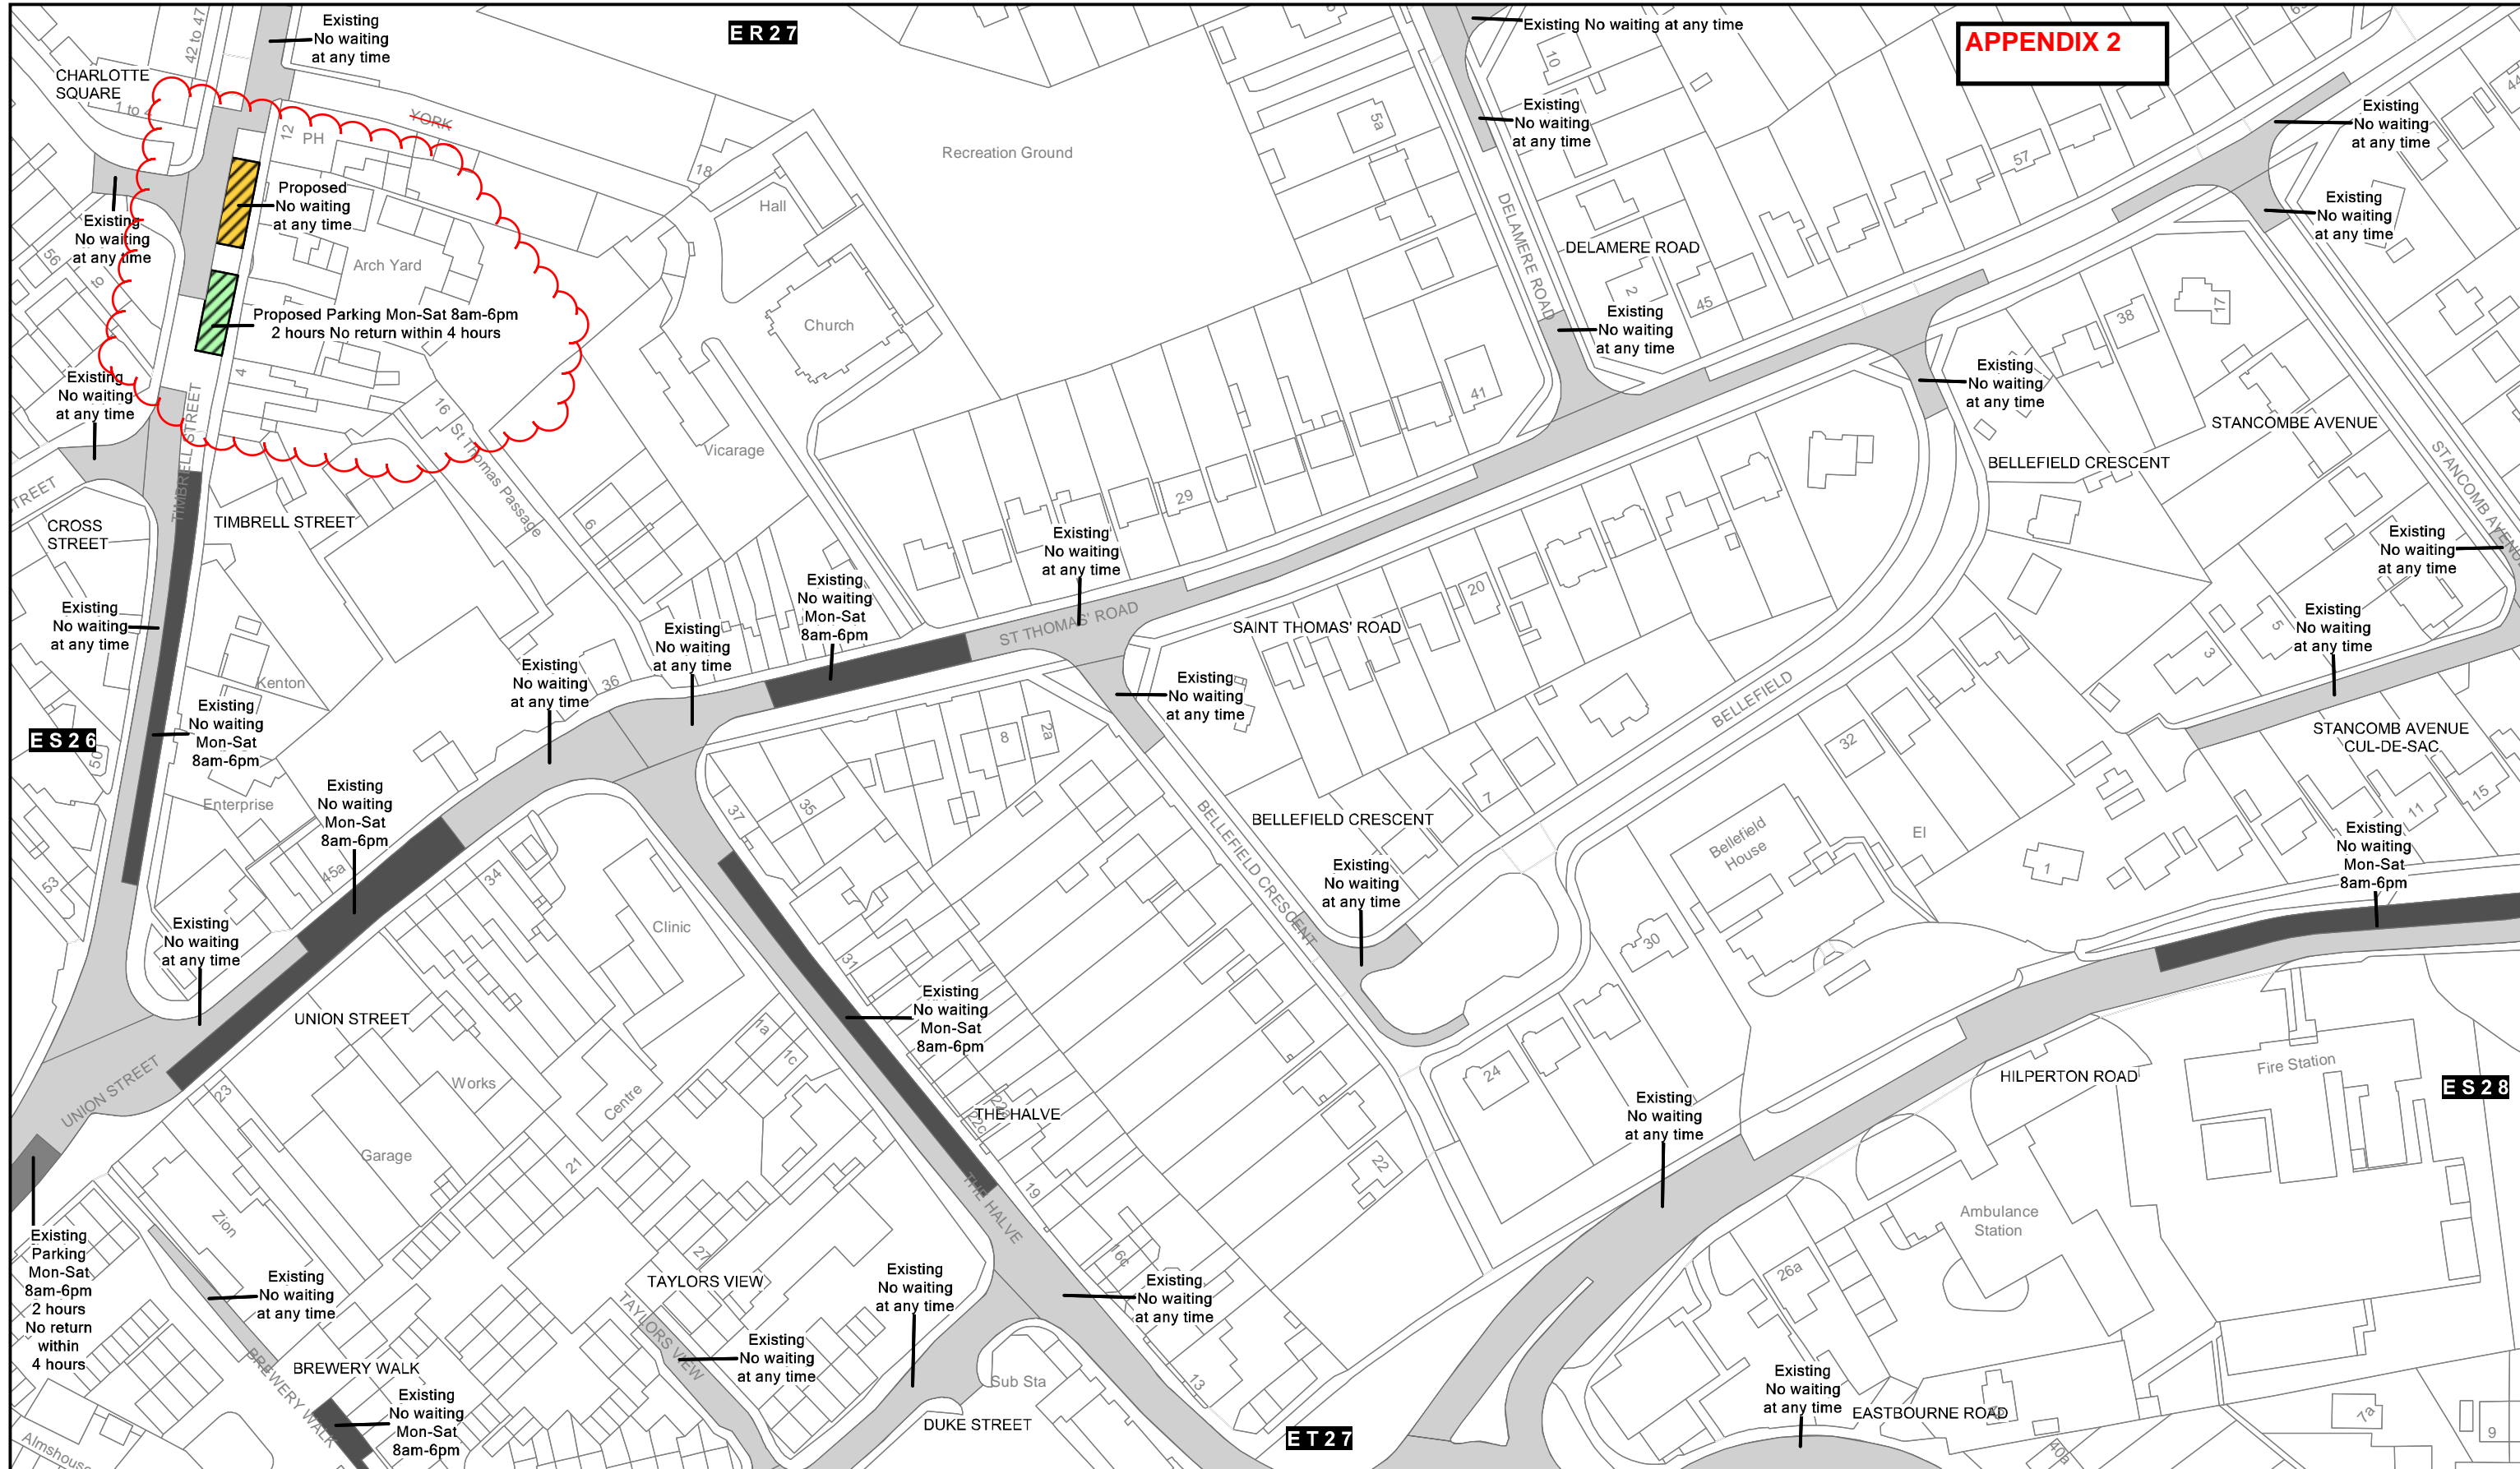

**Trowbridge amendment 2
Proposed restrictions – Gloucester Road and Timbrell Street**
Crown copyright and database rights 2013 Ordnance Survey 100049050

SCALE 1: 1250 @ A3


DATE 08/07/2013

Wiltshire Council
County Hall, Bythesea Road,
Trowbridge, Wiltshire.
BA14 8JN


KEY	
	PROPOSED PARKING
	PROPOSED RESIDENT PARKING
	PROPOSED PAY AND DISPLAY
	PROPOSED DOCTOR PARKING
	PROPOSED MOTORCYCLE PARKING
	PROPOSED LOADING
	PROPOSED NO WAITING
	PROPOSED NO WAITING AND NO LOADING
	PROPOSED NO WAITING AND NO LOADING AT ANY TIME
	PROPOSED MULTIPLE RESTRICTIONS
	PROPOSED NO WAITING AT ANY TIME
	PROPOSED NO WAITING AT ANY TIME AND NO LOADING
	PROPOSED NO WAITING AT ANY TIME AND NO LOADING AT ANY TIME
	PROPOSED PEDESTRIAN ZONE
	PROPOSED TAXI CLEARWAY
	PROPOSED CLEARWAY
	PROPOSED ZONE EXTENSION
	PROPOSED ZONE ROAD
	REVOKED RESTRICTIONS
	EXISTING RESTRICTIONS

FILE TROW20130002

MAP SCHEDULE **ES27**

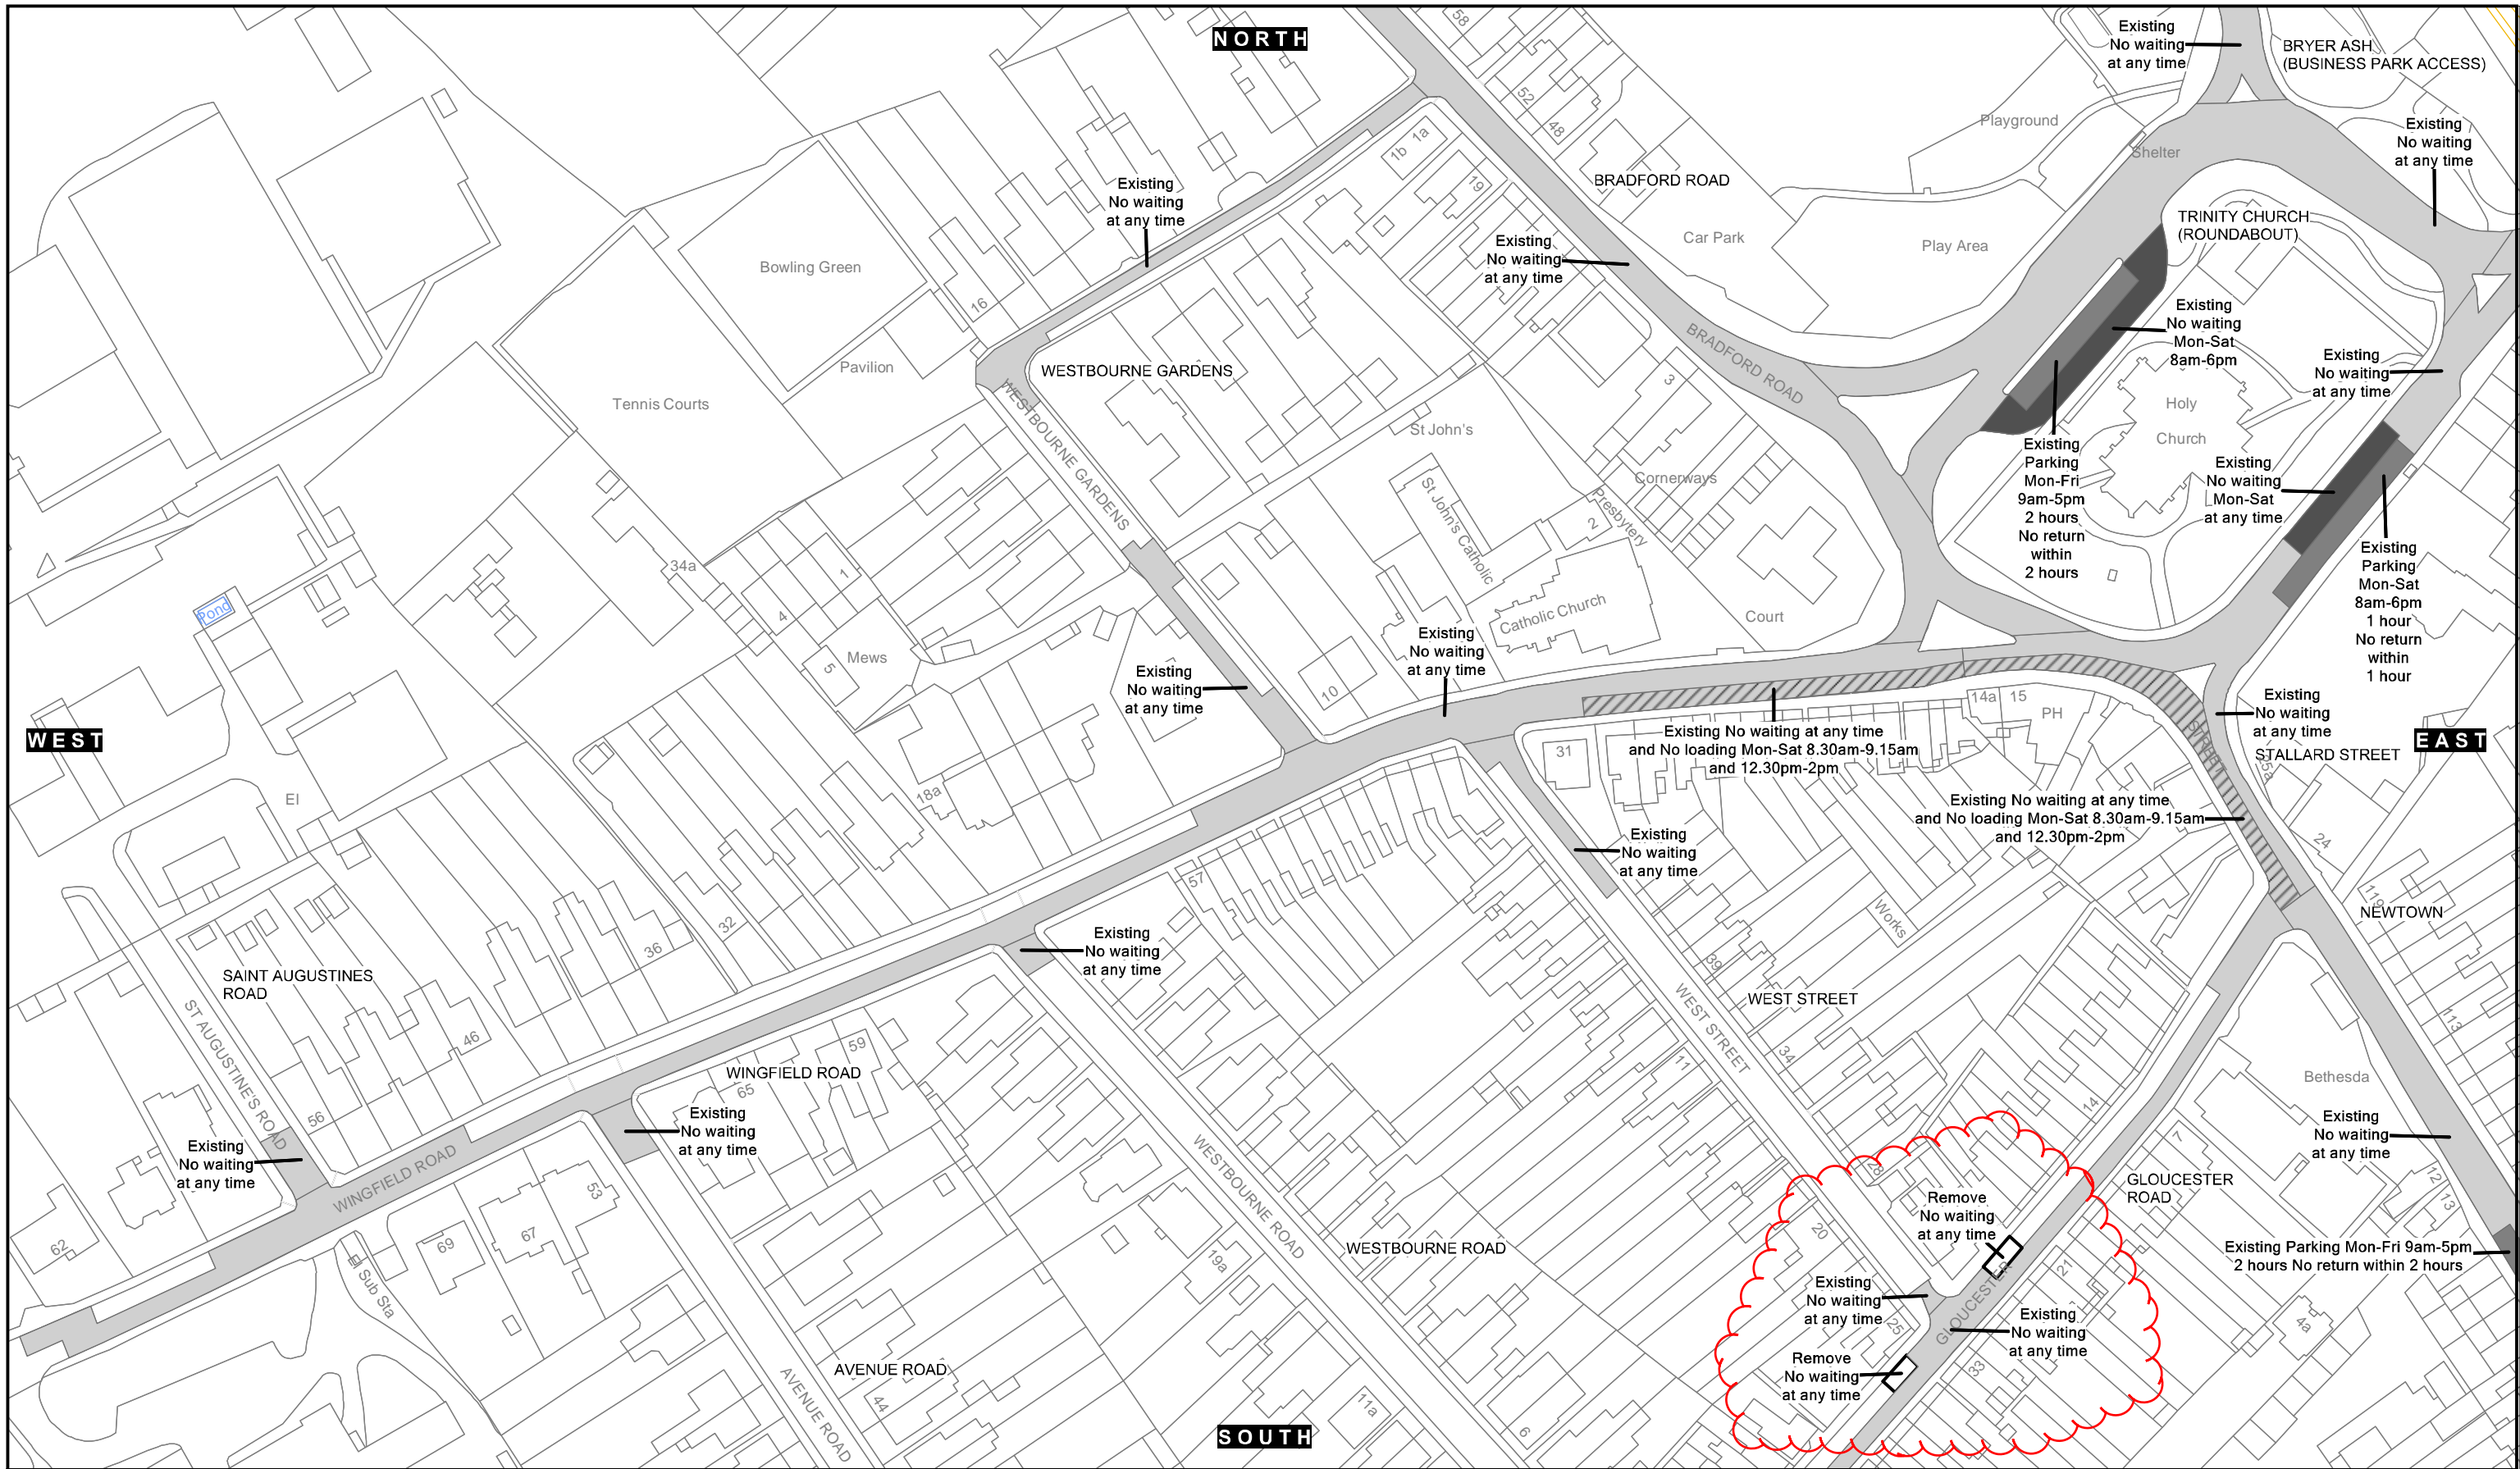

KEY	
	PROPOSED PARKING
	PROPOSED DOCTOR PARKING
	PROPOSED RESIDENT PARKING
	PROPOSED MOTORCYCLE PARKING
	PROPOSED PAY AND DISPLAY
	PROPOSED DISABLED PARKING
	PROPOSED DOCTOR PARKING
	PROPOSED NO WAITING AND NO LOADING
	PROPOSED NO WAITING AND NO LOADING AT ANY TIME
	PROPOSED MULTIPLE RESTRICTIONS
	PROPOSED LOADING
	PROPOSED NO WAITING AT ANY TIME
	PROPOSED NO WAITING AT ANY TIME AND NO LOADING
	PROPOSED NO WAITING AT ANY TIME AND NO LOADING AT ANY TIME
	PROPOSED PEDESTRIAN ZONE
	PROPOSED TAXI CLEARWAY
	PROPOSED CLEARWAY
	PROPOSED ZONE EXTENSION
	PROPOSED ZONE ROAD
	REVOKED RESTRICTIONS
	EXISTING RESTRICTIONS

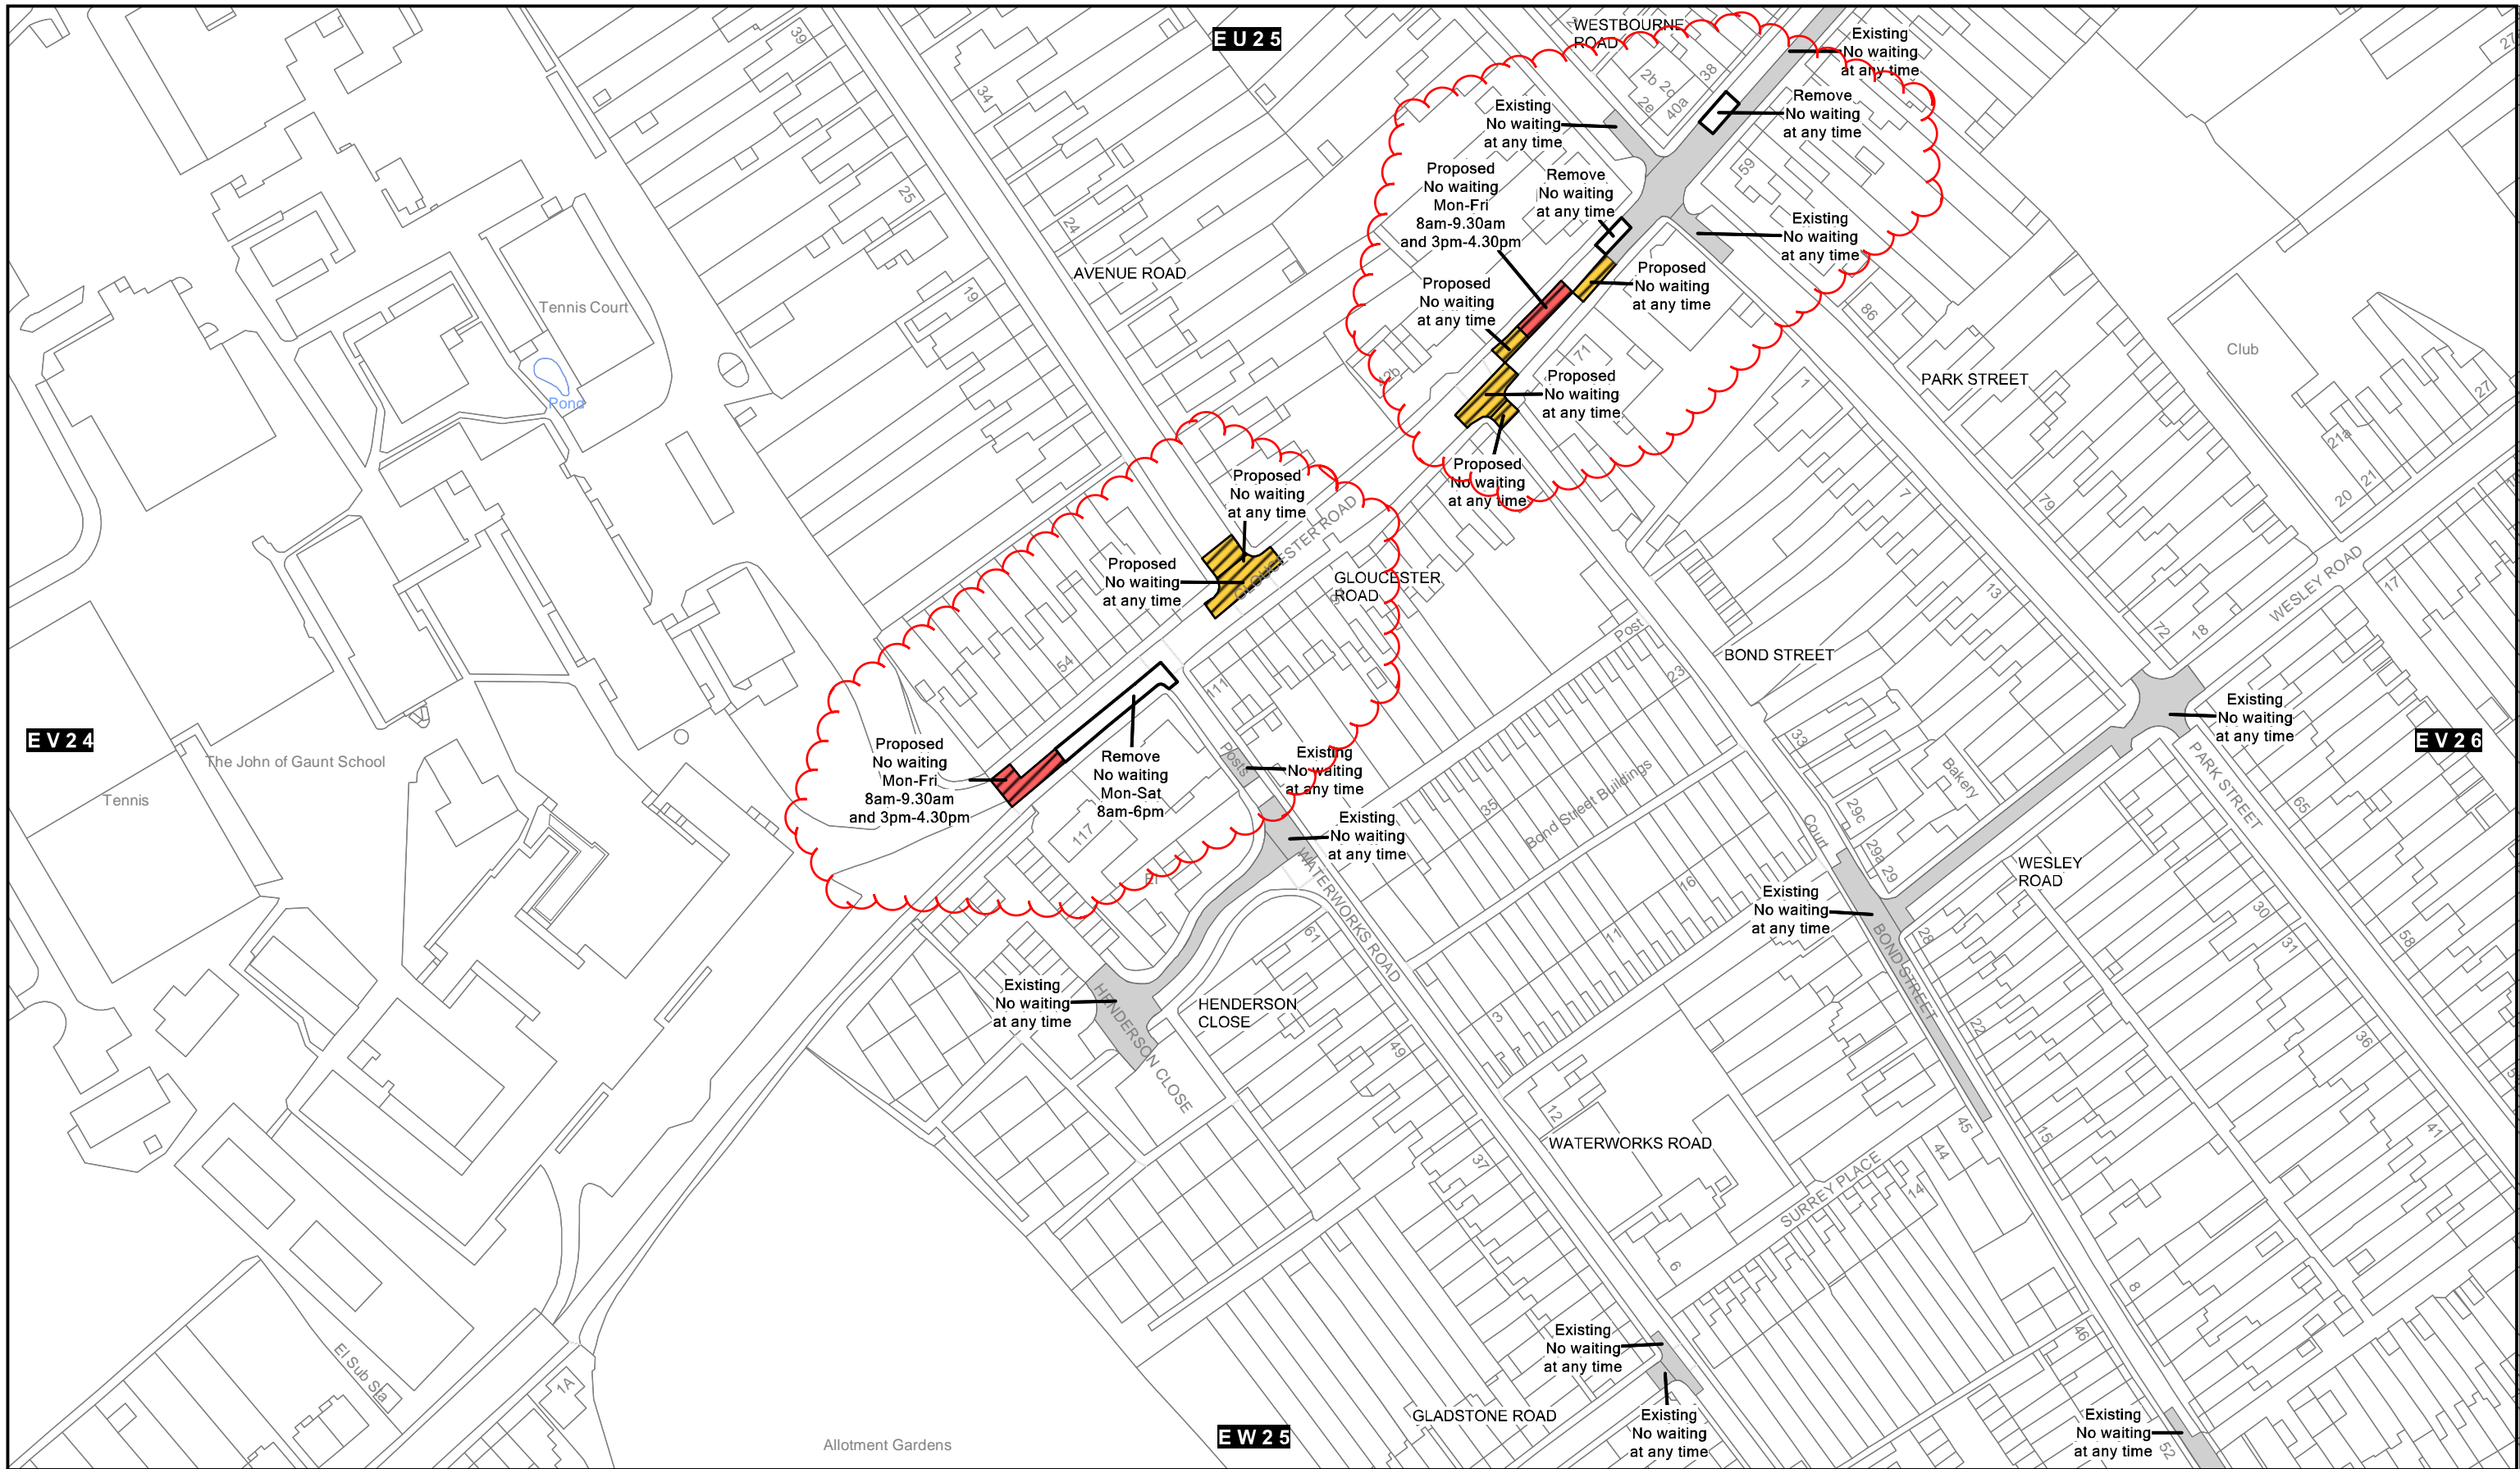

KEY	
	PROPOSED PARKING
	PROPOSED RESIDENT PARKING
	PROPOSED PAY AND DISPLAY
	PROPOSED DISABLED PARKING
	PROPOSED DOCTOR PARKING
	PROPOSED MOTORCYCLE PARKING
	PROPOSED LOADING
	PROPOSED NO WAITING
	PROPOSED NO WAITING AND NO LOADING
	PROPOSED NO WAITING AND NO LOADING AT ANY TIME
	PROPOSED MULTIPLE RESTRICTIONS
	PROPOSED NO WAITING AT ANY TIME
	PROPOSED NO WAITING AT ANY TIME AND NO LOADING
	PROPOSED NO WAITING AT ANY TIME AND NO LOADING AT ANY TIME
	PROPOSED PEDESTRIAN ZONE
	PROPOSED TAXI CLEARWAY
	PROPOSED CLEARWAY
	PROPOSED ZONE EXTENSION
	PROPOSED ZONE ROAD
	REVOKED RESTRICTIONS
	EXISTING RESTRICTIONS