

# APPENDIX 1



2m Required

Scheme Ref: Devizes Coach Parking		SIGN FACE	
Sign Ref:	Sign Ref A	I-height:	25.0
Letter colour:	BLACK	Width:	500mm
Background:	WHITE	Height:	480mm
Border:	BLACK	Area:	0.17sqm
Material:	Class RA2 (12899-1:2007)		




1m Required

Scheme Ref: Devizes Coach Parking		SIGN FACE	
Sign Ref:	Sign Ref B	I-height:	50.0
Letter colour:	BLACK	Width:	500mm
Background:	WHITE	Height:	805mm
Border:	BLACK	Area:	0.41sqm
Material:	Class RA2 (12899-1:2007)		



No Required




Scheme Ref: Devizes Coach Parking		SIGN FACE	
Sign Ref:	Sign Ref C	I-height:	50.0
Letter colour:	BLACK	Width:	950mm
Background:	WHITE	Height:	275mm
Border:	BLACK	Area:	0.26sqm
Material:	Class RA2 (12899-1:2007)		

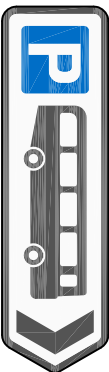

No Required

Scheme Ref: Devizes Coach Parking		SIGN FACE	
Sign Ref:	Sign Ref D	I-height:	50.0
Letter colour:	BLACK	Width:	950mm
Background:	WHITE	Height:	275mm
Border:	BLACK	Area:	0.26sqm
Material:	Class RA2 (12899-1:2007)		

SIGN DESIGN (1:10)

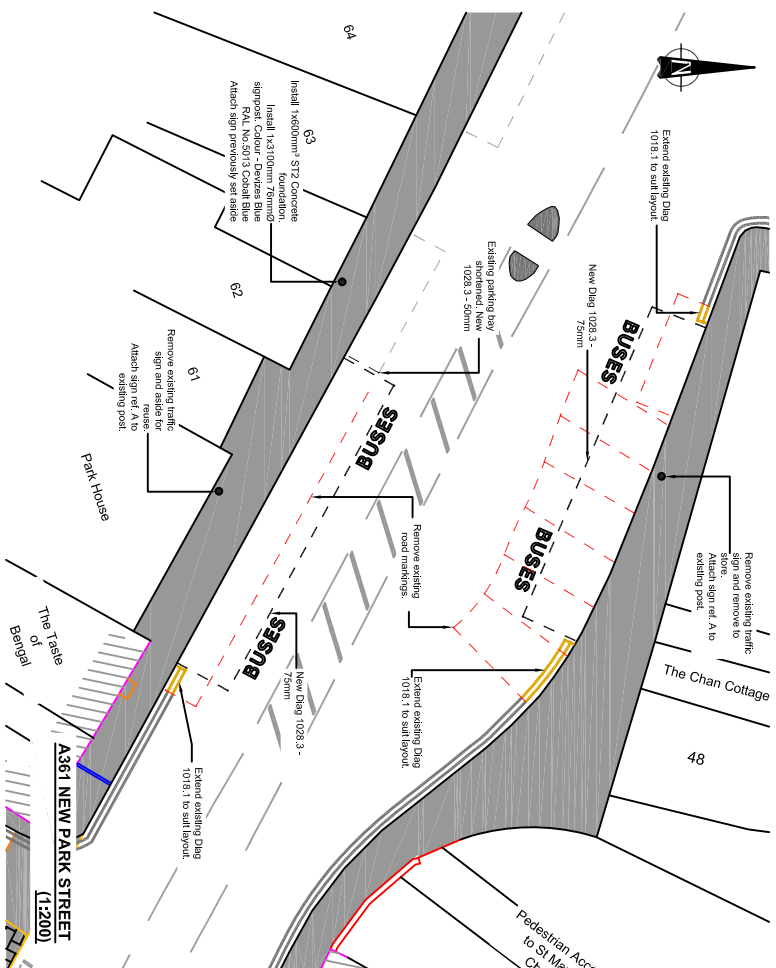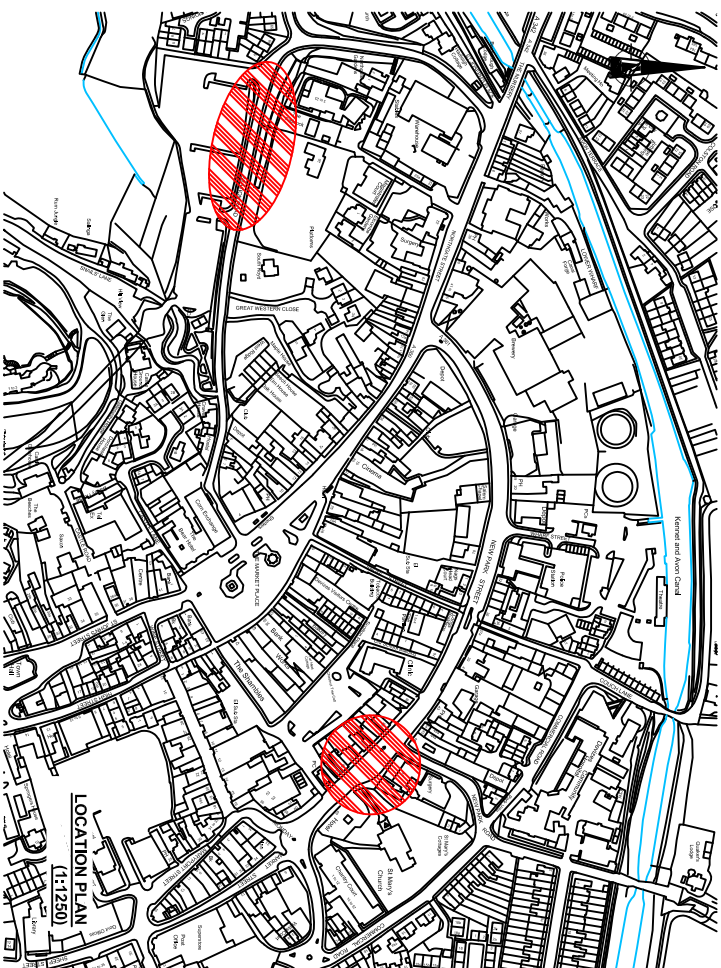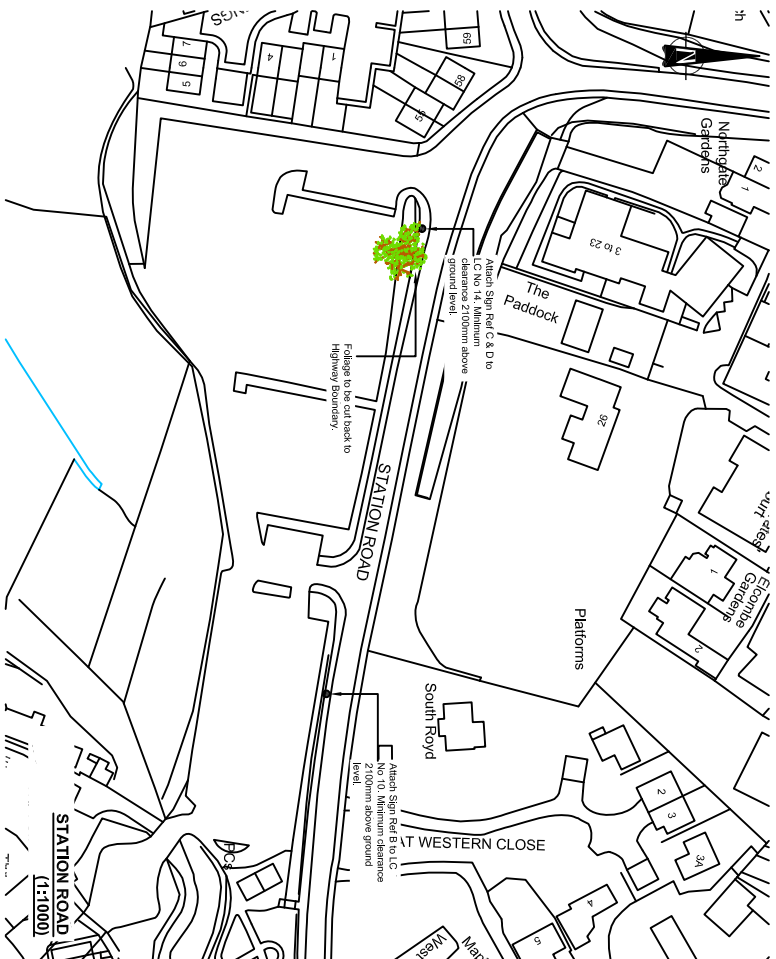

Notes:  
 Road markings shown in red are to be removed.  
 Road markings shown in grey are existing and are to remain.

This map is reproduced from Ordnance Survey material with the permission of the Controller of Her Majesty's Stationery Office. Copyright © Crown copyright. Reproduced by permission of the Ordnance Survey. All rights reserved. No part of this publication may be reproduced without the prior written permission of the Controller of Her Majesty's Stationery Office. Website: www.ordnancesurvey.co.uk

REV	DATE	DESCRIPTION	BY	CHECKED
1		ISSUED FOR TENDER		
2		REVISED		
3		REVISED		
4		REVISED		
5		REVISED		
6		REVISED		
7		REVISED		
8		REVISED		
9		REVISED		
10		REVISED		

Wiltshire Council  
 Traffic & Network Management  
 County Hall, Bymans Road, Trowbridge  
 Wiltshire, SN1 2BQ, United Kingdom  
 Website: www.wiltshire.gov.uk

PROJECT: DRIVERS, NEW PARK STREET COACH / BUS PARKING  
 DRAWING TITLE: DETAILED DESIGN  
 SCALES: AS SHOWN  
 SHEET NO: 01  
 SHEET TOTAL: 01  
 DATE: 2019/09/03  
 DRAWN BY: M  
 CHECKED BY: M  
 APPROVED BY: M  
 DATE: 2019/09/03